


A 01 Sydney Single Estate Gate
Shown As Residential Series Scale: NTS
*Displayed As Standard

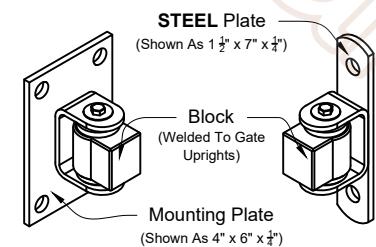

A 02 Estate Hinges Options
To Fit 4" & 6" Post Scale: NTS
*Standard Deduction Is 3 1/4" For These Hinges

GATE OPENING	End Uprights	Bottom Member	Corner Gussets	Truss Cables
Single				
*6'-0 1/2" to 11'-11 1/2"	2" x 3" x 1/8"	2" x 3" x 1/8"	NONE	NONE
12'-0" to 13'-11 1/2"	2" x 3" x 1/8"	2" x 4" x 1/8"	Yes	NONE
14'-0" to 16'-0"	2" x 3" x 1/8"	2" x 6" x 1/8"	Yes	Yes
16'-0 1/2" to 20'-0"	2" x 3" x 1/8"	Custom	NONE	NONE

*Any gate opening under 6'-0 1/2", will require a Estate Gate upcharge for listed specifications.

A 03 Material Specification Chart
Single Swing Estate Gate

Sydney Single Estate Gate

3 Rail - Residential Series - Puppy Picket

(Standard Gate With The Optional Puppy Picket)

3-Rail System Designed For Gates Up To 6'-0" High

Checked By: Antebellum

Order #:

Drawn By: J. Mixon

Drawn Date: 17-Nov-25

ANTEBELLUM
Manufacturing

DO NOT SCALE DRAWING. FOR DIMENSIONS NOT SHOWN
CONTACT PLAN COORDINATOR FOR CLARIFICATION

2399 NW 35th St, Ocala, FL 34475


Ph: 352.877.3888

Em: Info@AntebellumMFG.Com


DRAWING NOTES:

We kindly ask that you do not scale directly from the drawings. We recommend consulting our Fence and Gate Style Sheet for further options. Please be aware that while additional gate hardware is available, its use may impact the clearances for hinges and latches.

Customer Signature:

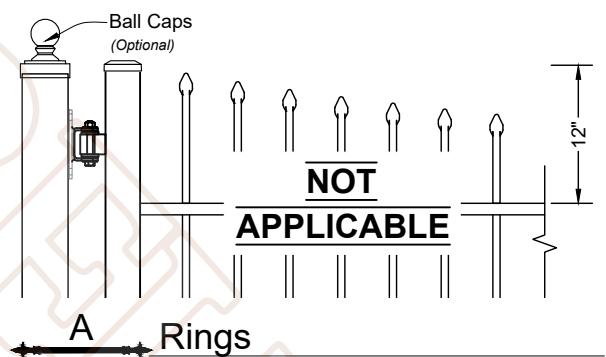

A 04 Rings Welded To Pickets Scale: NTS

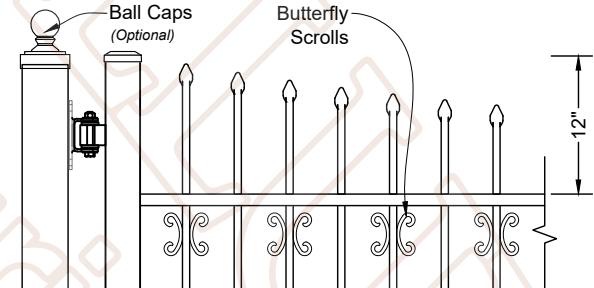

A 05 Butterfly Scrolls
Shown Every Other Picket Scale: NTS
*Optional Butterfly Scrolls On Every Picket



A 06 Finials
Screwed To Pickets Scale: NTS