

Finials



Triad




Quad




Fleur De Lis


Rings

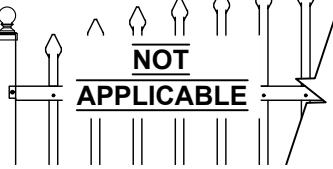

Butterfly Scrolls

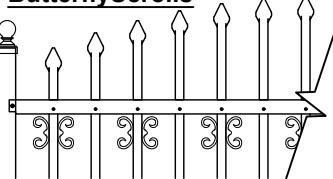

Detail A

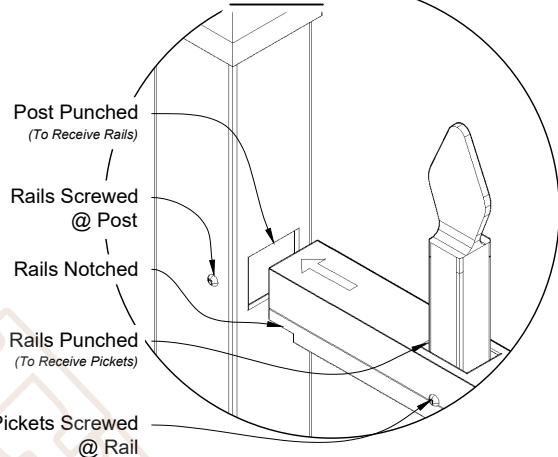



## Walker 6ft Wide Fence Panel

Shown As Industrial Series

Scale: NTS

\*Displayed As Rake Bottom; Also Available As Smooth Bottom

## Matching Gate Options

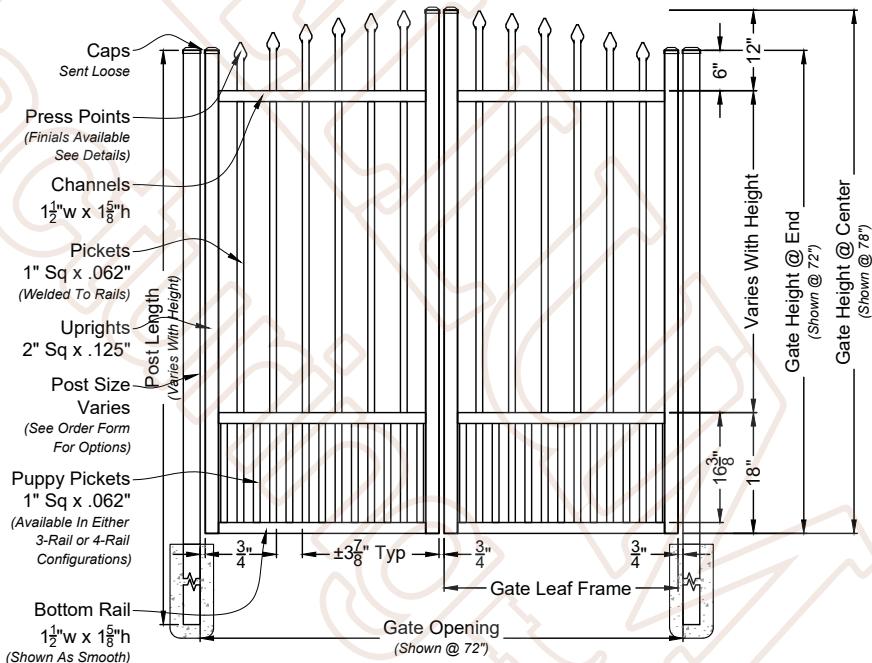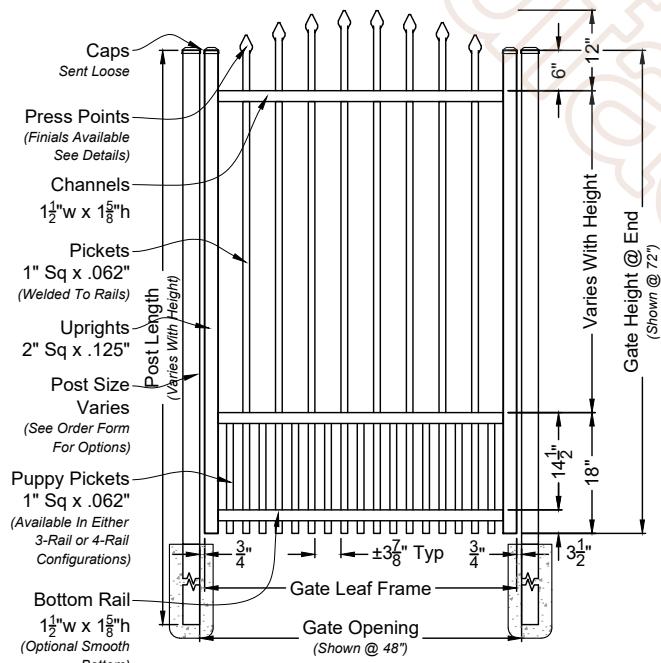

## Walker Single Walk Gate

Shown with Arched Rail Option Scale: NTS

\*Displayed As Rake Bottom; Also Available As Smooth Bottom

## Walker Double Walk Gate

Shown With Straight Rail Option Scale: NTS

\*Displayed As Smooth Bottom; Also Available As Rake Bottom

## Walker Fence & Gate

3 Rail - Industrial Series - Puppy Picket

(Standard Panel With The Optional Puppy Picket)

3-Rail System Designed For Panels Up To 6'-0" Height

Checked By: Antebellum

Order #:

Drawn By: J. Mixon

Drawn Date: 22-Sep-25

**ANTEBELLUM**  
Manufacturing

DO NOT SCALE DRAWING. FOR DIMENSIONS NOT SHOWN  
CONTACT PLAN COORDINATOR FOR CLARIFICATION

2399 NW 35th St, Ocala, FL 34475

Ph: 352.877.3888

Em: Info@AntebellumMFG.Com

### DRAWING NOTES:

We kindly ask that you do not scale directly from the drawings. We recommend consulting our Fence and Gate Style Sheet for further options. Please be aware that while additional gate hardware is available, its use may impact the clearances for hinges and latches.

Customer Signature: