


**A**  
01 **Walker Double Estate Gate**  
Shown As Residential Series Scale: NTS  
\*Displayed As Standard

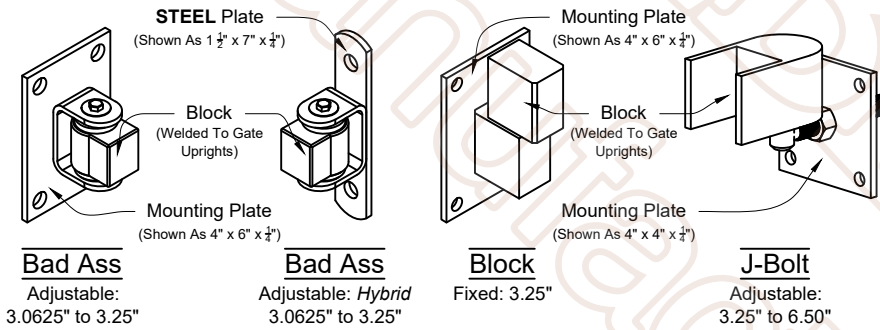

**A**  
02 **Estate Hinges Options**  
To Fit 4" & 6" Post Scale: NTS  
\*Standard Deduction Is 3/4" For These Hinges

GATE OPENING	End	Bottom	Corner	Truss
Double	Uprights	Member	Gussets	Cables
*12'-1" to 23'-11"	2" x 3" x 1/8"	2" x 3" x 1/8"	NONE	NONE
24'-0" to 27'-11"	2" x 3" x 1/8"	2" x 4" x 1/8"	Yes	NONE
28'-0" to 32'-0"	2" x 3" x 1/8"	2" x 6" x 1/8"	Yes	Yes
32'-1" to 40'-0"	2" x 3" x 1/8"	Custom	NONE	NONE




\*Any gate opening under 12'-1", will require a Estate Gate upcharge for listed specifications.

**A**  
03 **Material Specification Chart**  
Double Swing Estate Gate

**Walker Double Estate Gate**  
3 Rail - Residential Series - Puppy Picket  
(Standard Gate With The Optional Puppy Picket)  
3-Rail System Designed For Gates Up To 6'-0" High

Checked By: Antebellum Order #: \_\_\_\_\_  
Drawn By: J. Mixon Drawn Date: 21-Nov-25

**ANTEBELLUM**  
Manufacturing  
DO NOT SCALE DRAWING: FOR DIMENSIONS NOT SHOWN  
CONTACT PLAN COORDINATOR FOR CLARIFICATION  
2399 NW 35th St, Ocala, FL 34475  
Ph: 352.877.3888  
Em: Info@AntebellumMFG.Com

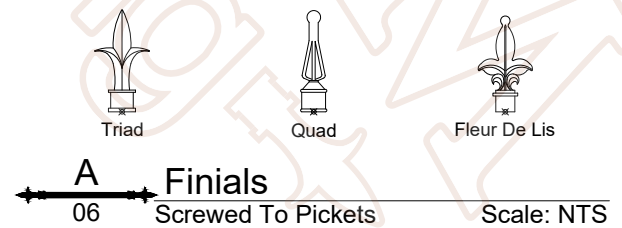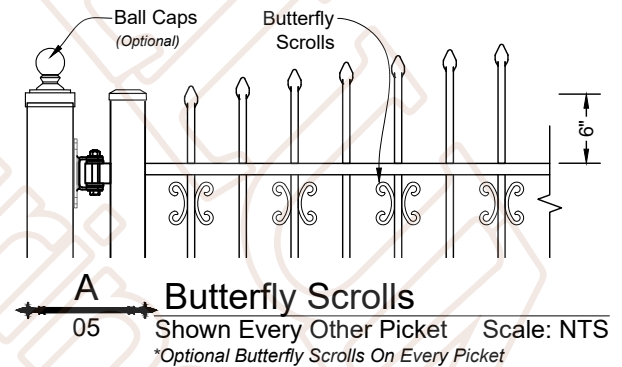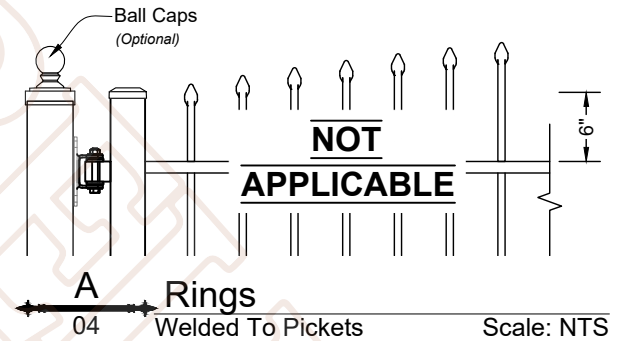

#### DRAWING NOTES:

We kindly ask that you do not scale directly from the drawings. We recommend consulting our Fence and Gate Style Sheet for further options. Please be aware that while additional gate hardware is available, its use may impact the clearances for hinges and latches.

Customer Signature: \_\_\_\_\_