


PLAN VIEW


NOTE:
SEE FOUNDATION PRINTS
FOR CONDUIT LOCATIONS

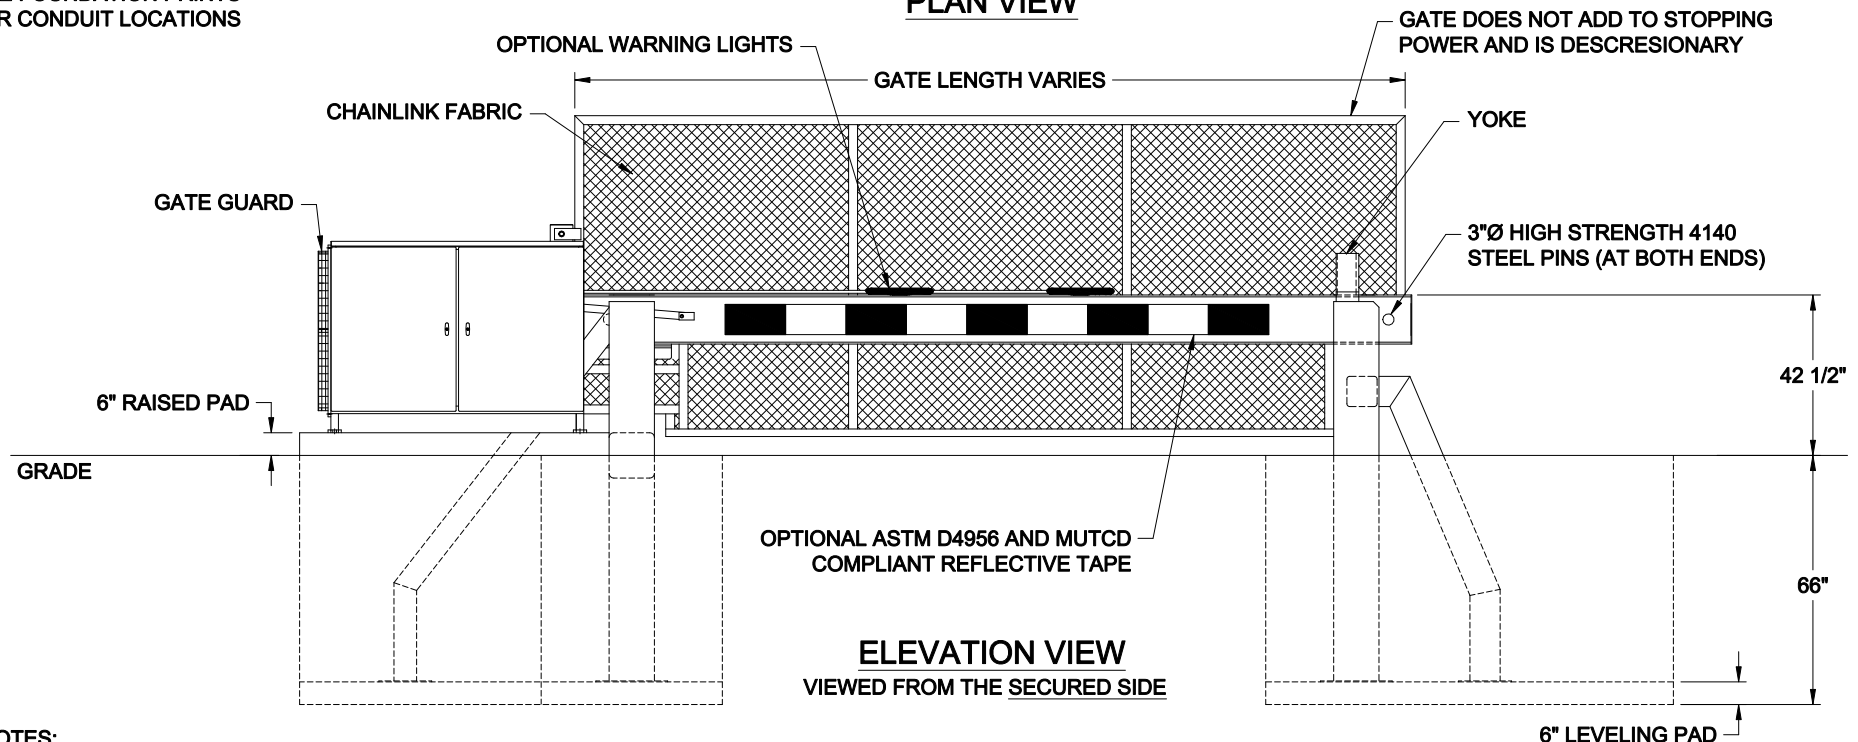

ELEVATION VIEW

VIEWED FROM THE SECURED SIDE

- NOTES:**
- 1) ALL OF OUR GATES ARE TYPICALLY DRAWN FROM THE PRIVATE SIDE, LOOKING OUT.
 - 2) LENGTH AND HEIGHT VARIES, CONSULT WITH AUTOGATE SALES FOR MORE INFORMATION.
 - 3) CONTOURS AND CURBS WILL REQUIRE CUSTOM DRAWINGS. (CONSULT WITH AUTOGATE).

<p>NOTICE</p> <p>THE INFORMATION CONTAINED ON THIS DOCUMENT IS CONFIDENTIAL. ANY DISSEMINATION, UNAPPROVED DISCLOSURE OR COPYING OF THIS INFORMATION IS STRICTLY PROHIBITED.</p> <p>UNLESS OTHERWISE SPECIFIED DIMENSIONS ARE IN INCHES ANGLES ± 1° XX ± 1/32, .XX ± .01, .XXX ± .005</p>	Date Dm: 08/12/16	 <p>Berlin Heights, Ohio FAX (419) 588-3514</p>
	Dm. By: MKS	
	Ckd. By: WAR	
	Dwg.: M50 Shield, Chainlink	
Title: M50 Shield Crash Gate, LH Chainlink VPG		

DO NOT SCALE				
Rev.:	Description:	Date:	Dm. By:	Ckd. By: