


PLAN VIEW

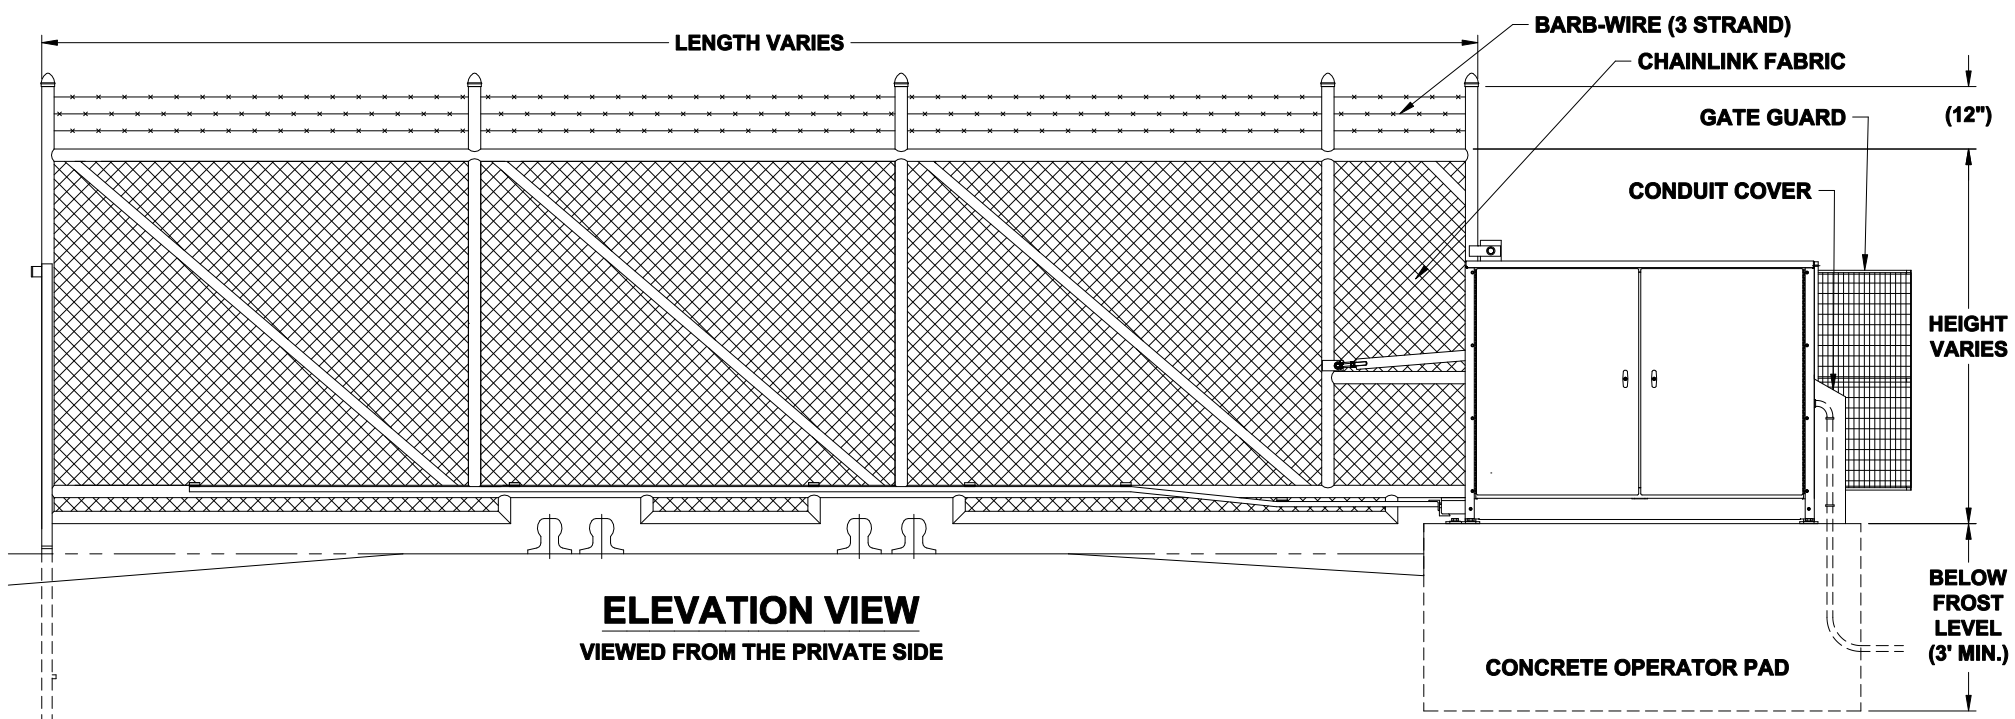

ELEVATION VIEW
VIEWED FROM THE PRIVATE SIDE

NOTES:

- 1) ALL OF OUR GATES ARE TYPICALLY DRAWN FROM THE PRIVATE SIDE, LOOKING OUT.
- 2) LENGTH AND HEIGHT VARIES, CONSULT WITH AUTOGATE SALES FOR MORE INFORMATION.
- 3) SHOWN WITH STANDARD 5' STYLE "E" YOKE. SEE DRAWING #105 FOR YOKE STYLES.
- 4) CONTOURS AND CURBS WILL REQUIRE CUSTOM DRAWINGS. (CONSULT WITH AUTOGATE).

NOTICE
THE INFORMATION CONTAINED ON THIS DOCUMENT IS CONFIDENTIAL. ANY DISSEMINATION, UNAPPROVED DISCLOSURE OR COPYING OF THIS INFORMATION IS STRICTLY PROHIBITED

Date Drawn: 08/11/16
 Drawn By: MKS
 Checked By: WAR



Rev.:	Description:	Date:	Drn. By:	Ckd. By:

DO NOT SCALE
 UNLESS OTHERWISE SPECIFIED DIMENSIONS ARE IN INCHES
 ANGLES ± 1°
 X/X ± 1/32, XX ± .01, XXX ± .005

Dwg.: RAILROAD
 Title: **RailRoad** (Sample Gate)