


ISOMETRIC VIEW

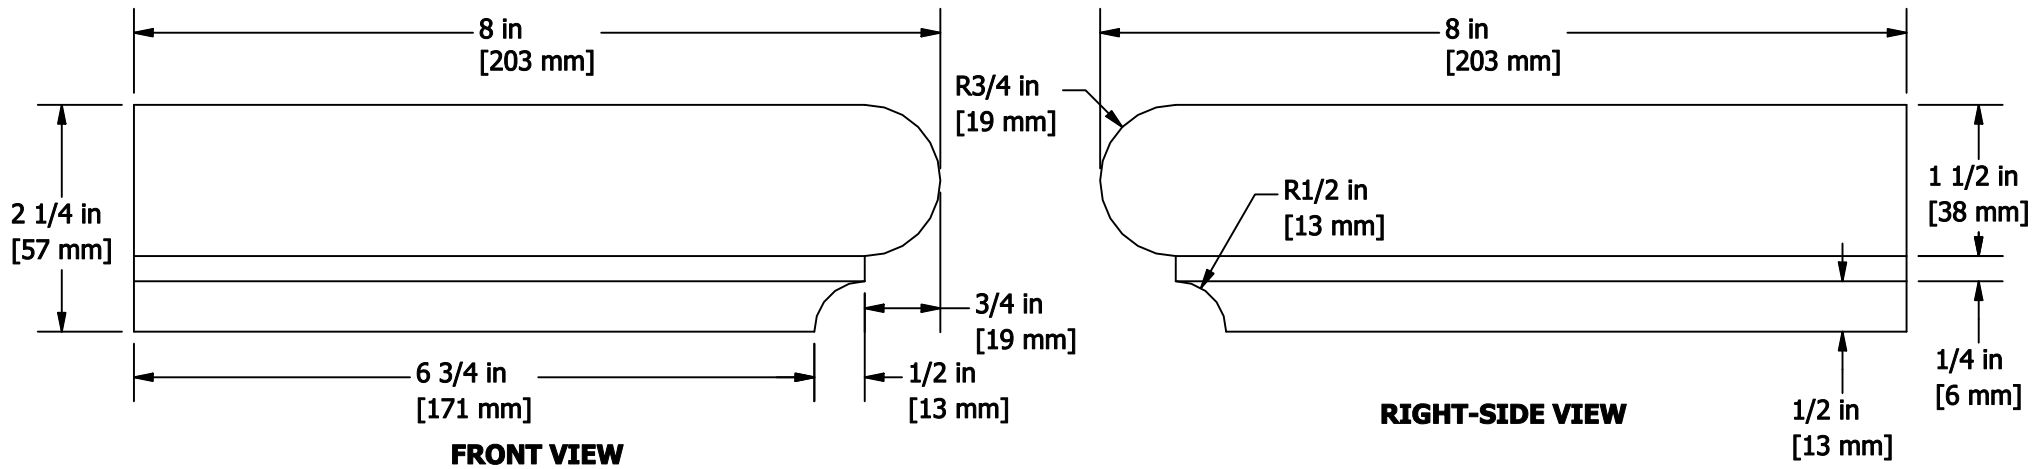

0.4 - BULLNOSE STEPTREAD EXTERNAL CORNER
Jumbo Standard (Stock)

THE BELDEN BRICK COMPANY
 CANTON, OHIO

BELDEN