


© All rights in and to this material are the sole property of ASSA ABLOY Entrance Systems AB. Copying, scanning, alterations or modifications are expressly forbidden without the prior written consent of ASSA ABLOY Entrance Systems AB.

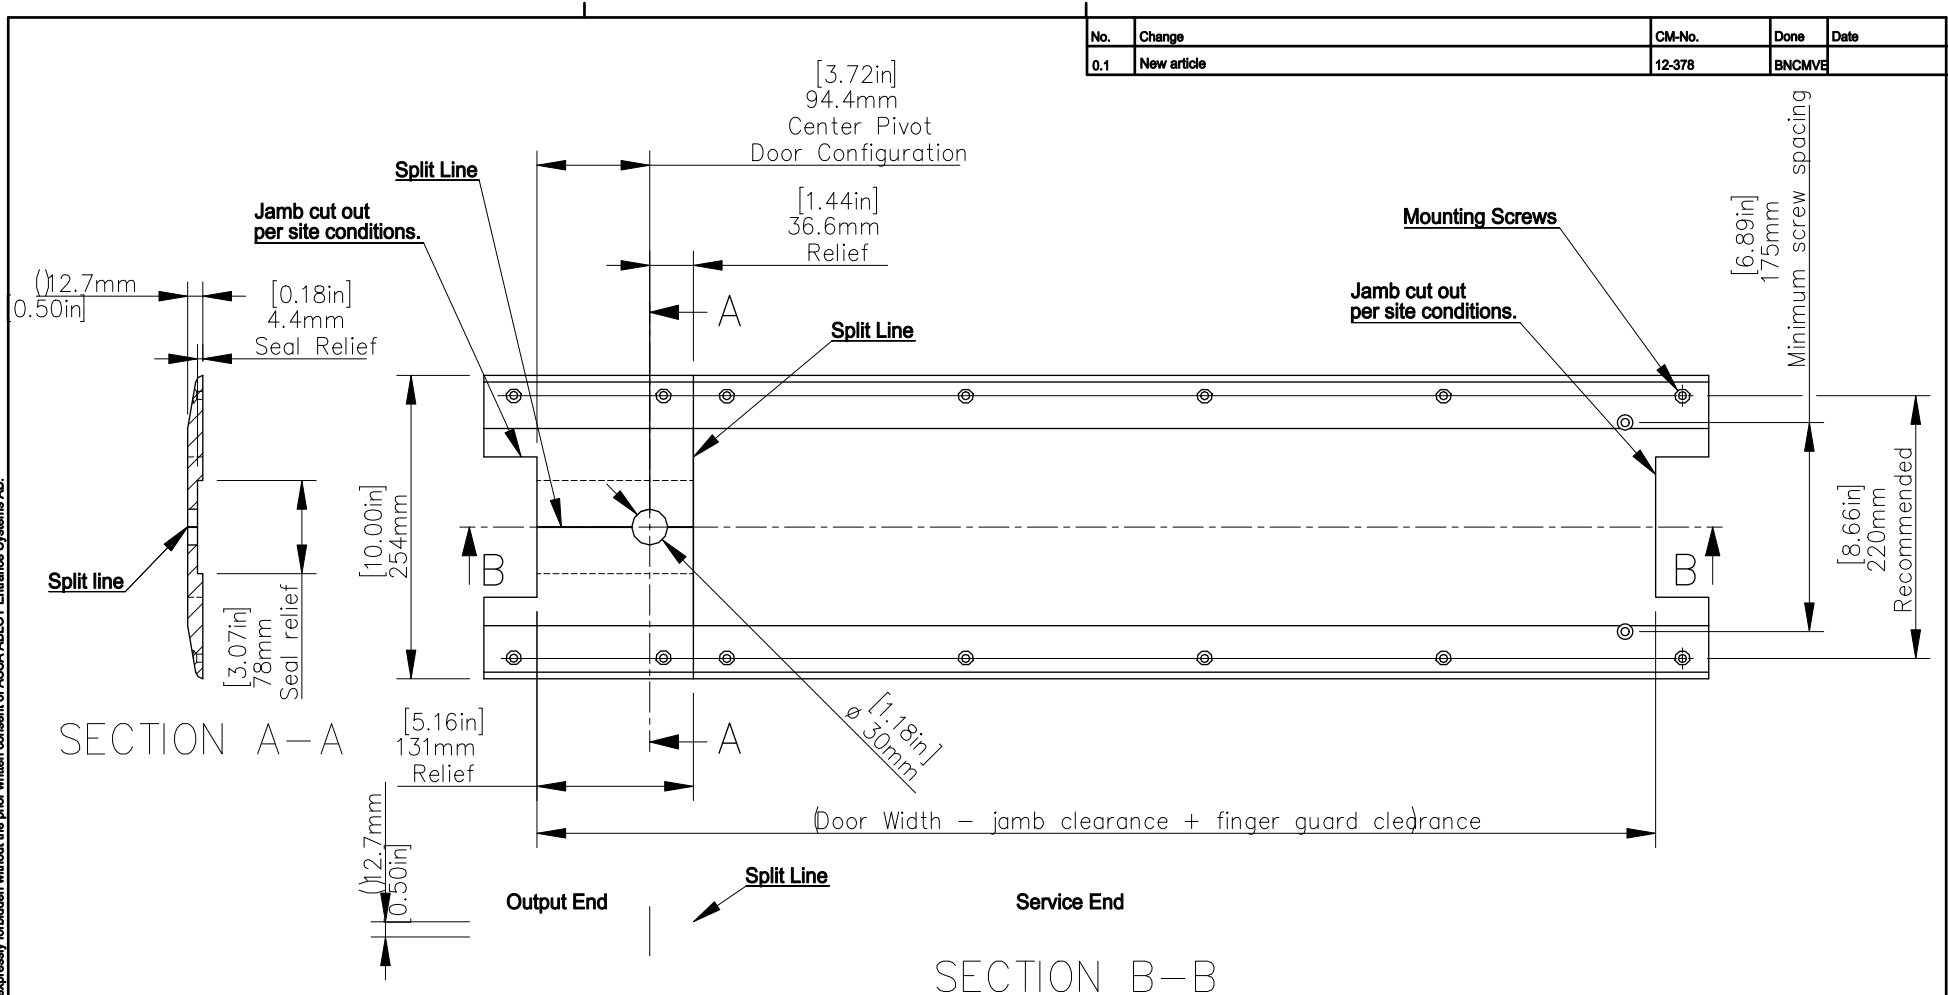

No.	Change	CM-No.	Done	Date
0.1	New article	12-378	BNCMVE	

- Center Pivot operator threshold shown. Verify site conditions and compatibility on alternative operator configurations.
- Output seal clearance must be maintained as shown; indicated by "relief" dimensions.
- 1/4" thick thresholds must maintain the 4.4mm[0.16in] seal relief dimension.

Surface treatment		Material		Remark	
		Assembly			
General tolerance	Proj. method	Scale	Drawn	Date	Status
ISO 2768		1:4	BNCMVE		Draft
Description		Threshold Recommendation		Rev.	Size
ASSA ABLOY ASSA ABLOY Entrance Systems AB		SW200i-IG		0.1	A3
				Sheet	1 (1)
				Drawing No.	1009708