


ASSA ABLOY

ASSA ABLOY Entrance Systems
 1900 Airport Road
 Monroe, NC 28110
 Phone: 1-866-237-2687
 specdesk.na.besam@assaabloy.com

BESAM RD3L - 14'
 3 WING
 REVOLVING DOOR SYSTEM
 SECTION VIEW

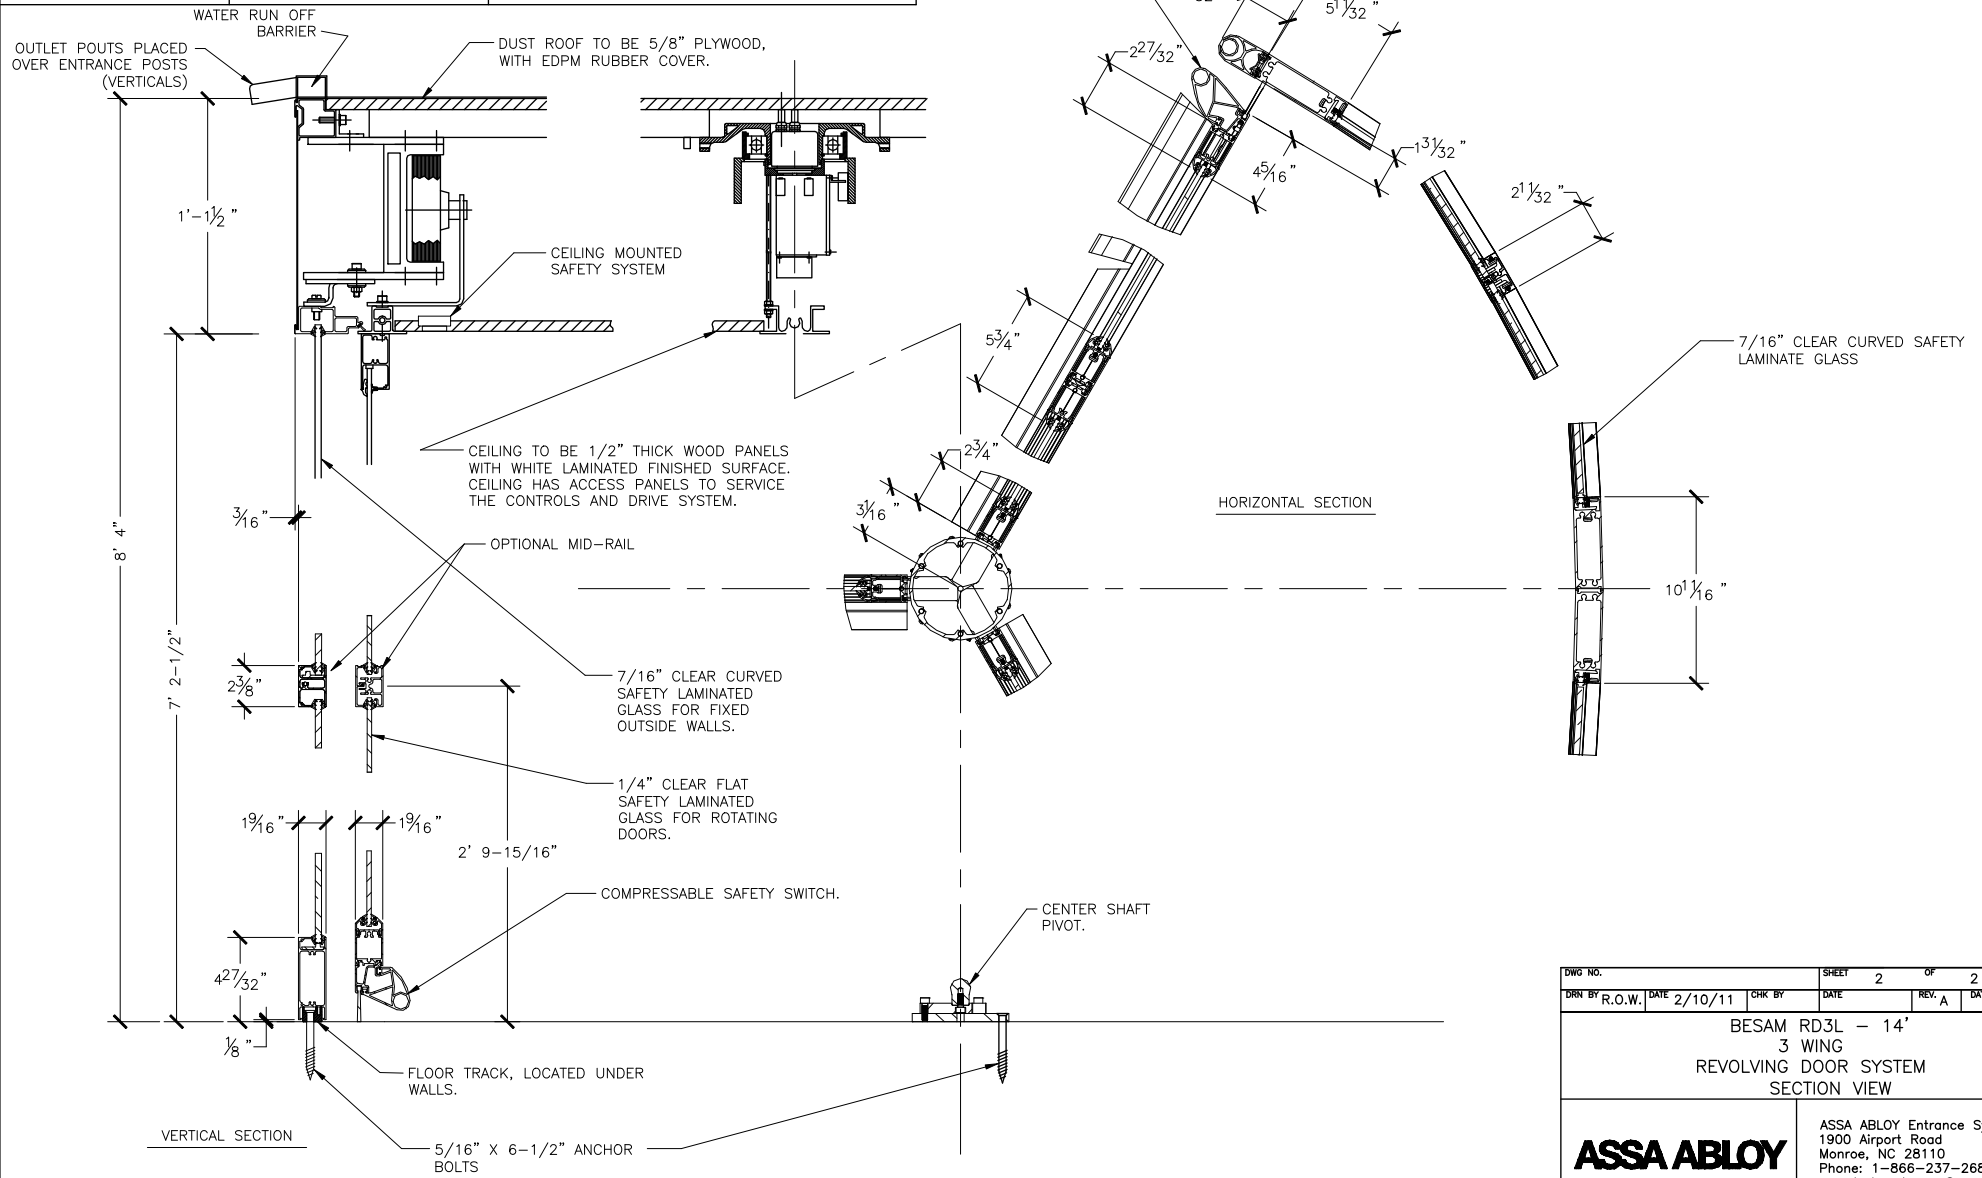

DWG NO.	SHEET 2 OF 2	
DRN BY R.O.W.	DATE 2/10/11	CHK BY DATE REV. A DATE 5/30/14
BESAM RD3L - 14' 3 WING REVOLVING DOOR SYSTEM SECTION VIEW		
ASSA ABLOY		ASSA ABLOY Entrance Systems 1900 Airport Road Monroe, NC 28110 Phone: 1-866-237-2687 specdesk.na.besam@assaabloy.com