


**ASSA ABLOY**

ASSA ABLOY Entrance Systems  
1900 Airport Road  
Monroe, NC 28110  
Phone: 1-866-237-2687  
specdesk.na.besam@assaabloy.com

BESAM RD3L - 18'  
3 WING  
REVOLVING DOOR SYSTEM  
SECTION VIEW

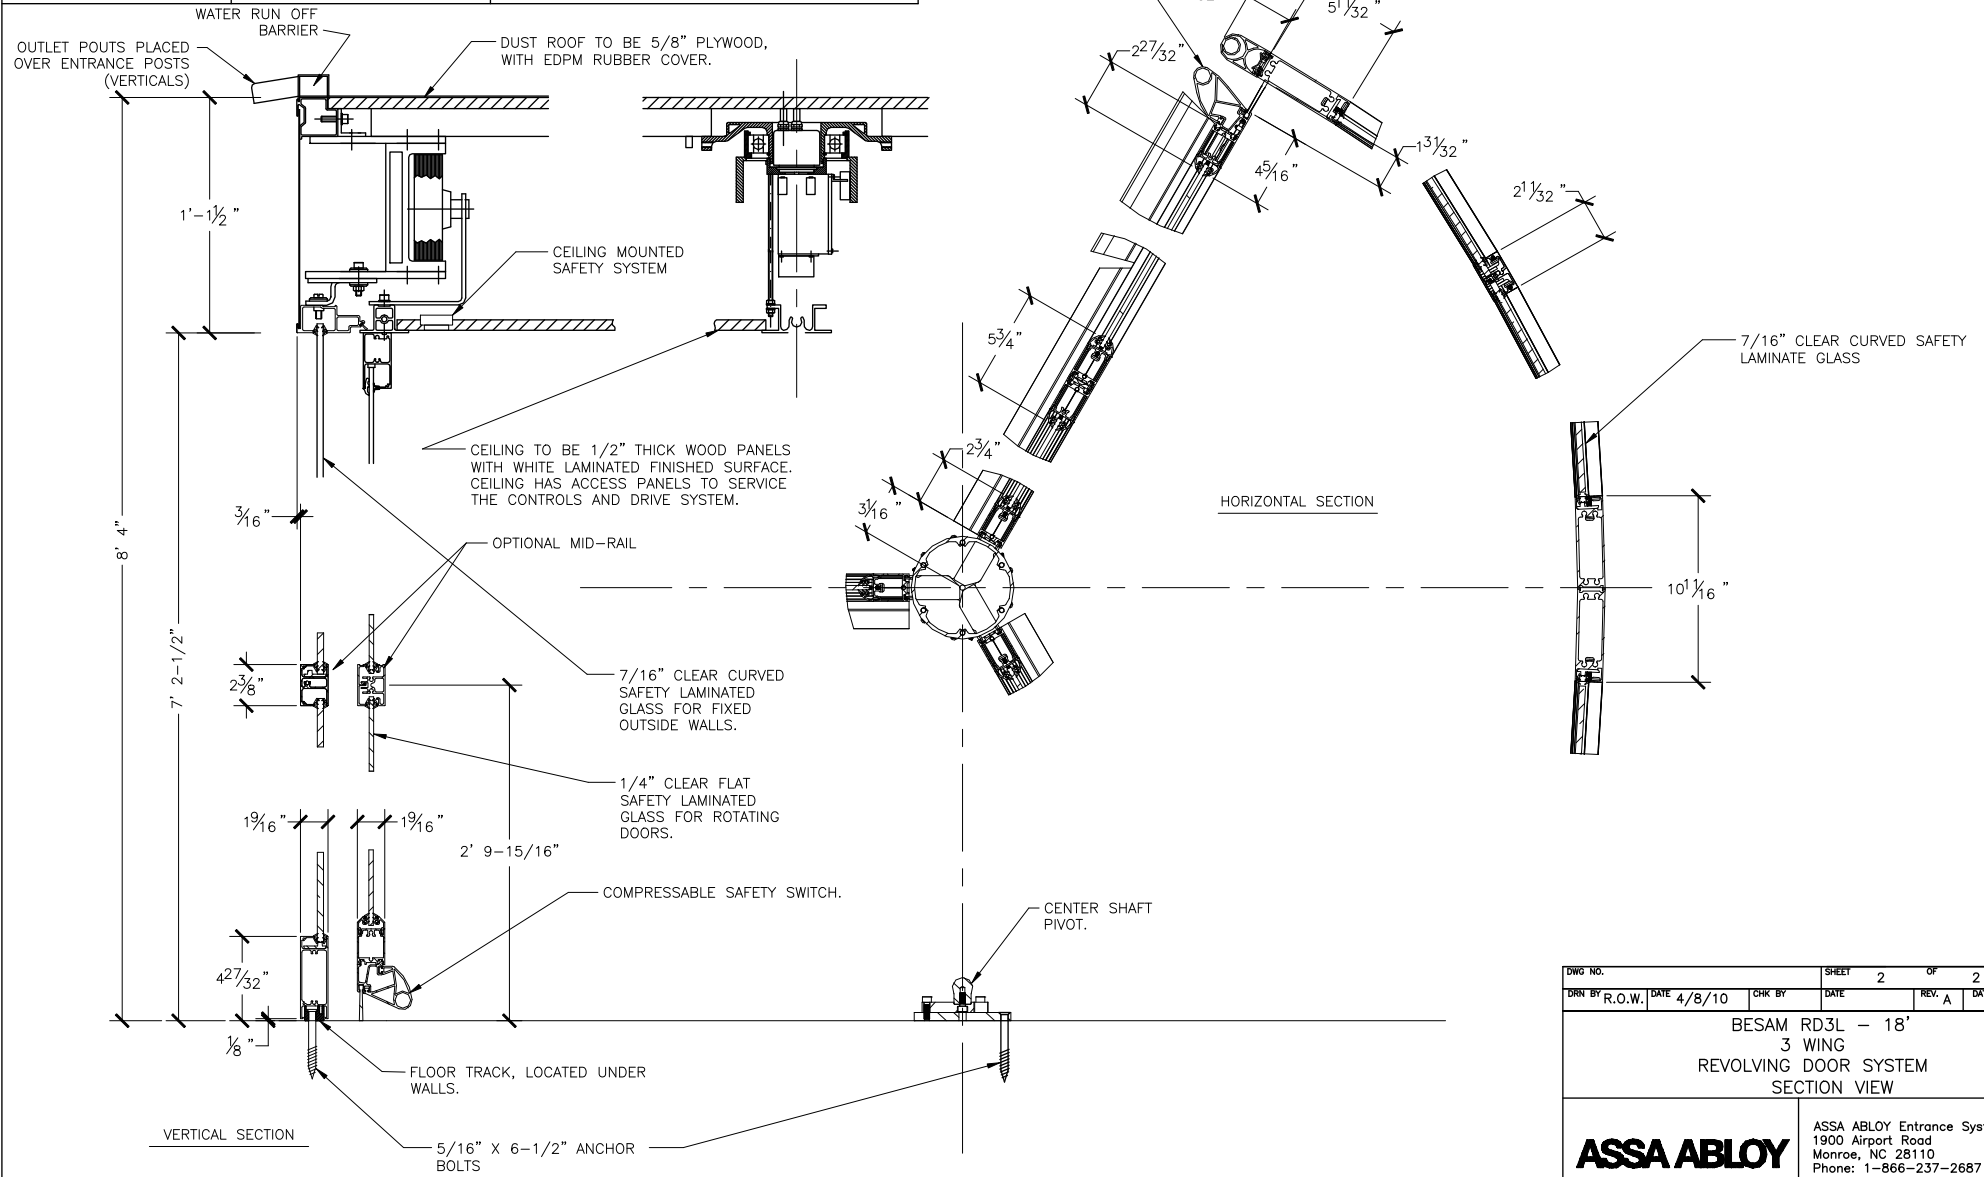

DWG NO.	SHEET 2 OF 2				
DRN BY R.O.W.	DATE 4/8/10	CHK BY	DATE	REV. A	DATE 5/30/14
BESAM RD3L - 18' 3 WING REVOLVING DOOR SYSTEM SECTION VIEW					
<b>ASSA ABLOY</b>			ASSA ABLOY Entrance Systems 1900 Airport Road Monroe, NC 28110 Phone: 1-866-237-2687 specdesk.na.besam@assaabloy.com		