


Commercial 4" O.C. Post Spacing Chart

POST SIZE	BETWEEN POSTS	POST O.C.
2"	91 1/16"	93 1/16"
2 1/2"	91 1/16"	93 9/16"
3"	91 1/16"	94 1/16"
4"	91 1/16"	95 1/16"
6"	91 1/16"	97 1/16"

Commercial
Pinnacle
4"OC
6'H
3 Rail

NOTICE: ALL INTELLECTUAL PROPERTY (INCLUDING, WITHOUT LIMITATION, ALL COPYRIGHT AND DESIGN RIGHTS) AND PROPRIETARY RIGHTS TO ALL INFORMATION AND/OR TECHNICAL DATA CONTAINED ON THIS DRAWING BELONGS TO GUARDIAR USA, LLC. THE DRAWING MUST BE MAINTAINED BY YOU, THE RECIPIENT, IN STRICT CONFIDENCE. THIS DRAWING IS NOT TO BE DISCLOSED OR REPRODUCED, IN WHOLE OR IN PART, DIRECTLY OR INDIRECTLY, IN ANY MANNER WHATSOEVER, WITHOUT THE EXPRESS WRITTEN CONSENT OF GUARDIAR USA, LLC AND IT SHALL BE RETURNED UPON REQUEST.

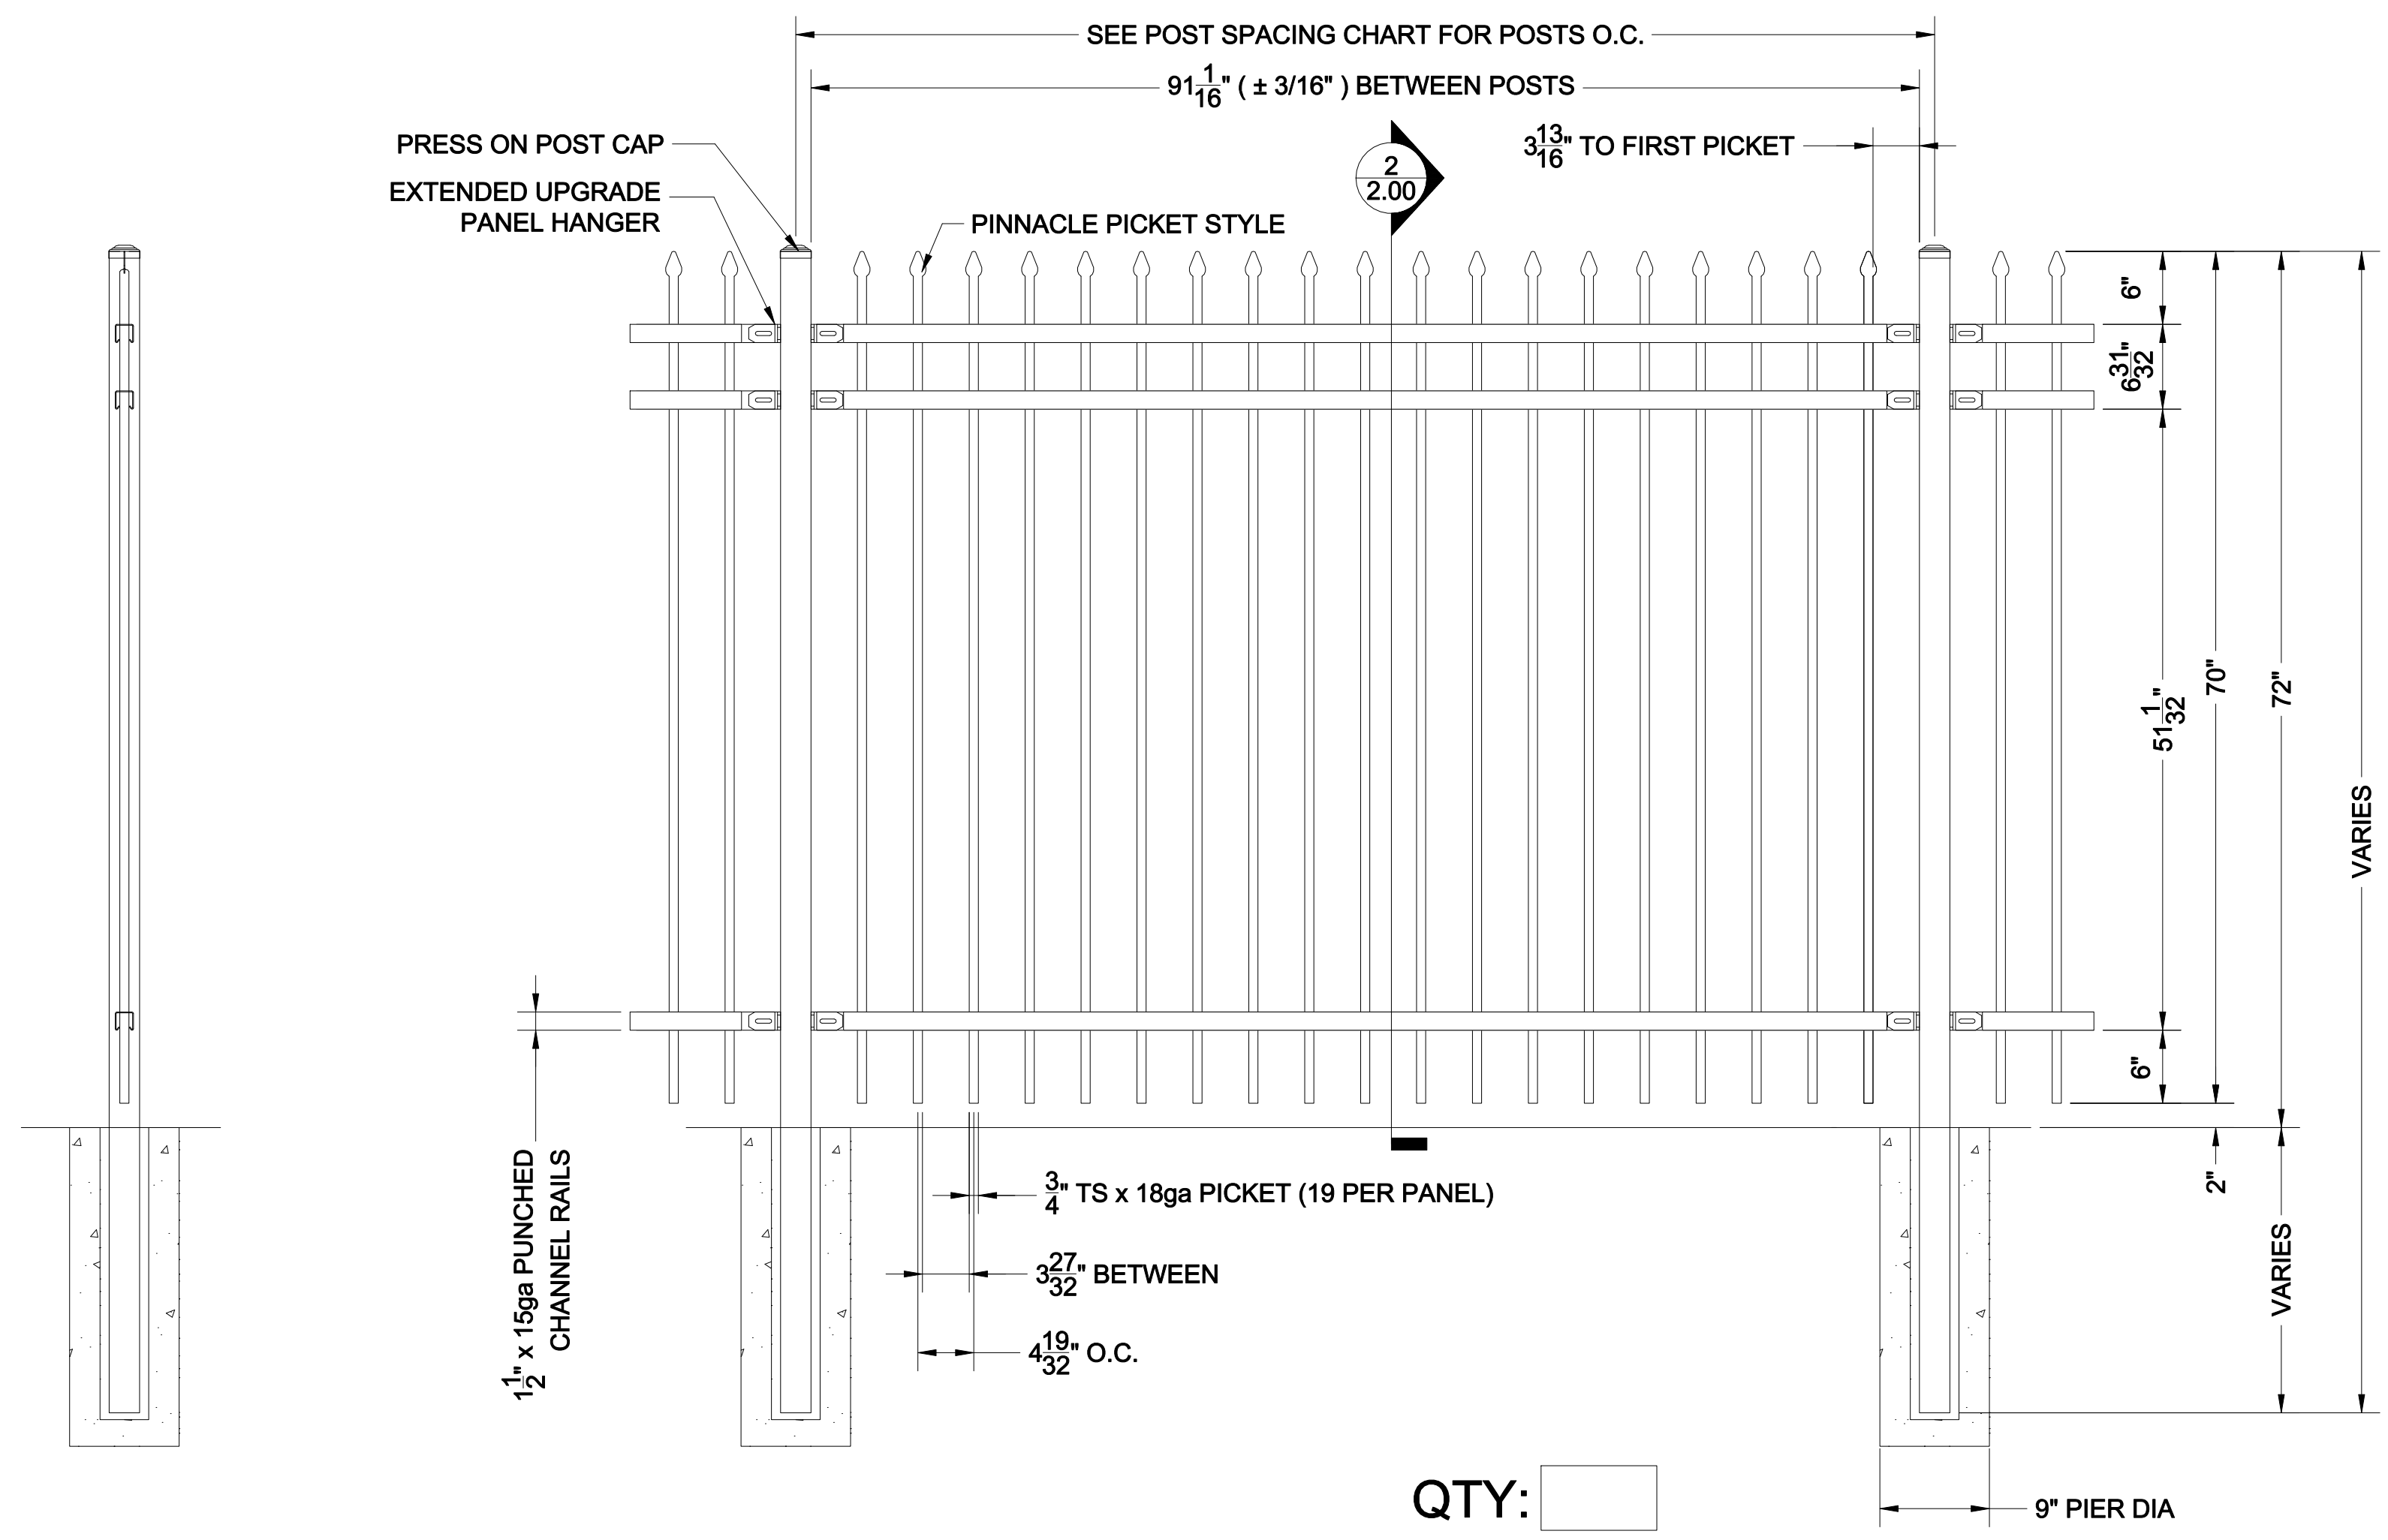

2 6'H UPGRADE PANEL SECTION
SCALE: NTS

1 6'H UPGRADE PANEL ELEVATION
SCALE: NTS

QTY:
GALVANIZED STEEL TUBING
POWDER COAT: SEMI-GLOSS BLACK (STD.)

BETAFENCE
a P.R.A.S.T.I.D. brand
Main: 972-878-7000 Fax: 214-887-4552
3309 S. I-45 ENNIS, TX 75119
www.Guardiar.com

REV	DATE	DESCRIPTION	BY
-	-	-	-
-	-	-	-
-	-	-	-
-	-	-	-

**COMMERCIAL PINNACLE 6'H
3-RAIL TYPICAL ELEVATION**
FINISH: HDG OR POWDERCOATED
MATERIAL SPECIFICATIONS:
ASB STEEL: ALL PLATE, ANGLE & CHANNEL
A500 GRADE B, ALL TUBE STEEL
U.S.G. - ALL PREGALV. MATL. A563 W/MIN.
ZINC COATING WEIGHT 0.80 OZ/SQ FT

PROJECT	TYPICAL
CUSTOMER	CLIENT
QUOTE#	HS# HSXXXX
DATE	DRAFTER REVIEWER
14-DEC-18	TJR -

SHEET NO.
COMPIN6-3