

**MacroFITT® 20.0 with BMS, Clarifier, and Chlorine Treatment**

**MacroFITT® 20.0 BASIC**

Designed to treat approximately 200,000 GPD (757 m<sup>3</sup>) of residential waste water. For non-residential or mixed use applications, contact factory for guidance.

- (20) MyFAST® Liners
- Blowers & Blower Housings
- Control Panel
- (4) Biosolids Collection Grids
- (4) Biosolids Collection Pumps and Manifold Blower and Blower Housings

**MacroFITT® 20.0 AMS Zone**

Lixor aeration system provides oxygen, reducing primary sludge and BOD.

1. (3) Lixor® 8.0 XD
2. Blowers & Blower Housings
- Control Panel



**Biosolids Management System (BMS)**


3. (2) Lixor® 6.0 XD
- Blower & Blower Housing
- (2) Jib Crane
- (2) Decant Pump
- Control Panel

**MyTee® Screen**

A prescreening device is required prior to Equalizer Zone. MyTee® screen provides separation of non-biological solids and grit.

<div><div>BIO MICROBICS</div><div>PROPRIETARY AND CONFIDENTIAL The information contained in this drawing is the sole property of Bio-Microbics, Inc. Any reproduction in part or as a whole without the written permission of Bio-Microbics, Inc. is prohibited. Design and Invention rights are reserved. All products are subject to design and/or material change without notice.</div></div>	TITLE: <div>MacroFITT® 20.0</div>		
SIZE	DWG. NO.	REV	
D	Layout	A	
DRAWN BY	HRA	03/07/18	DO NOT SCALE
			SHEET 1 OF 3

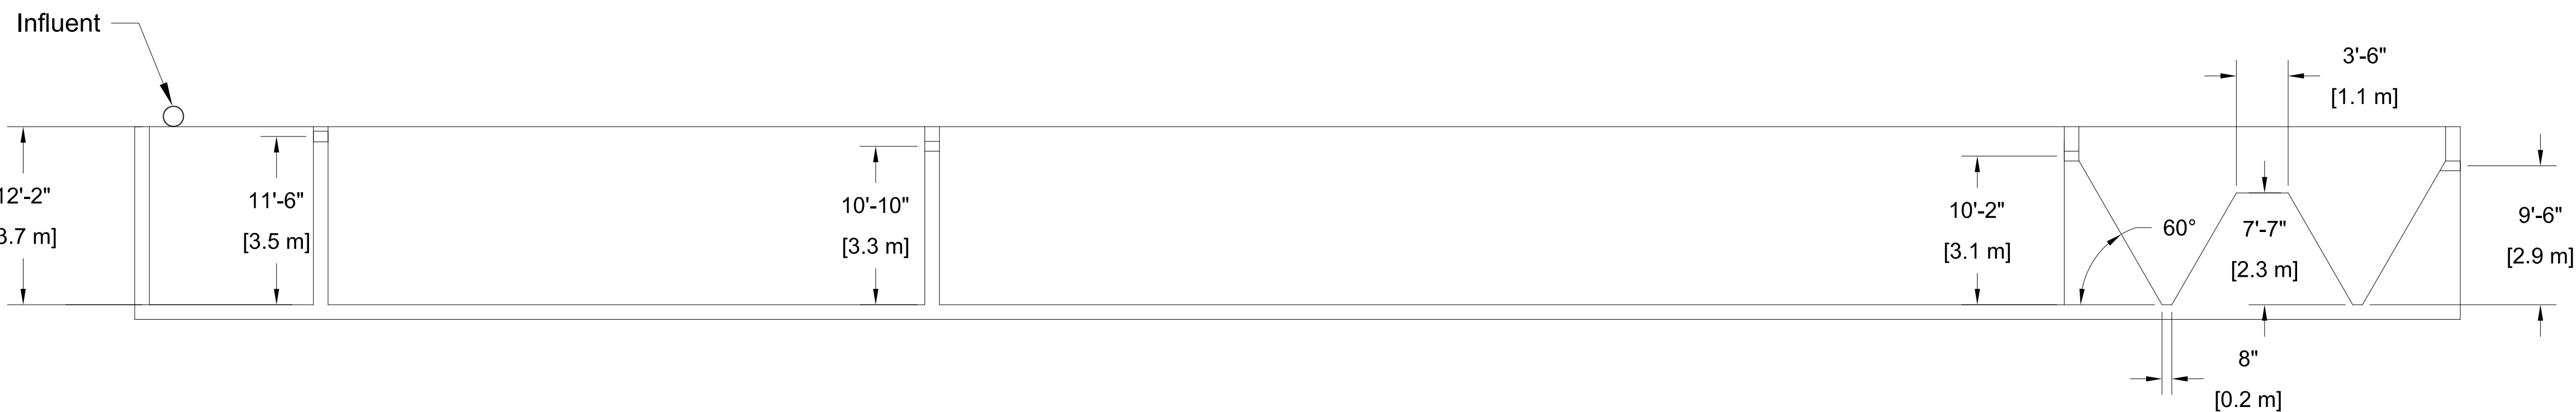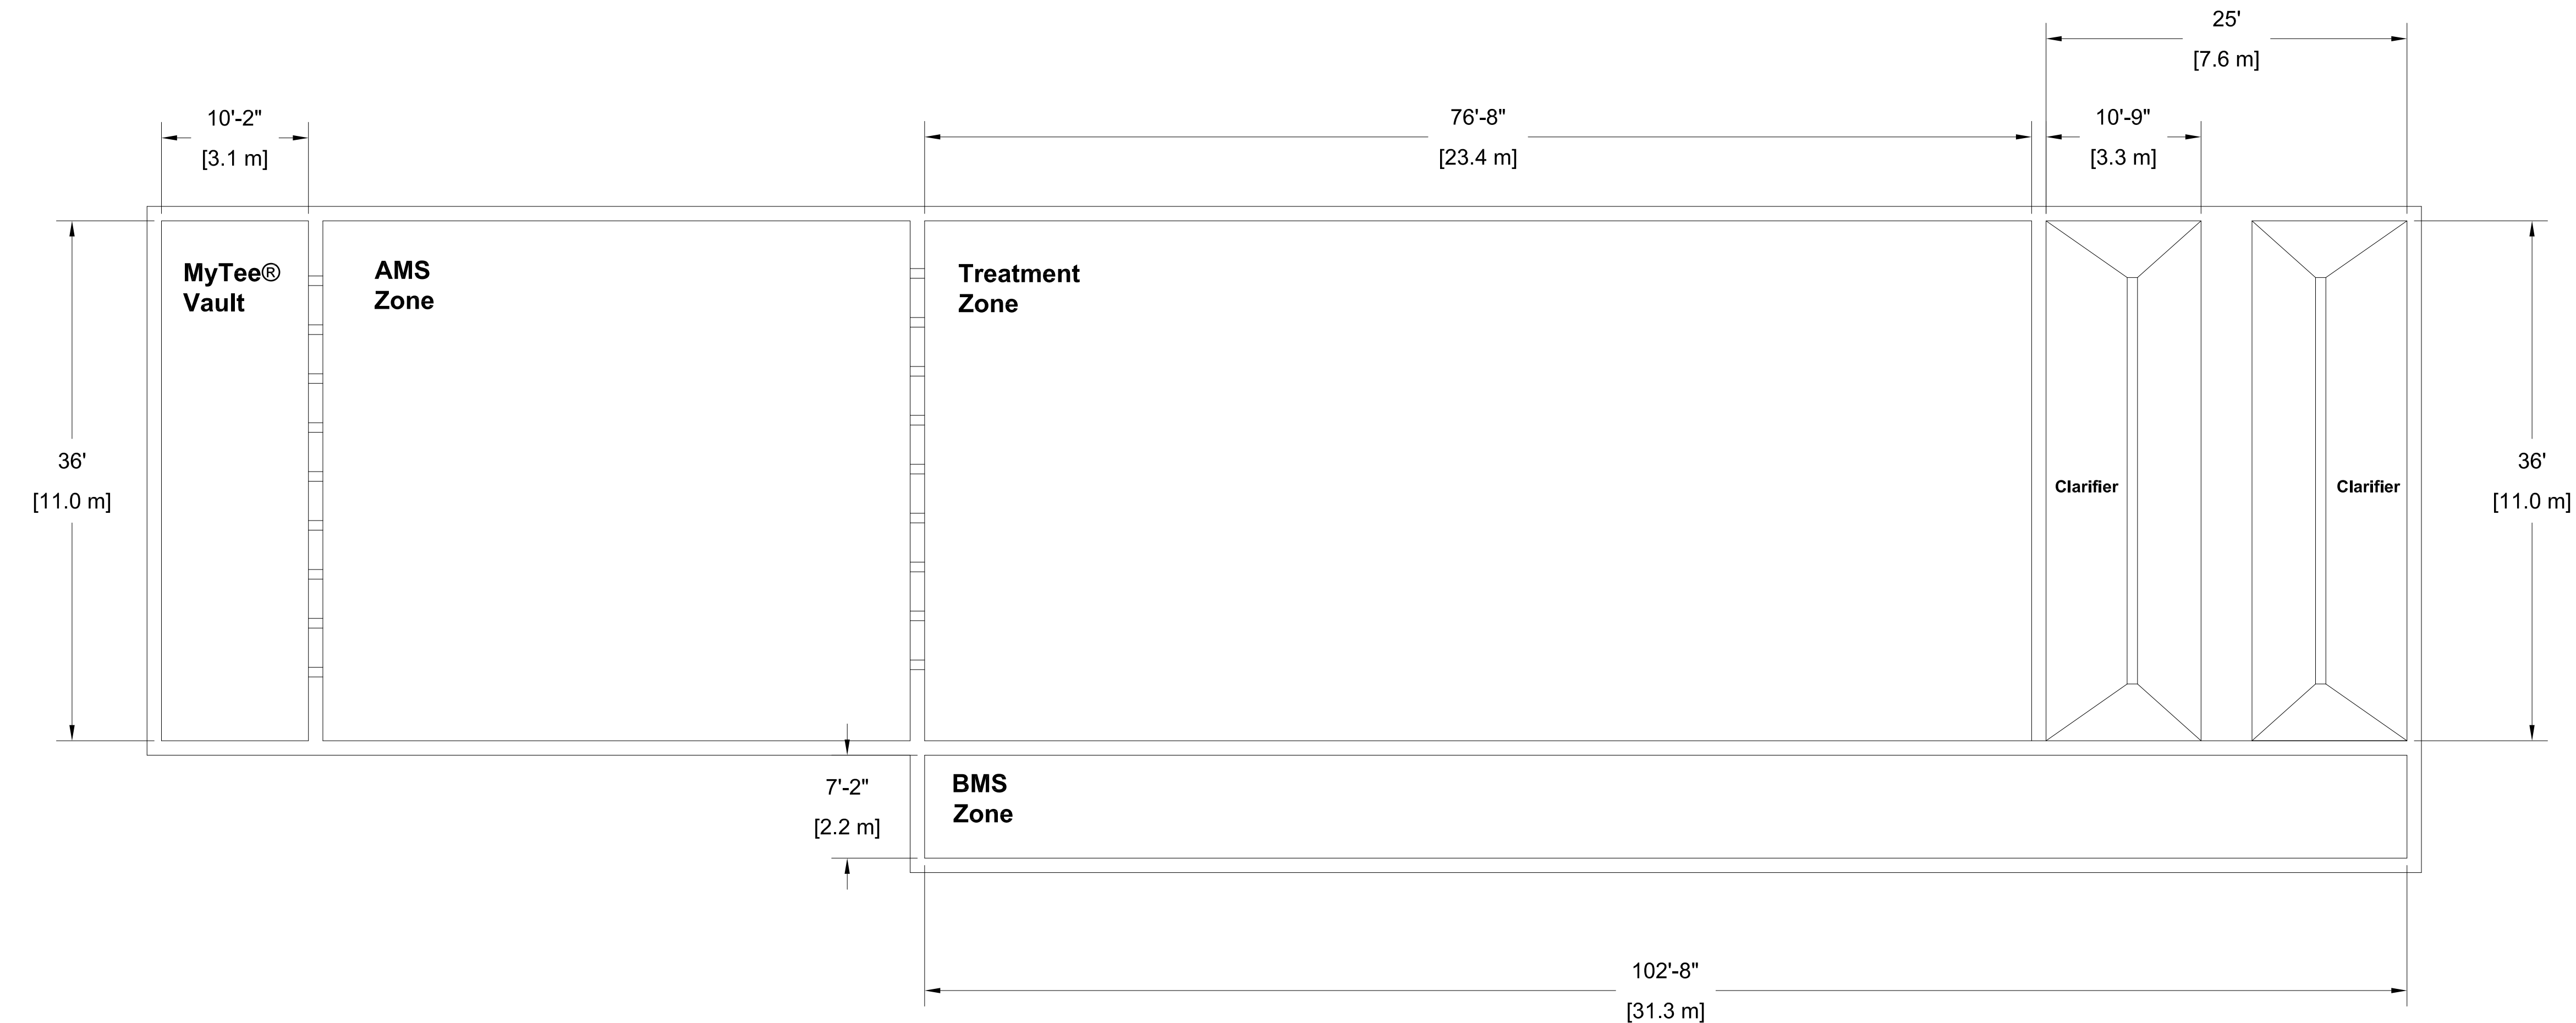



PROPRIETARY AND CONFIDENTIAL  
The information contained in this drawing is the sole property of Bio-Microbics, Inc. Any reproduction in part or as a whole without the written permission of Bio-Microbics, Inc. is prohibited. Design and Invention rights are reserved. All products are subject to design and/or material change without notice.

TITLE:

MacroFITT® 20.0

SIZE

D

NAME

HRA

DATE

03/07/18


DO NOT SCALE

REV

A

SHEET 2 OF 3

Biosolids Pumps

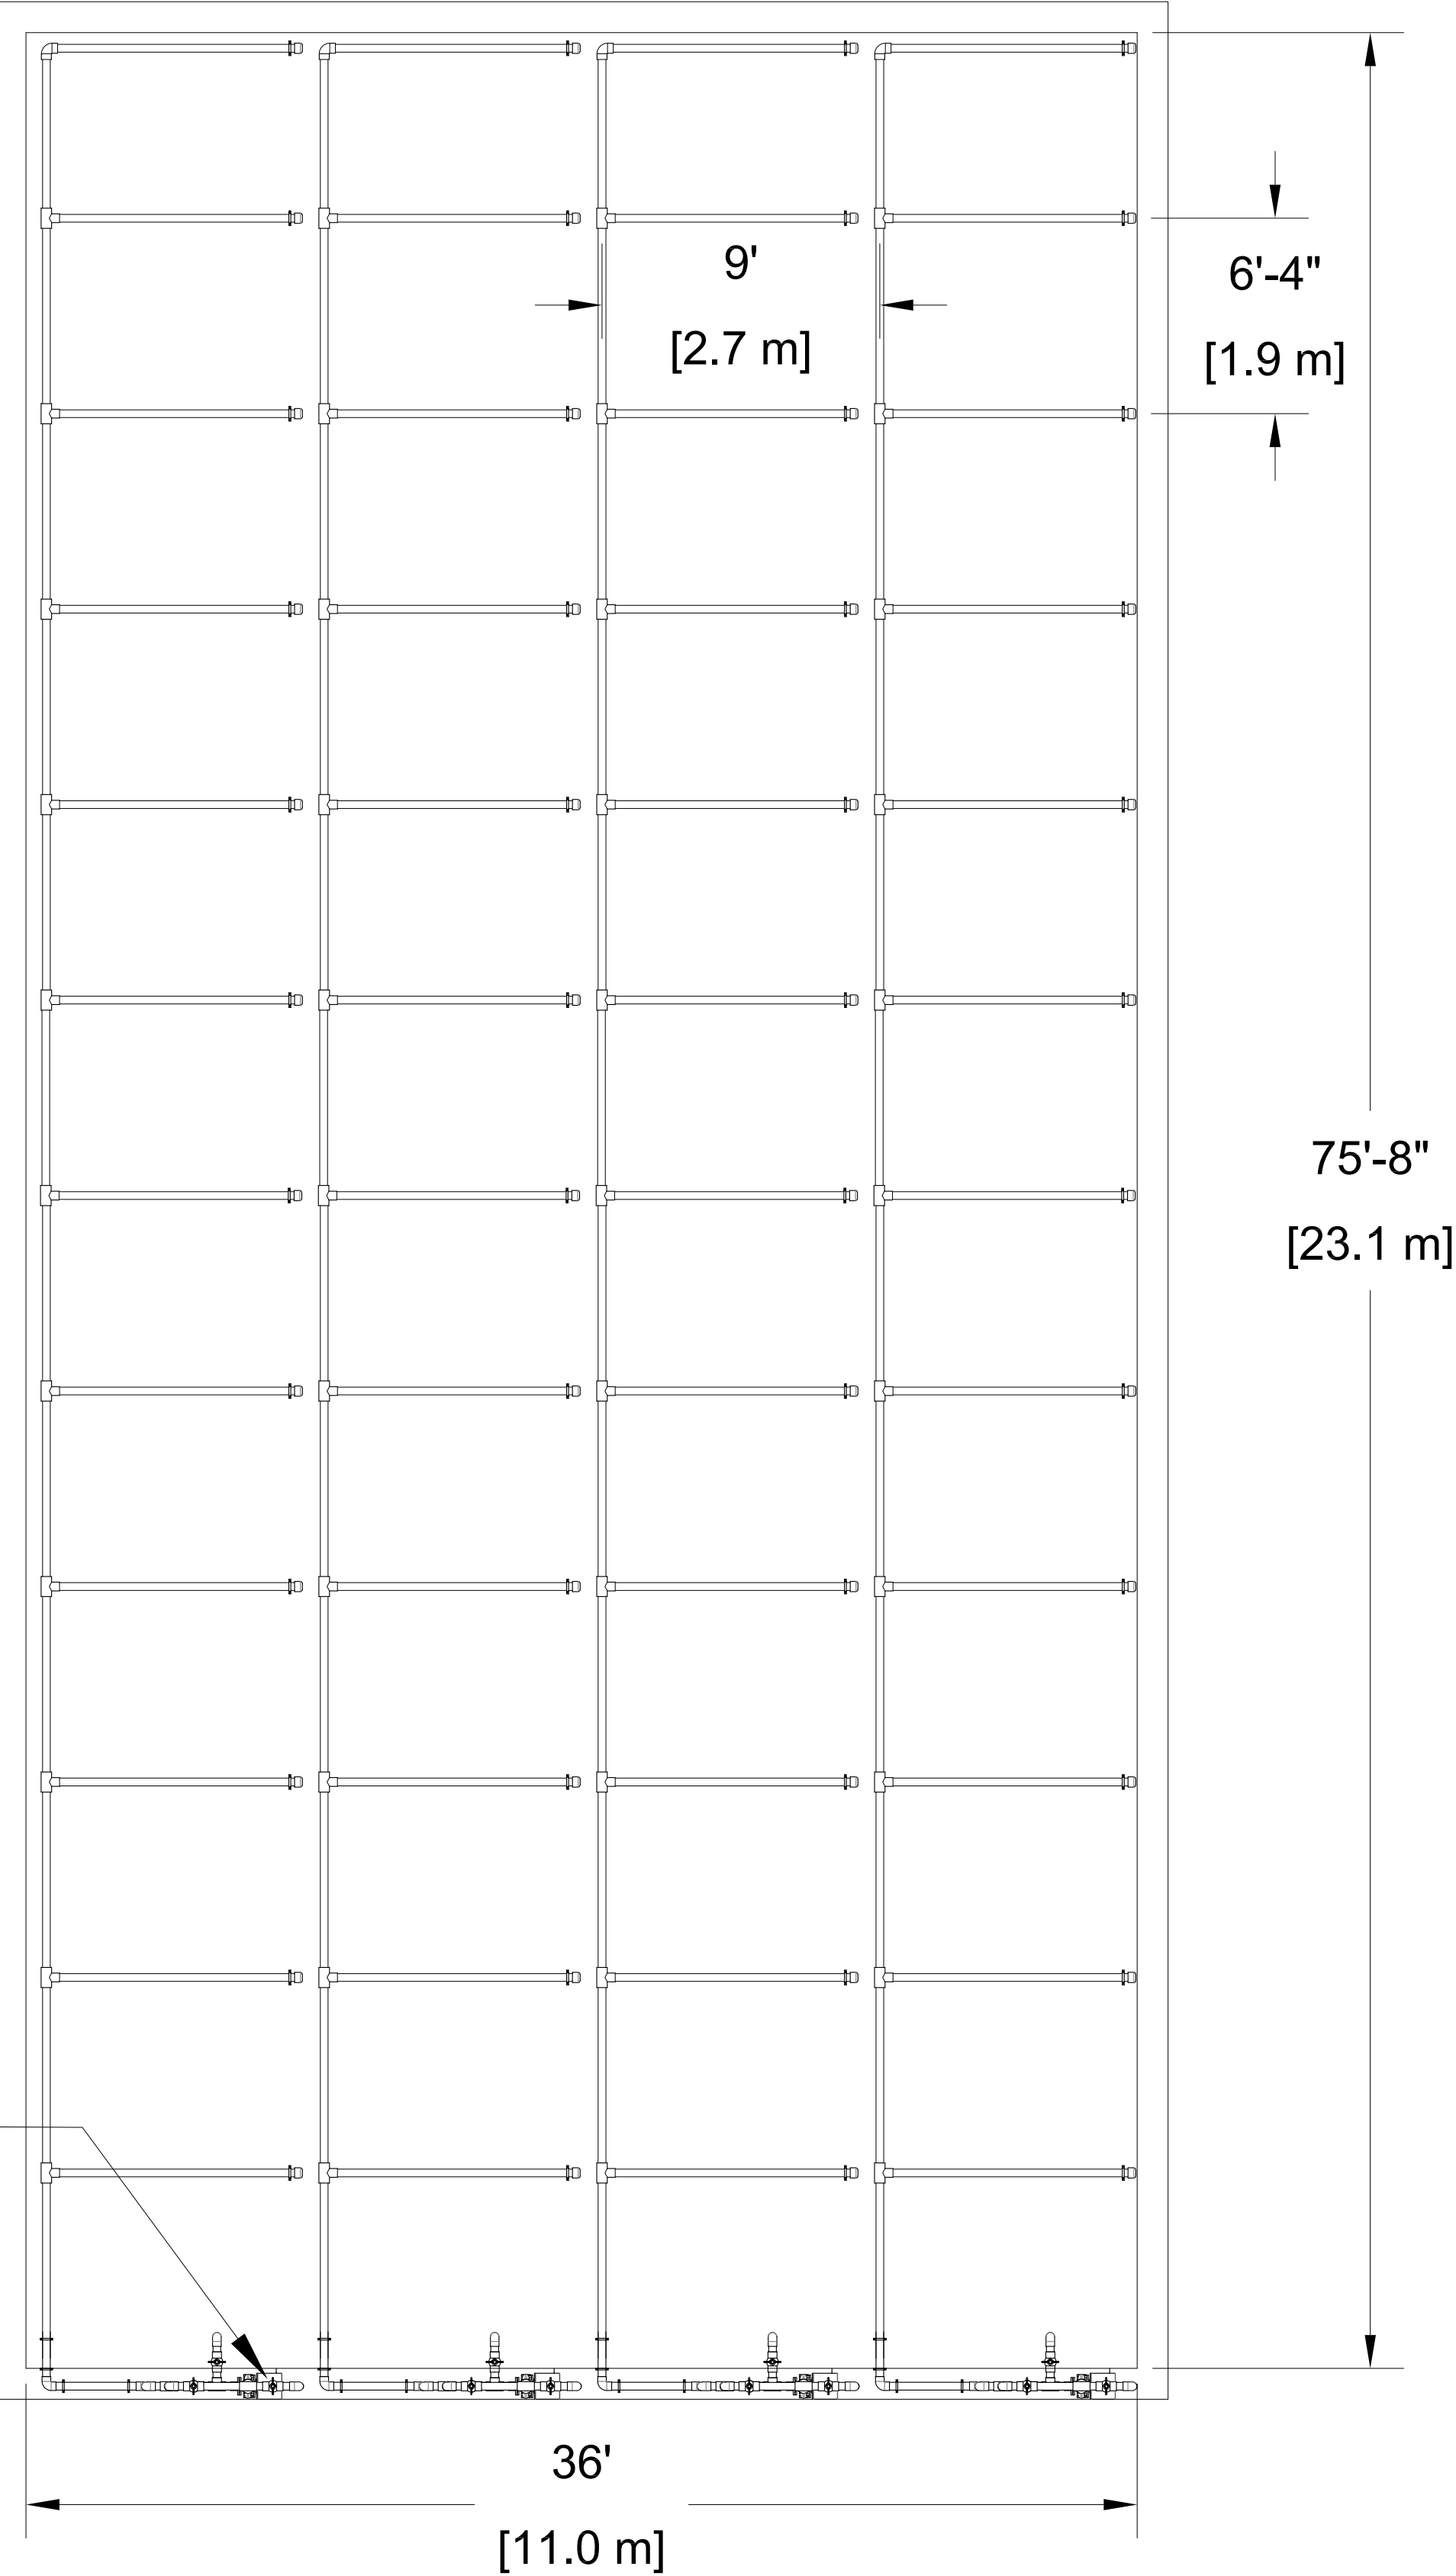

<div><div>BIO MICROBICS</div><div>PROPRIETARY AND CONFIDENTIAL The information contained in this drawing is the sole property of Bio-Microbics, Inc. Any reproduction in part or as a whole without the written permission of Bio-Microbics, Inc. is prohibited. Design and Invention rights are reserved. All products are subject to design and/or material change without notice.</div></div>	TITLE: MacroFITT® 20.0		
SIZE D	DWG. NO. TREATMENT TANK SLUDGE GRID	REV A	
DRAWN BY	HRA	03/07/18	DO NOT SCALE
			SHEET 3 OF 3