

MacroFITT® 60.0 with BMS, Clarifier, and Chlorine Treatment

MacroFITT® 60.0 BASIC

Designed to treat approximately 600,000 GPD (2300 m3/day) of residential waste water. For non-residential or mixed use applications, contact factory for guidance.

- (60) MyFAST® Liners
- Blowers & Blower Housings
- Control Panel
- (24) Biosolids Collection Grids
- (24) Biosolids Collection Pumps and Manifold Blower and Blower Housings

MacroFITT® 60.0 Equalizer Zone

Lixor aeration system provides oxygen, reducing primary sludge and BOD.

1. (8) Lixor® 8.0 XD
2. Blowers & Blower Housings
- Control Panel


Biosolids Management System (BMS)

3. Lixor 8.0
- Blower & Blower Housing
- Jib Crane
- Decant Pump
- Control Panel

MyTee® Screen

A prescreening device is required prior to Equalizer Zone. MyTee® screen provides separation of non-biologocial solids and grit.

<div><div>BIO MICROBICS</div><div>PROPRIETARY AND CONFIDENTIAL</div><div>The information contained in this drawing is the sole property of Bio-Microbics, Inc. Any reproduction in part or as a whole without the written permission of Bio-Microbics, Inc. is prohibited. Design and invention rights are reserved. All productions are subject to design and/or material change without notice.</div></div>			TITLE: MacroFITT® 60.0	
SIZE	DWG. NO.	REV		
D	LAYOUT	A		
DRAWN BY	HRA	6/8/17	DO NOT SCALE	SHEET 1 OF 2

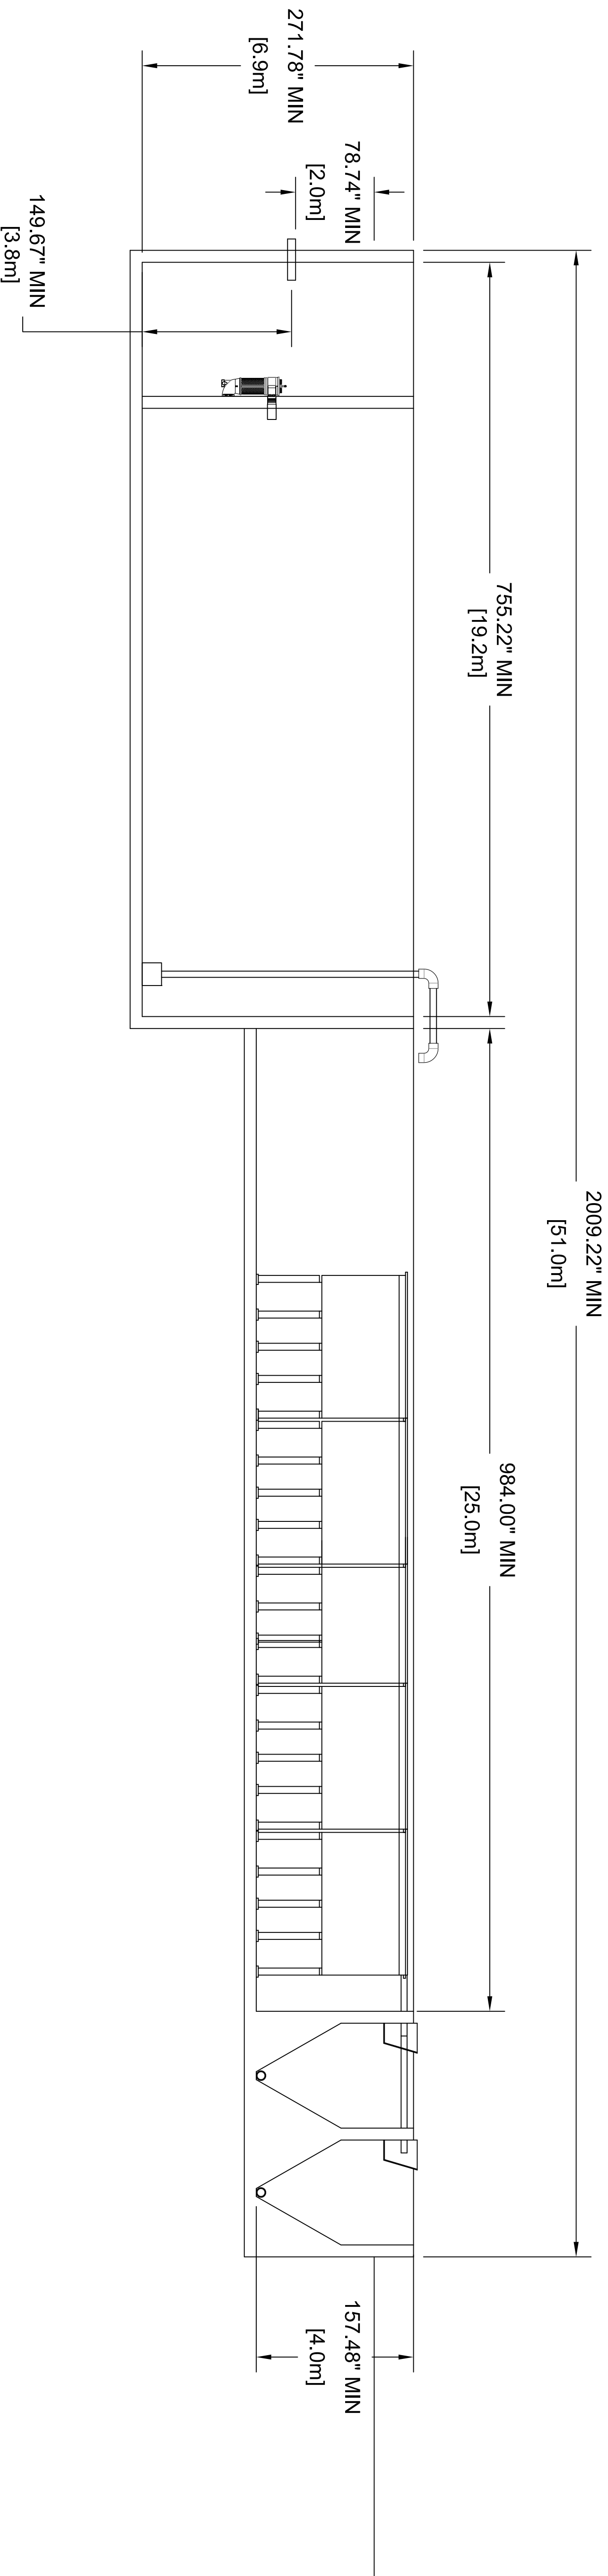

<div><div>BIO</div><div>MICROBICS</div></div>			TITLE: MacroFITT® 60.0	
PROPRIETARY AND CONFIDENTIAL The information contained in this drawing is the sole property of Bio-Microbics, Inc. Any reproduction in part or as a whole without the written permission of Bio-Microbics, Inc. is prohibited. Design and invention rights are reserved. All productions are subject to design and/or material change without notice.			SIZE DWG. NO.	REV
DRAWN BY HRA 6/8/2017			D SIDE VIEW	A
DO NOT SCALE			SHEET 2 OF 2	