
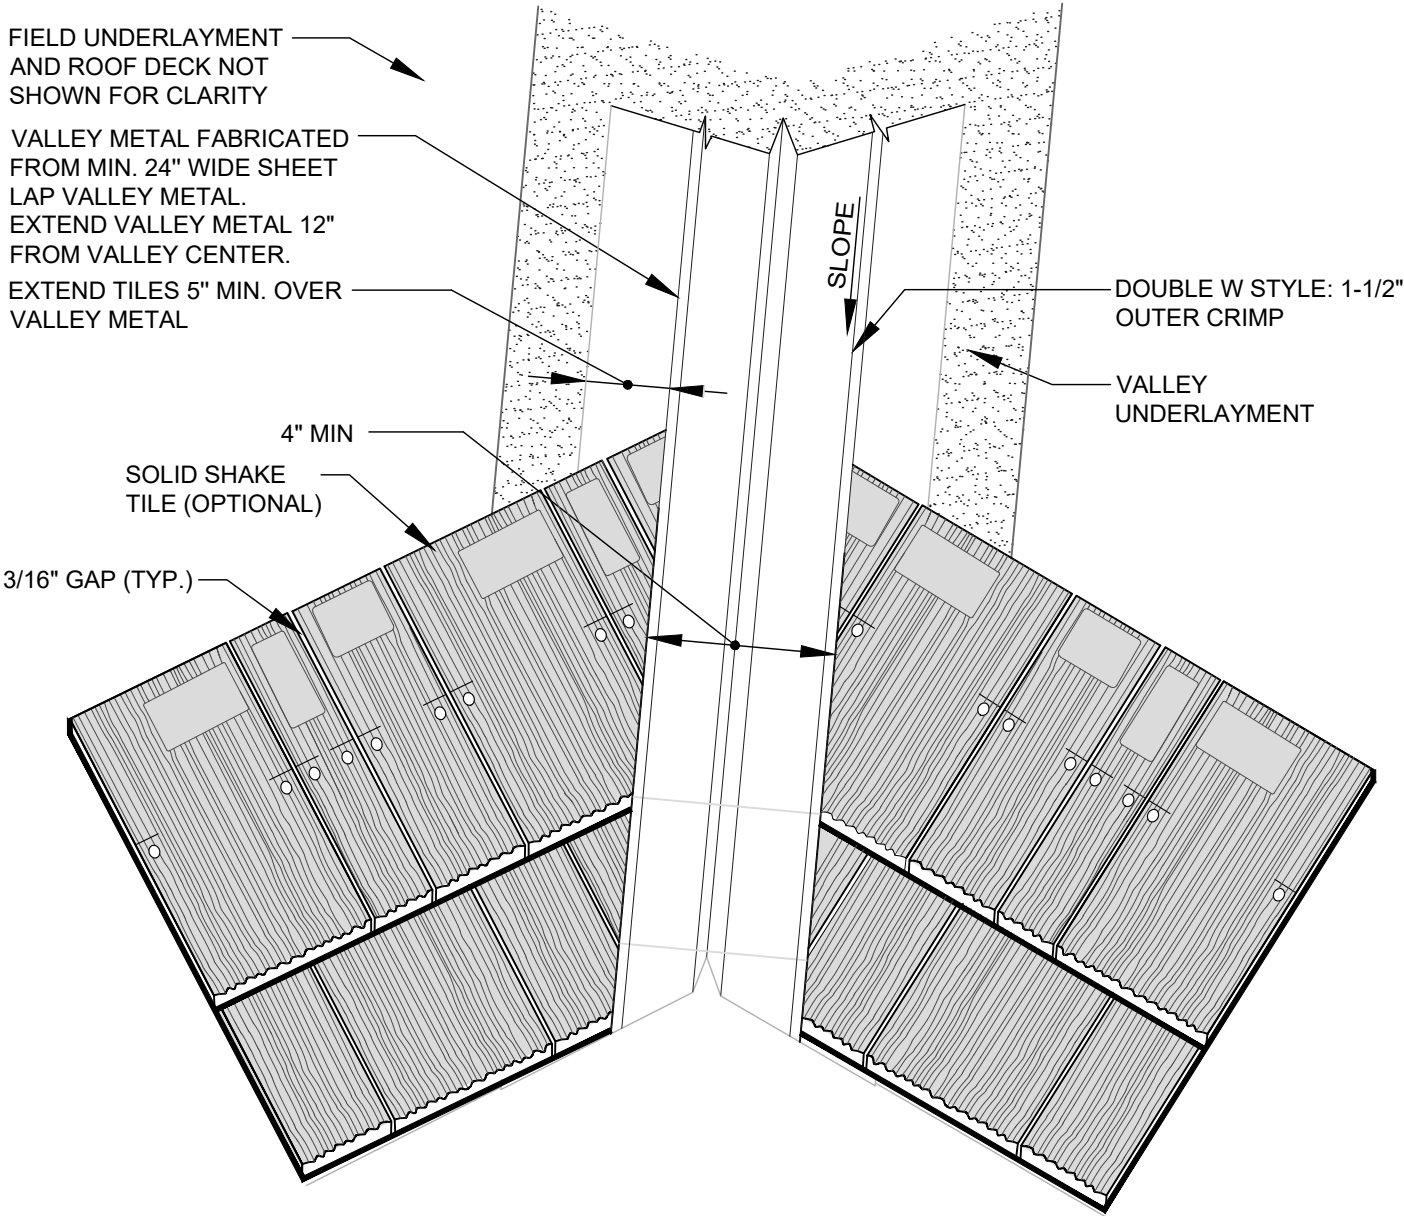
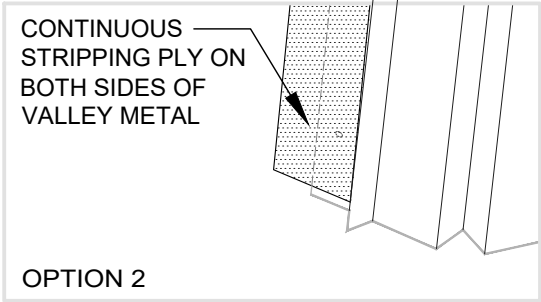


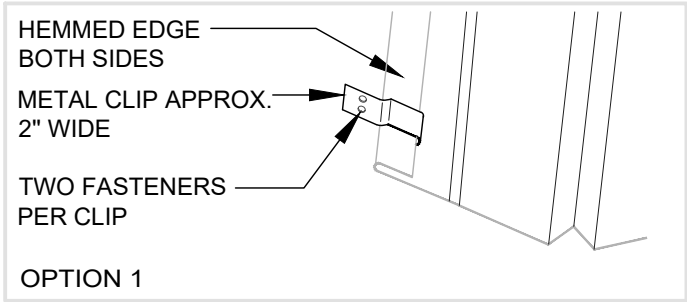

OPEN VALLEY DETAIL

BRAVA CEDAR SHAKE

DETAIL NO.

BCS-2

NOT DRAWN TO SCALE