

Product Code 1236TBLIPWP




12"x36"x 2 1-4" Step Tread Broom Finish W/ LIP w/ weld plate

Camp Logan Cement Works Inc.


www.camplogancement.com

800-445-9062

clcw@camplogancement.com

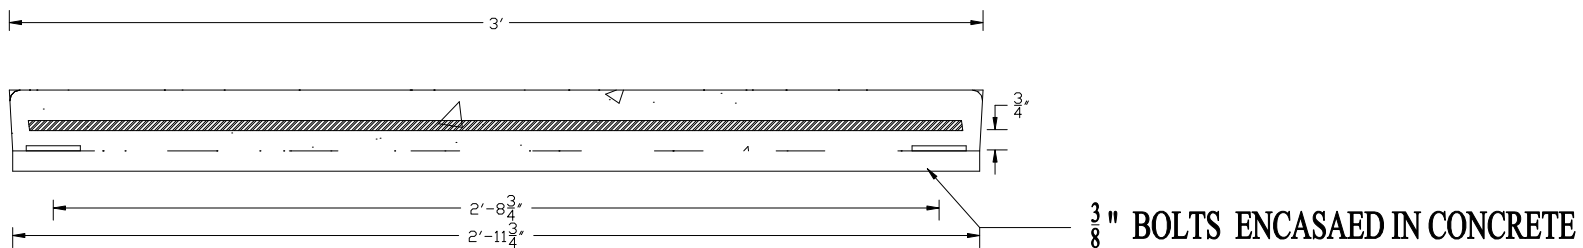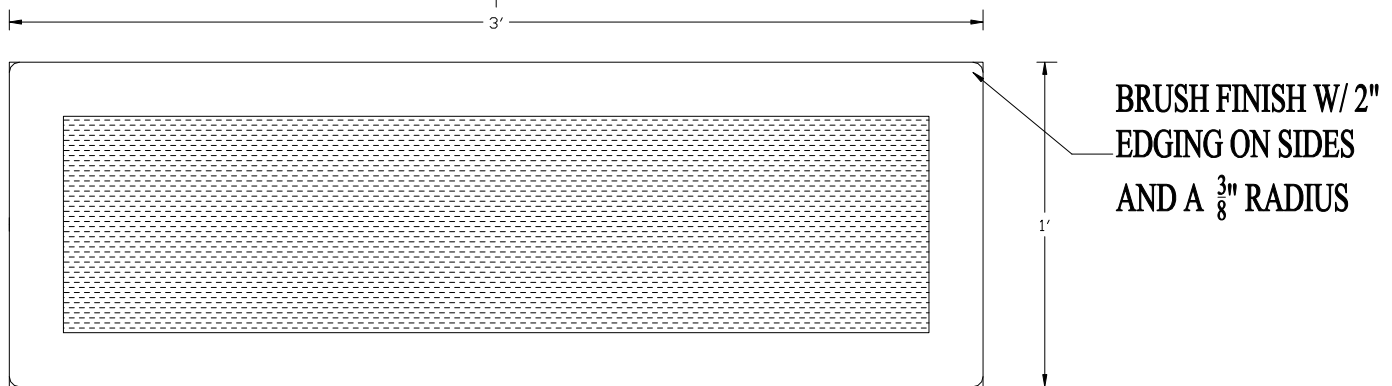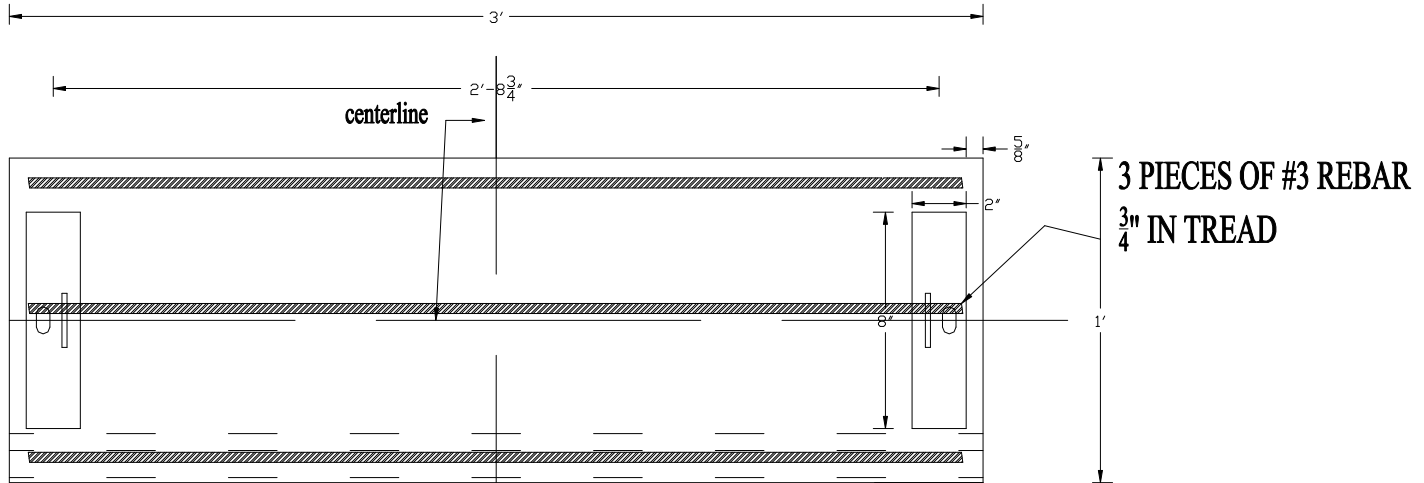

W/ SUPPORT NUT

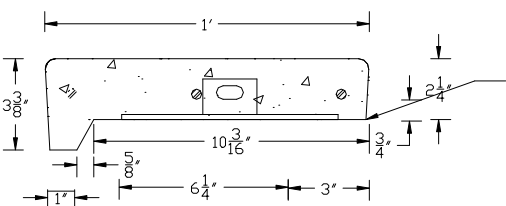

PRECAST CONCRETE TREAD  
SUPPLIED BY CAMP LOGAN  
CEMENT  
800-445-9062