


- 1) THE MAXIMUM UNSUPPORTED LENGTH FOR EACH LEG IS 3'-0" (.91m).
- 2) THE MINIMUM LENGTH FOR EACH LEG IS 7" (178mm) @ 3" (76mm) PANELS. IF ONE LEG IS OVER 6'-0" (1.83m), THE OTHER LEG MUST BE 6'-0" (1.83m) OR LESS.
- 3) SHOP FORMED CORNERS ARE AVAILABLE WITH EACH LEG UP TO 40" (1016mm) MAXIMUM.

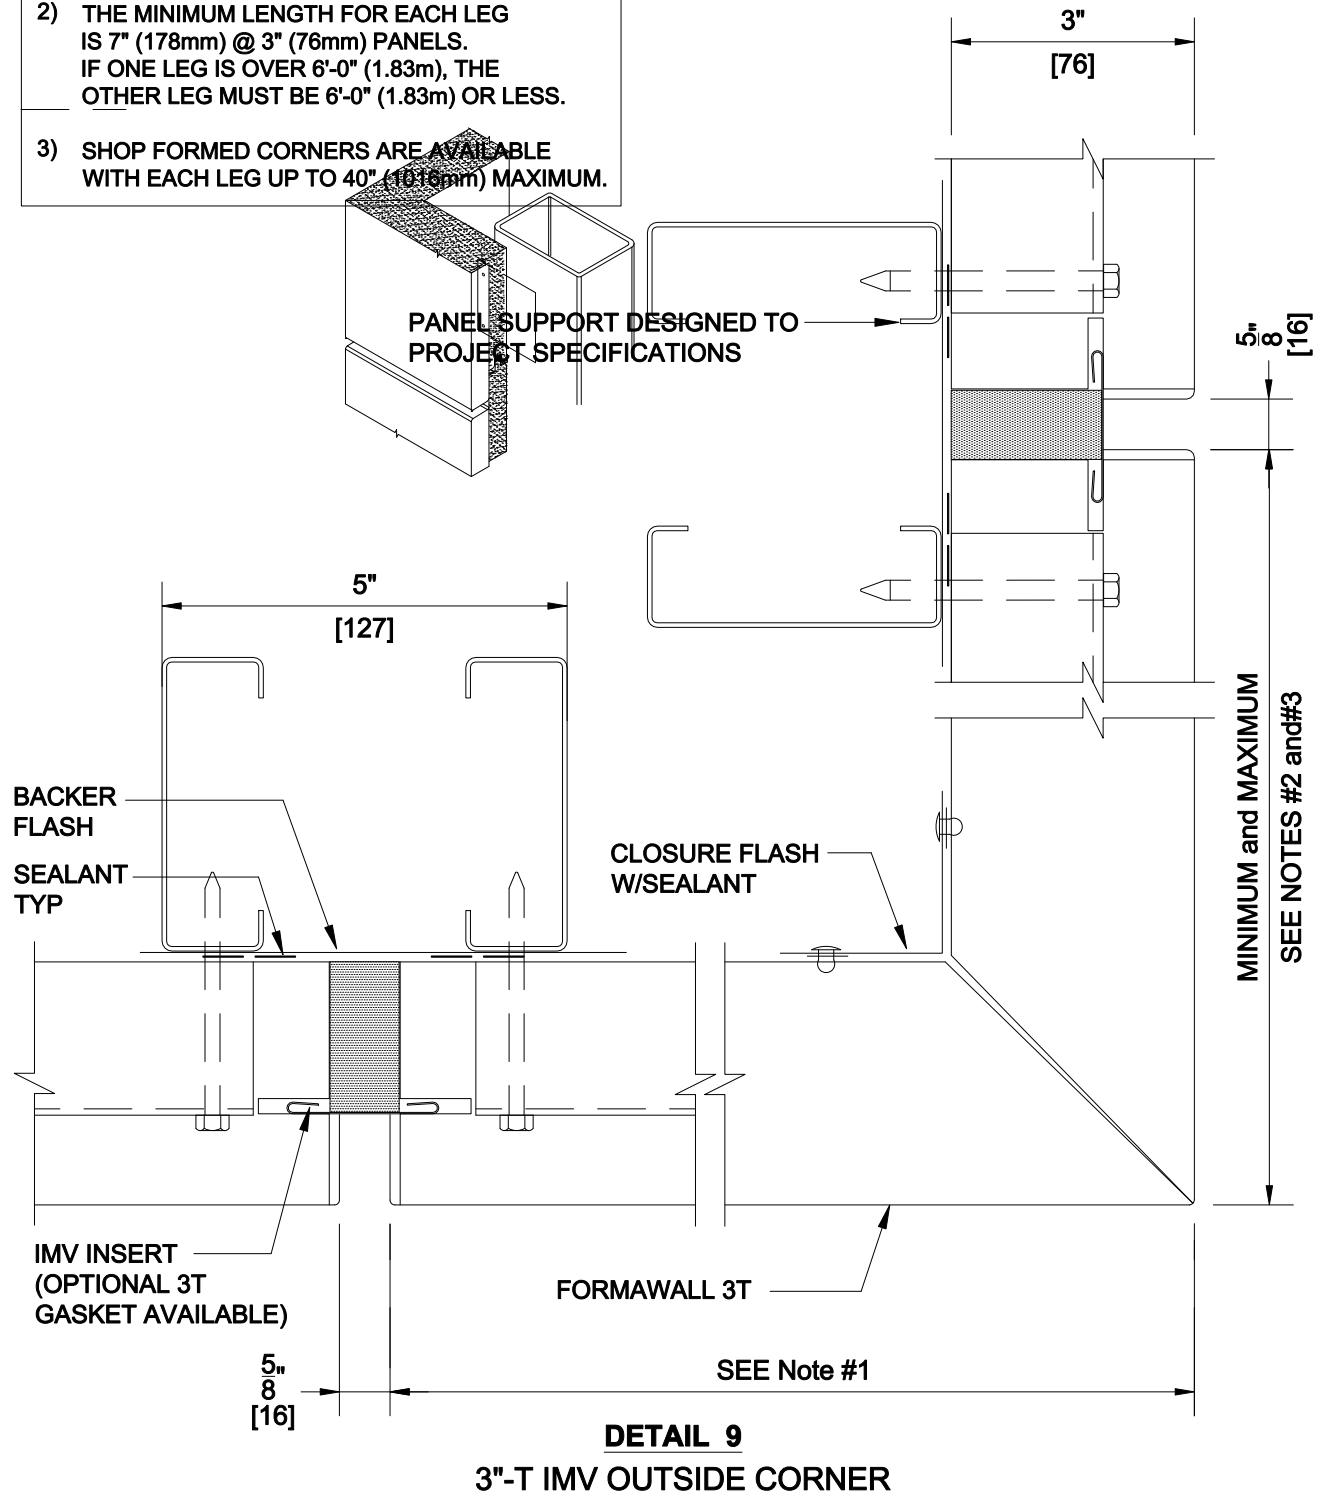

*DETAILS SHOWN ARE FOR PROMOTIONAL USE ONLY.
THESE DETAILS SHOULD NOT FOR ANY REASON BE
USED FOR CONSTRUCTION PURPOSES.



CENTRIA

HORIZONTAL APPLICATION