


Versawall +

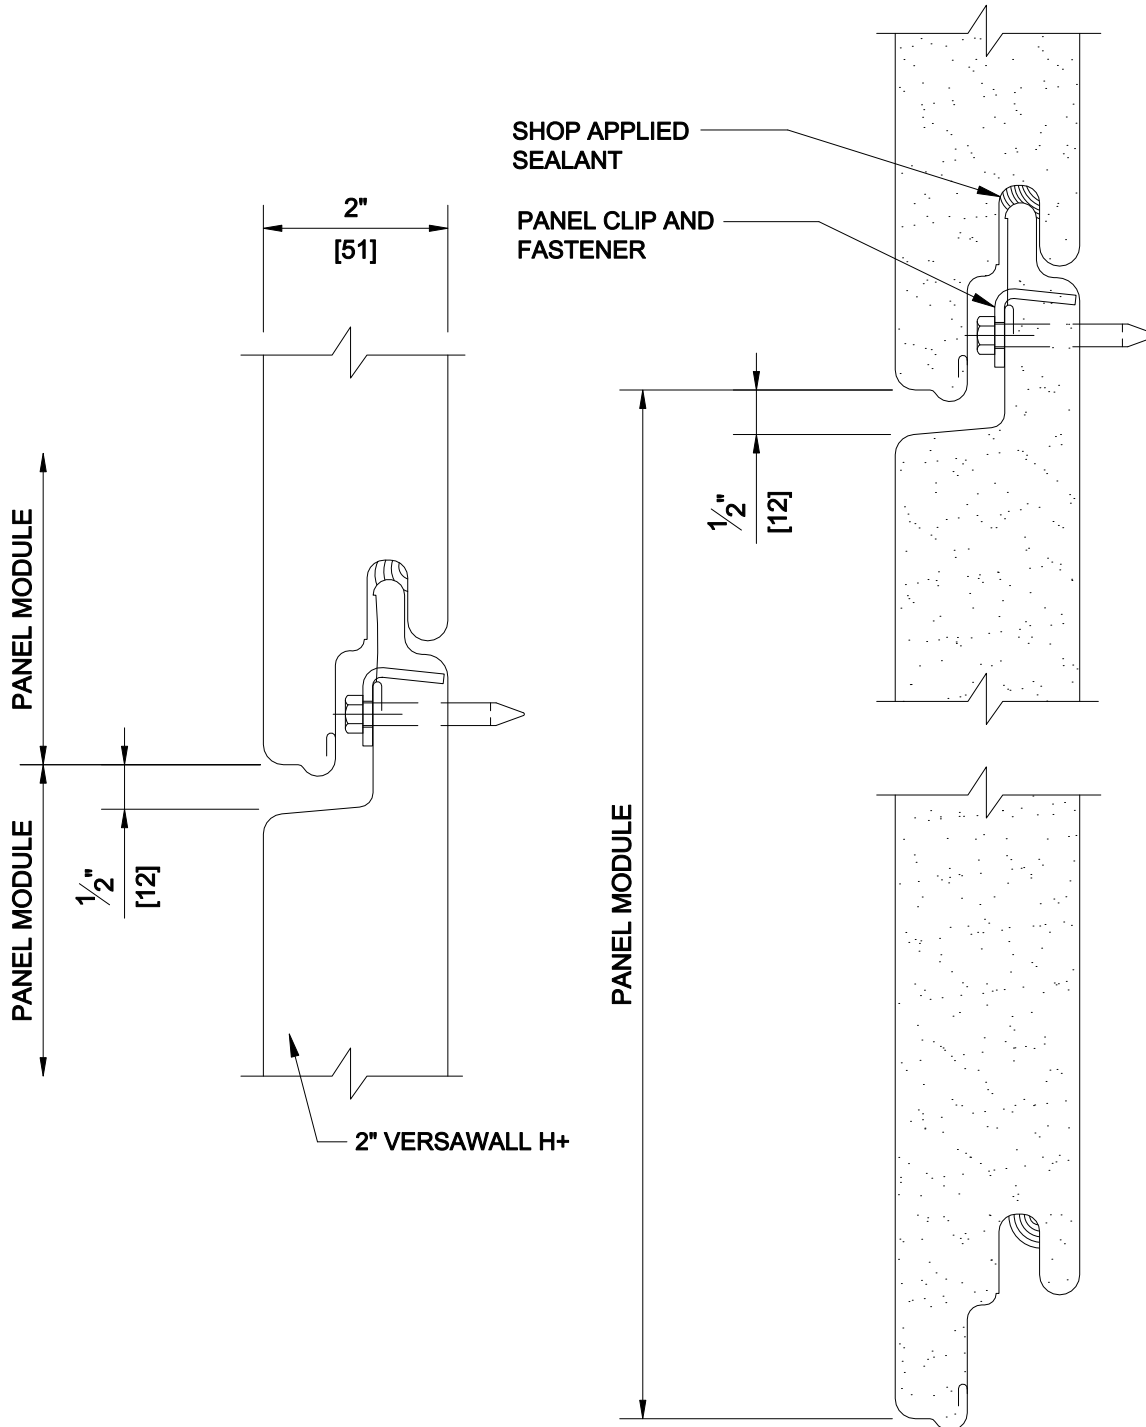

DETAIL 1A

2" HORIZONTAL JOINT

*DETAILS SHOWN ARE FOR PROMOTIONAL USE ONLY.
THESE DETAILS SHOULD NOT FOR ANY REASON BE
USED FOR CONSTRUCTION PURPOSES.

HORIZONTAL APPLICATION

DETAIL: 3" VERSAWALL H+
ELEVATION GUIDE

DATE: 2020

