


# Versawall H+

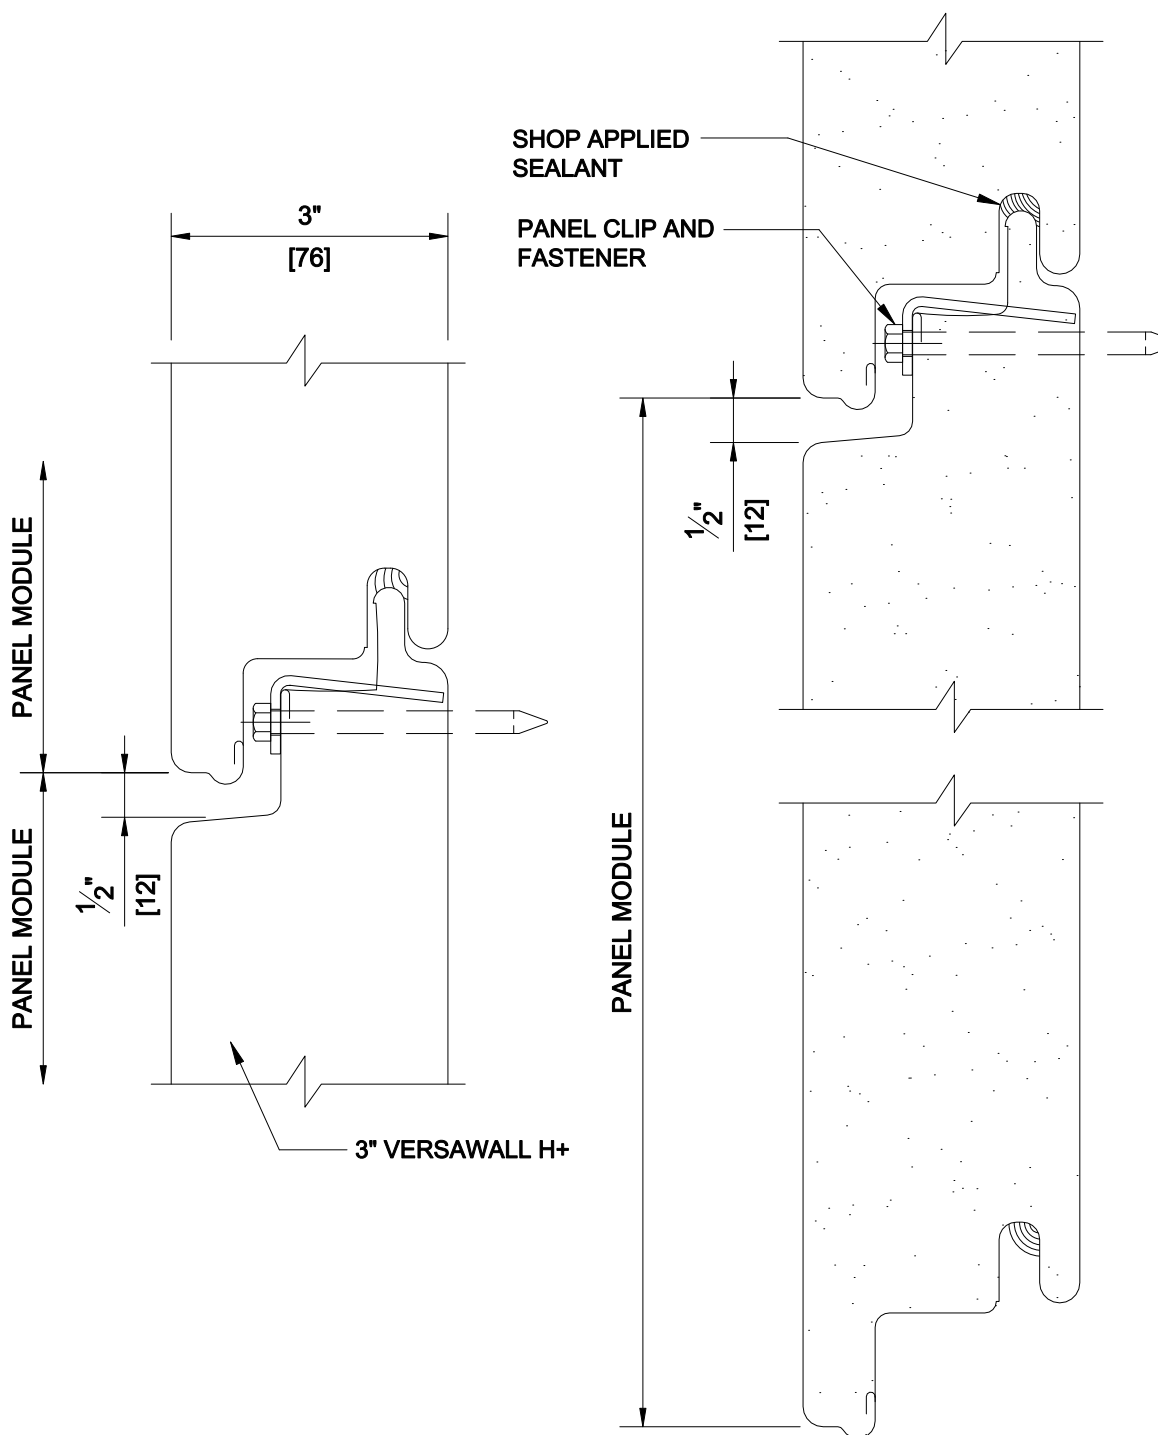

\*DETAILS SHOWN ARE FOR PROMOTIONAL USE ONLY.  
THESE DETAILS SHOULD NOT FOR ANY REASON BE  
USED FOR CONSTRUCTION PURPOSES.

HORIZONTAL APPLICATION

DETAIL 1: 3" HORIZONTAL JOINT

DATE: 2020

