


HORIZONTAL METALWRAP - MASONRY

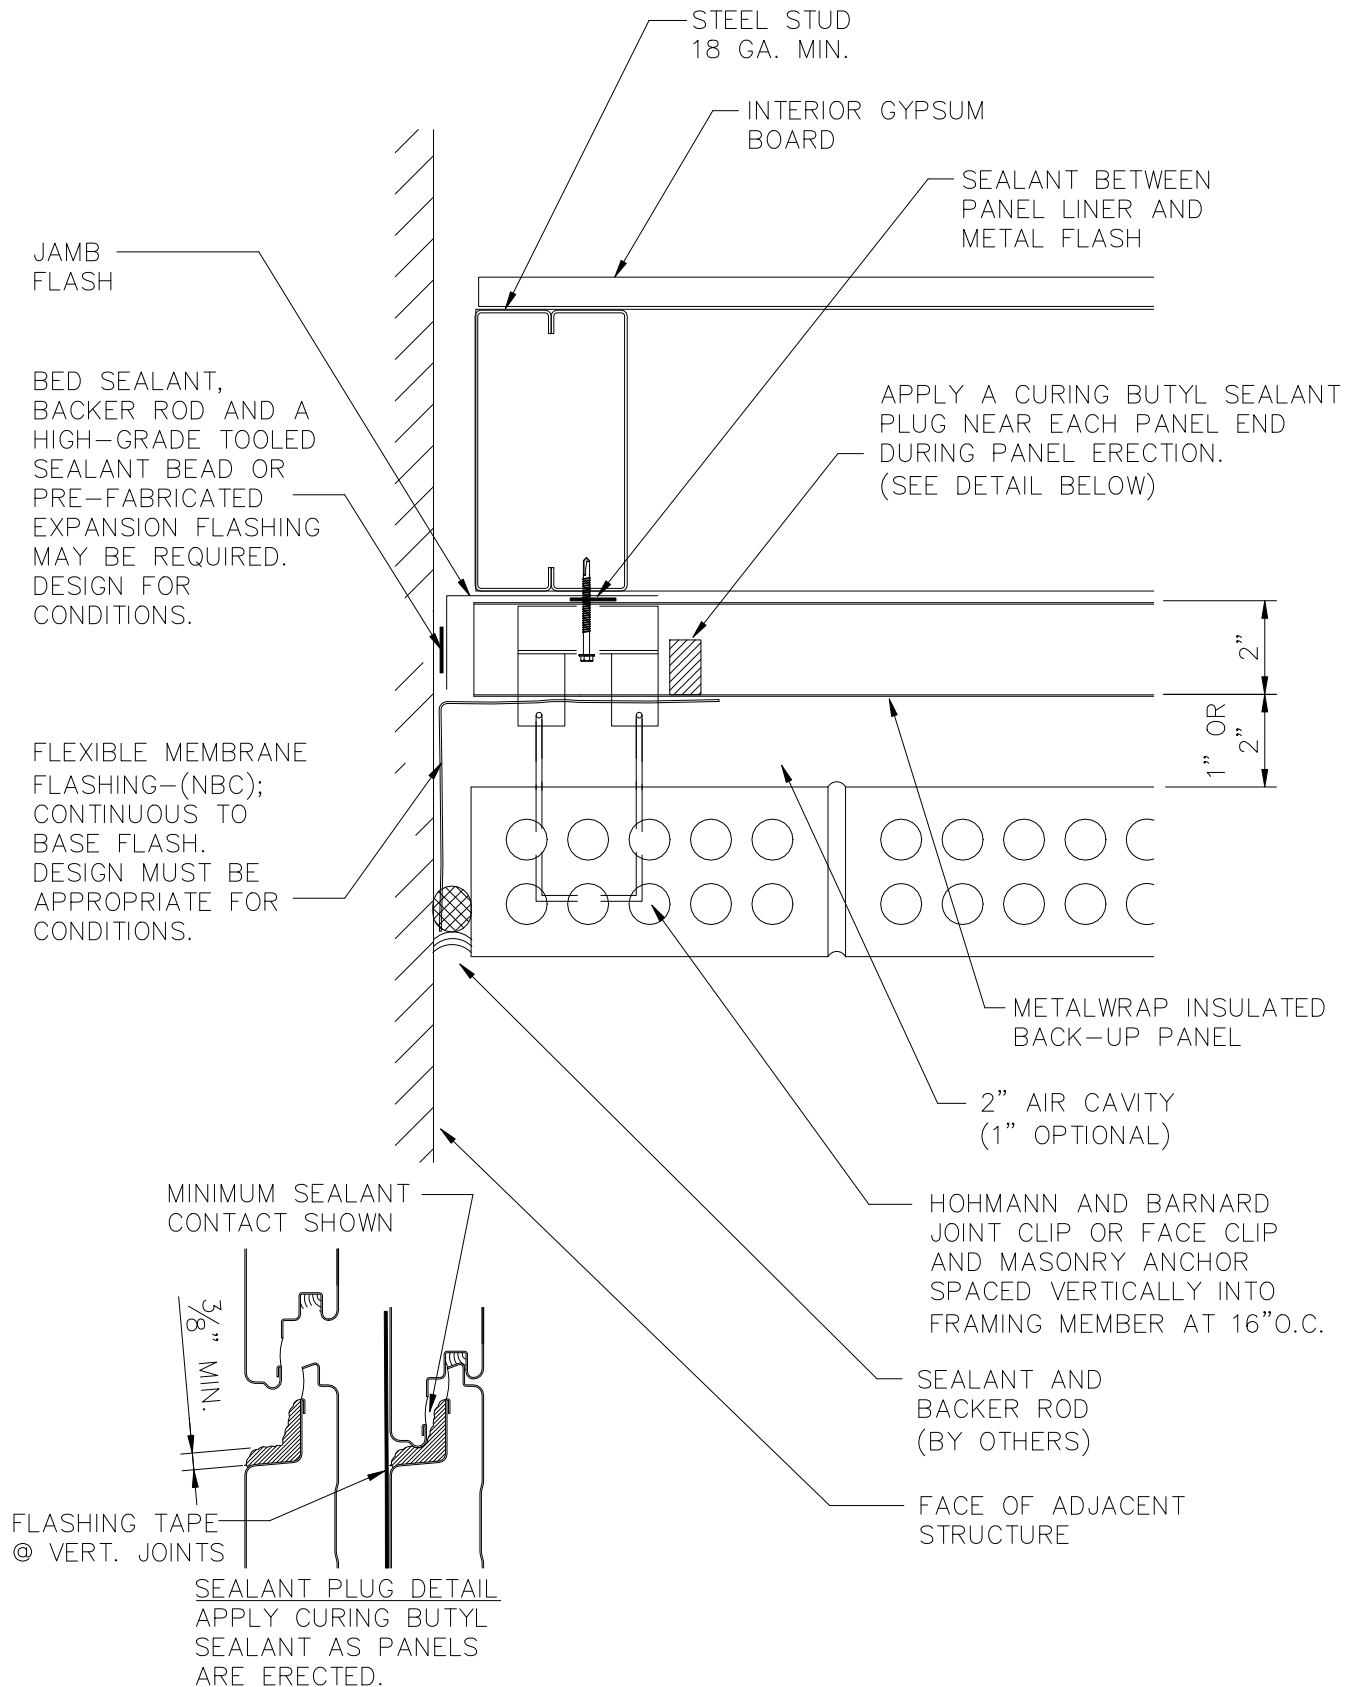

METALwrap

**End Wall
MR200-11**

JANUARY 2018