


Versawall H+

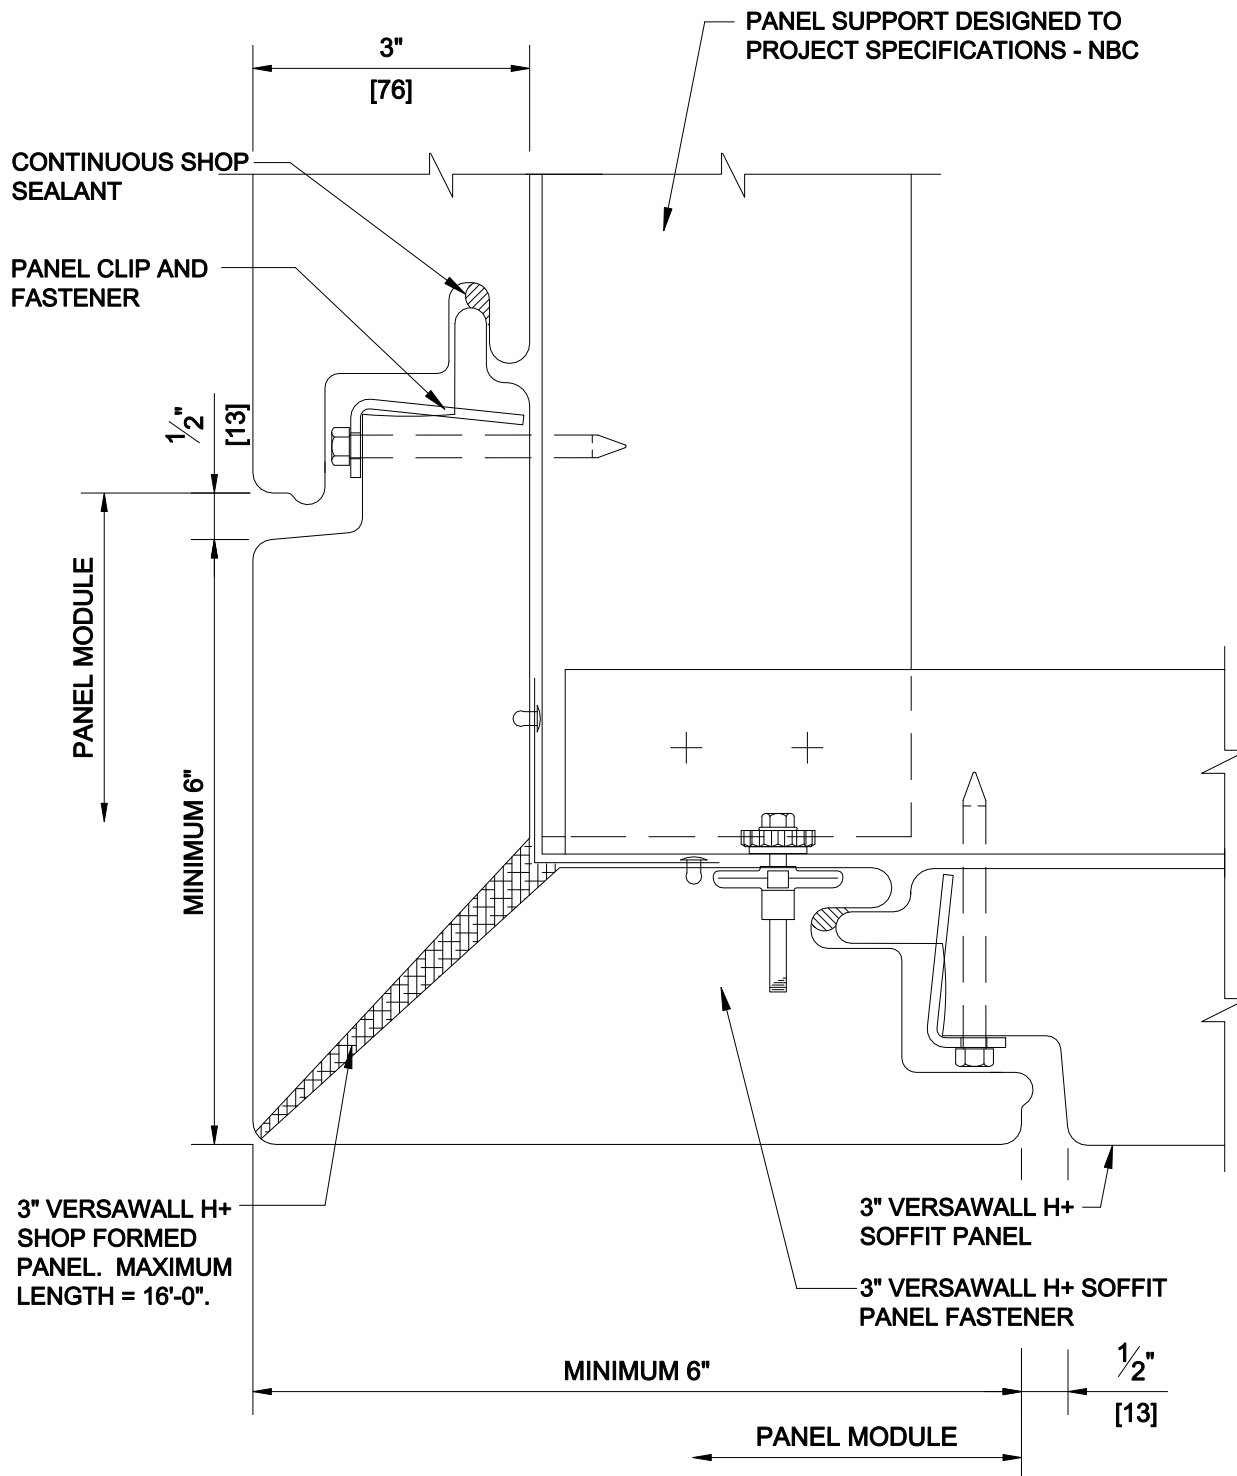

*DETAILS SHOWN ARE FOR PROMOTIONAL USE ONLY. THESE DETAILS SHOULD NOT FOR ANY REASON BE USED FOR CONSTRUCTION PURPOSES.

HORIZONTAL APPLICATION

DETAIL 8: 3" SOFFIT
(2 OF 3)

DATE: 2020

