


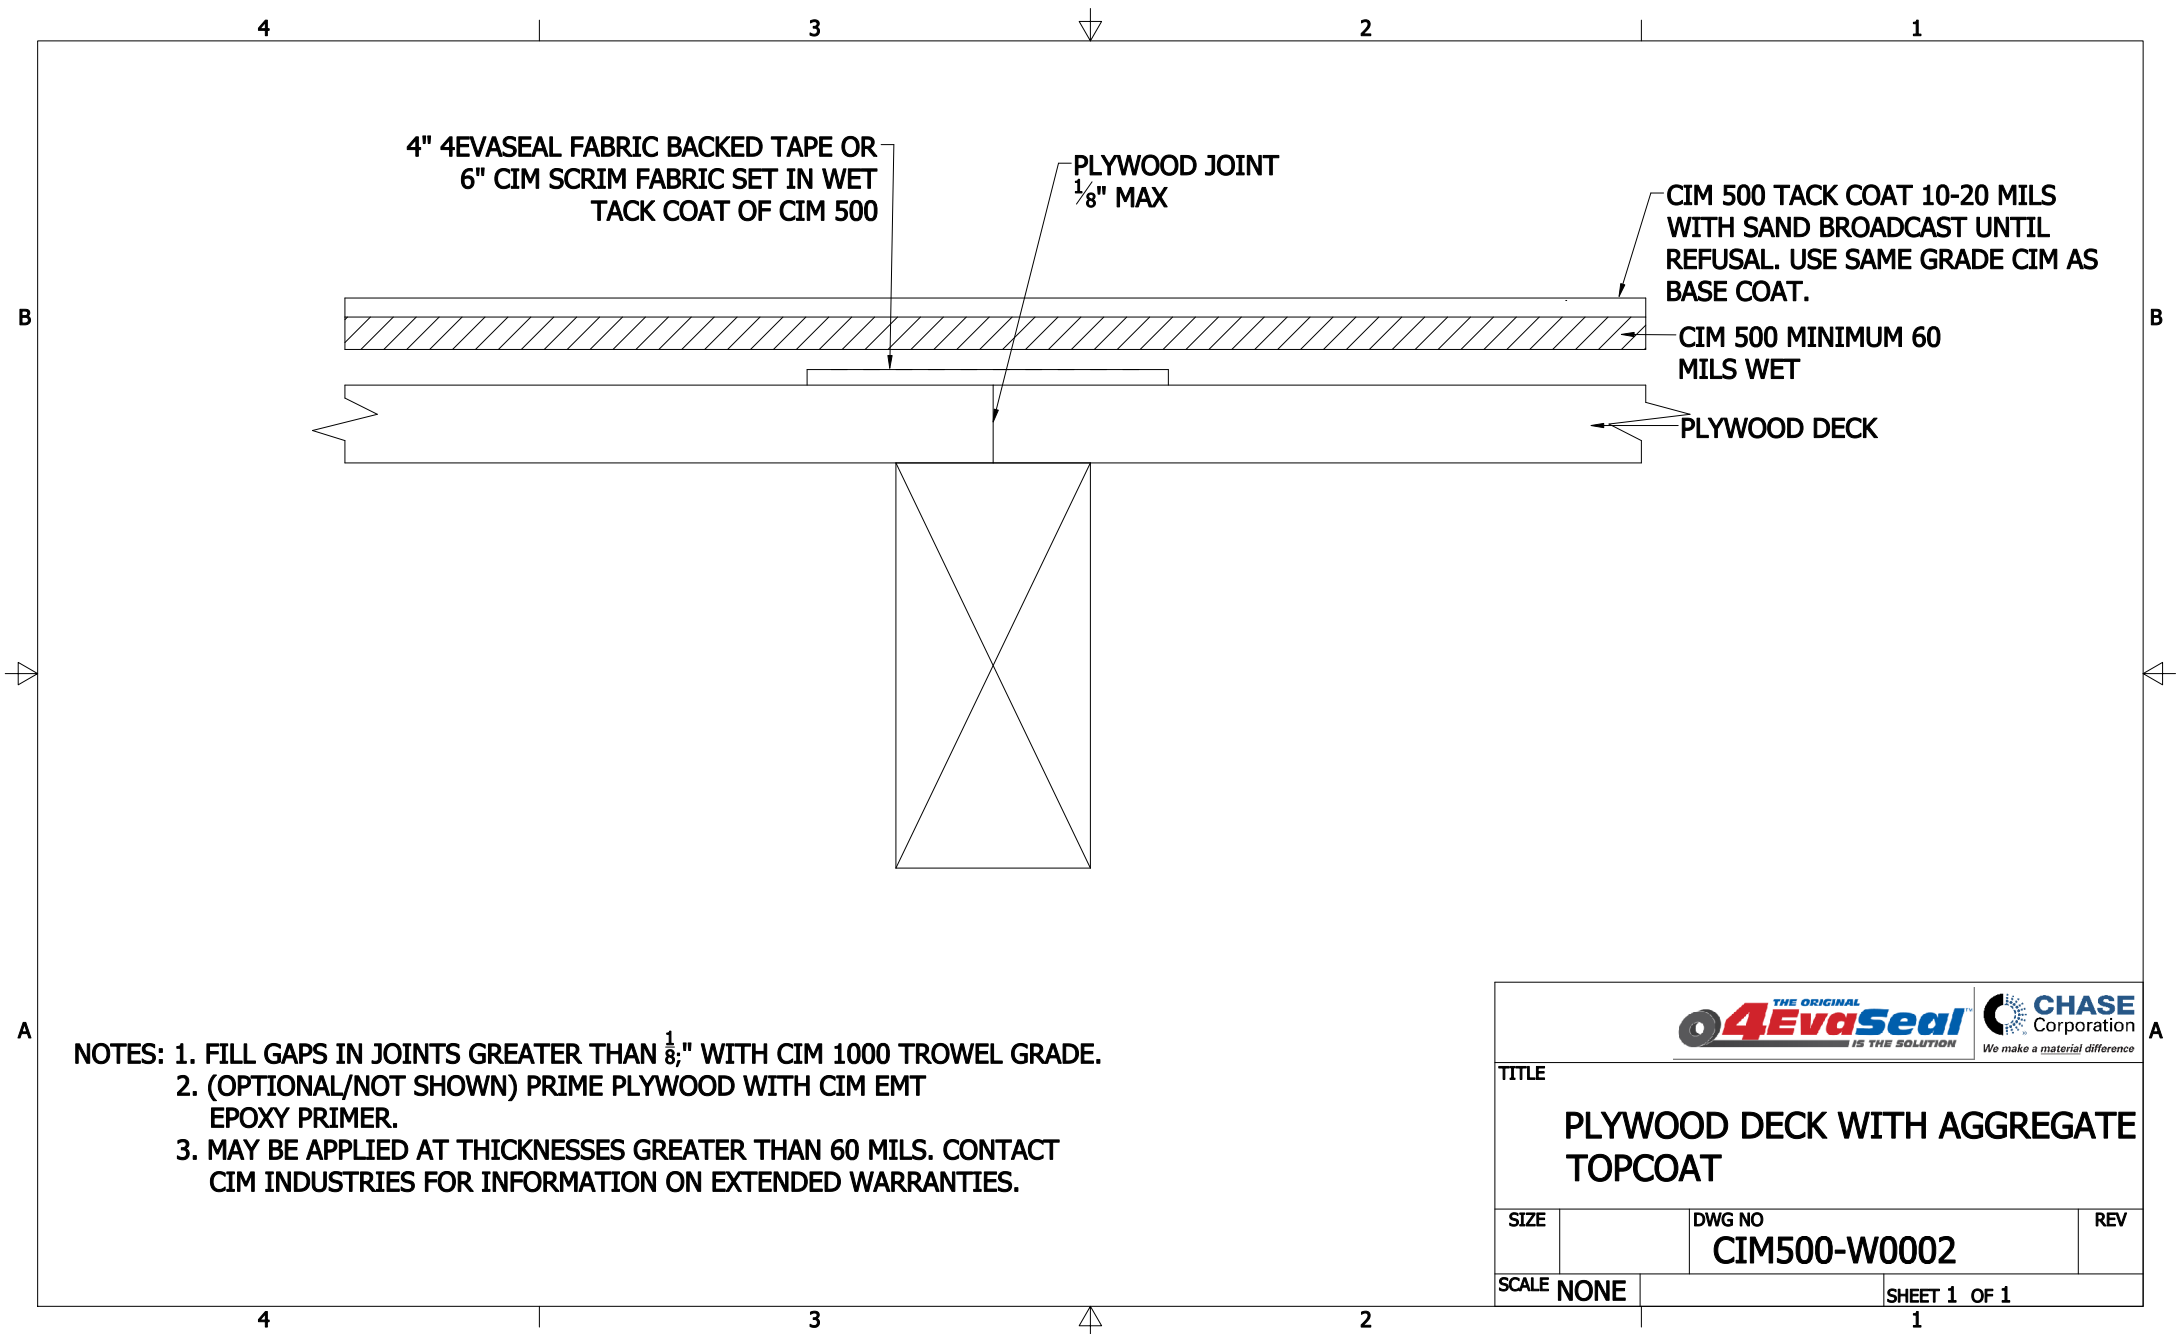

TITLE			
PLYWOOD DECK WITH AGGREGATE TOPCOAT			
SIZE		DWG NO	REV
		CIM500-W0002	
SCALE	NONE	SHEET 1 OF 1	