


**EXTERIOR**

**INTERIOR**

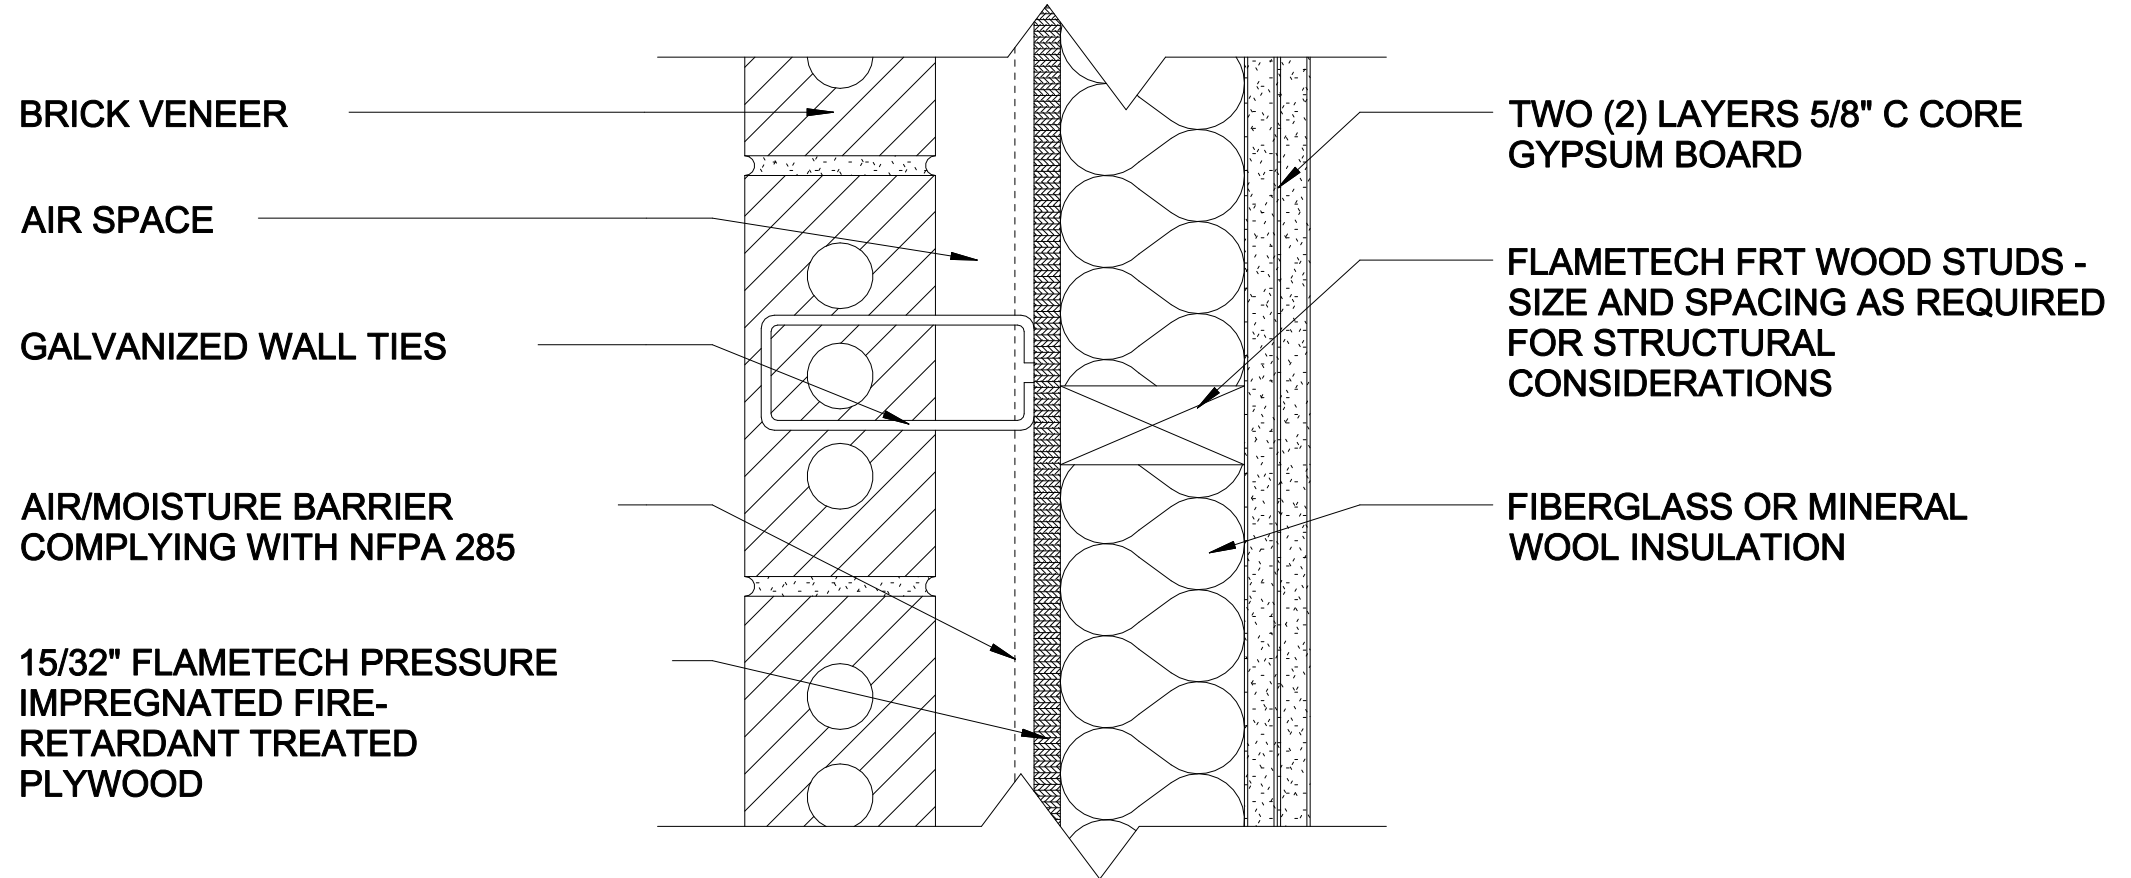

**FRCT/FRWT 120-02**  
**BRICK VENEER FINISH (*horizontal cross section*)**