


EXTERIOR

INTERIOR

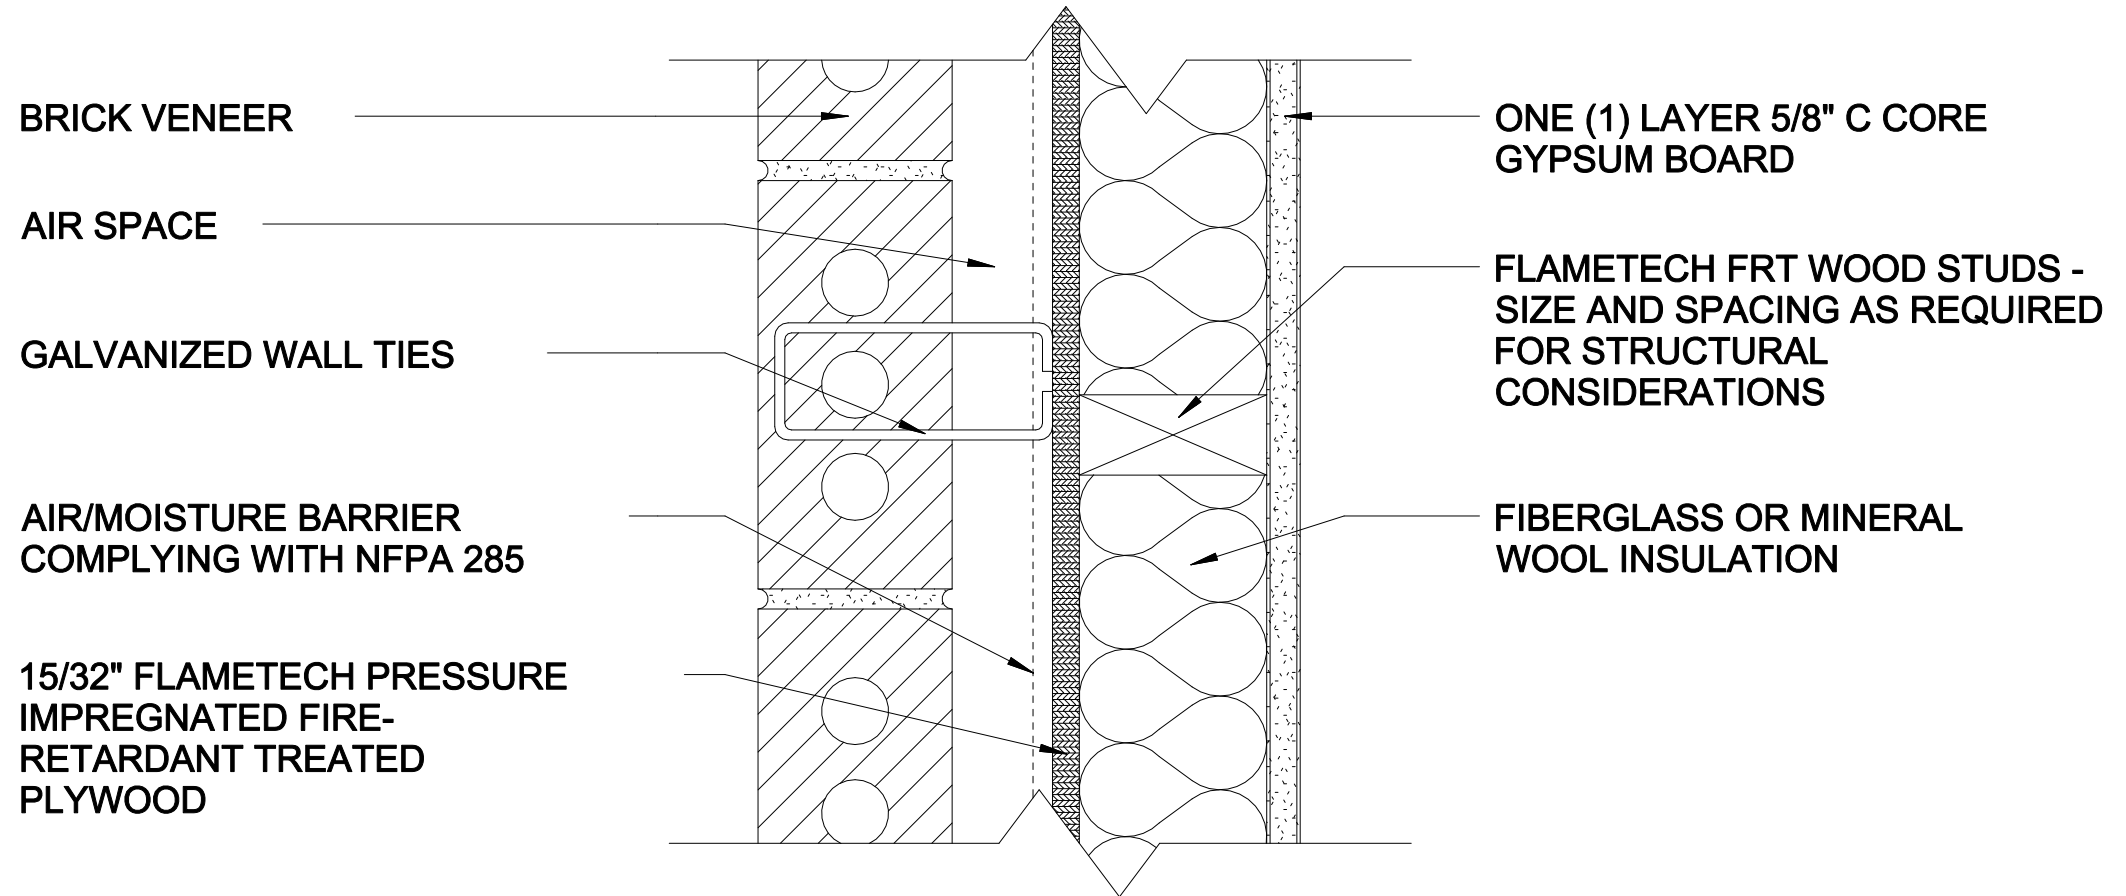

FRCT/FRWT 60-02
BRICK VENEER FINISH (*horizontal cross section*)