


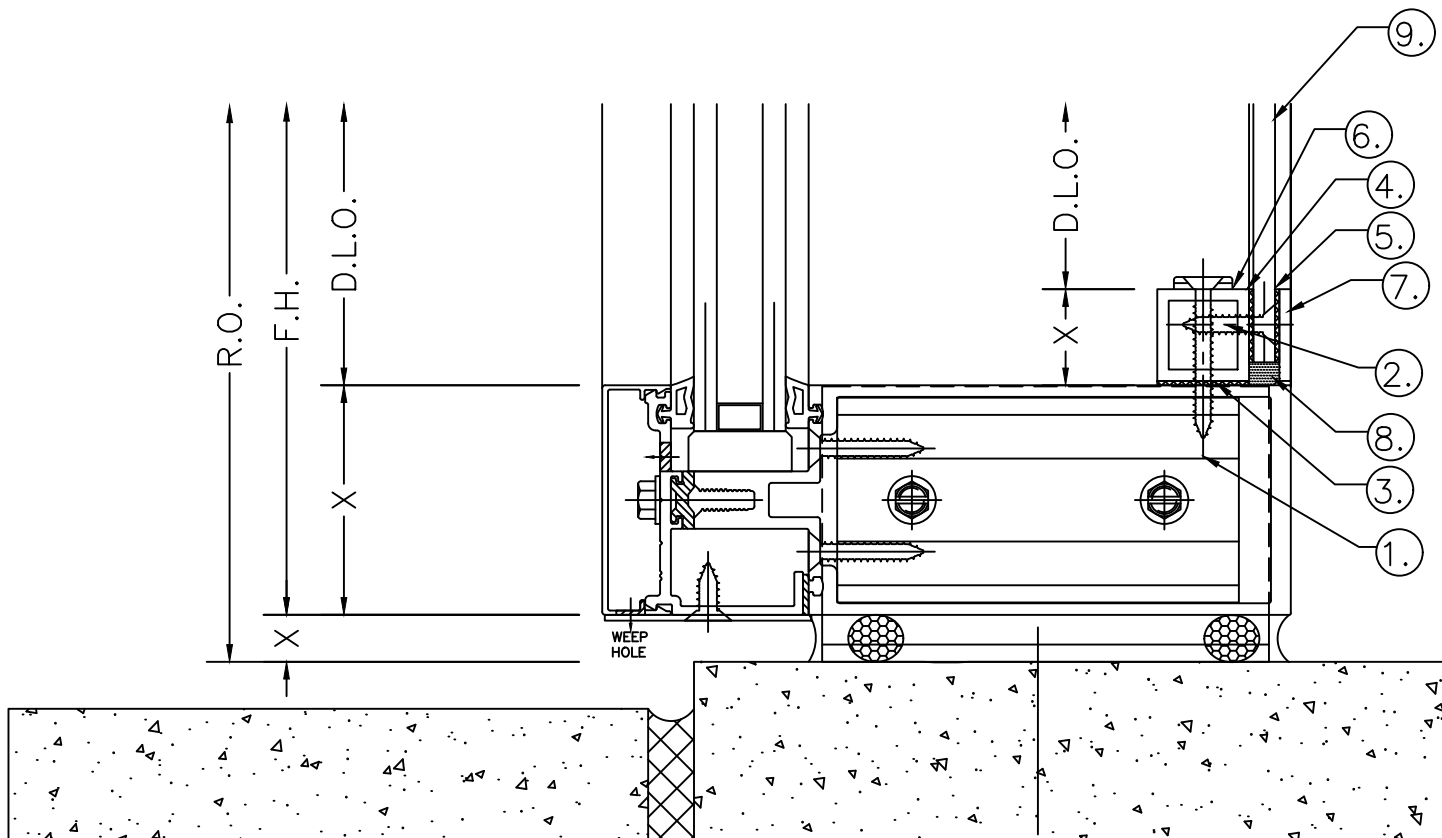

PARTS DESCRIPTION

- ① #12 x 2" S.S. WITH SECURITY TIP & CSK WASHER
4" FROM EACH END & 12" O.C
- ② #12 x 1" S.S. WITH SECURITY TIP
3" FROM EACH END & 12" O.C.
REQUIRES $\frac{1}{4}$ " HOLE DRILLED IN .236 DEFENSE LITE.
- ③ 1" WIDE HIGH BOND TAPE
1" TUBE TO EXISITING FRAMING.
- ④ $\frac{3}{4}$ " WIDE HIGH BOND TAPE
1" TUBE TO NEW .236 DEFENSE LITE.
- ⑤ $\frac{3}{4}$ " WIDE HIGH BOND TAPE
NEW 1" FLAT BAR TO NEW .236 DEFENSE LITE.
- ⑥ 1" x 1" x .125 (6063) ALUM. TUBE
- ⑦ 1" x .125 (6061) FLAT ALUM. BAR
- ⑧ DOW 795 PERIMETER SEALANT
- ⑨ .236 DEFENSE LITE
- ⑩ .375 DEFENSE LITE
- ⑪ VENT CAP – P/N FV1 (BLACK), (GREY), OR (WHITE).
6" FROM EACH END & 24" O.C.
STAGGERED FOR SYMMETRY ON EACH SIDE.

3
D.1

SILL

ARCH. DETAIL REF.:
ARCH. SHEET REF.:

DEFENSELITE®

info@impactsecurity.com | 888-689-5502 | defense-lite.com