


SYNTÉGRA INTEGRATED DOOR SYSTEMS


1 VERTICAL SECTION

NOT TO SCALE

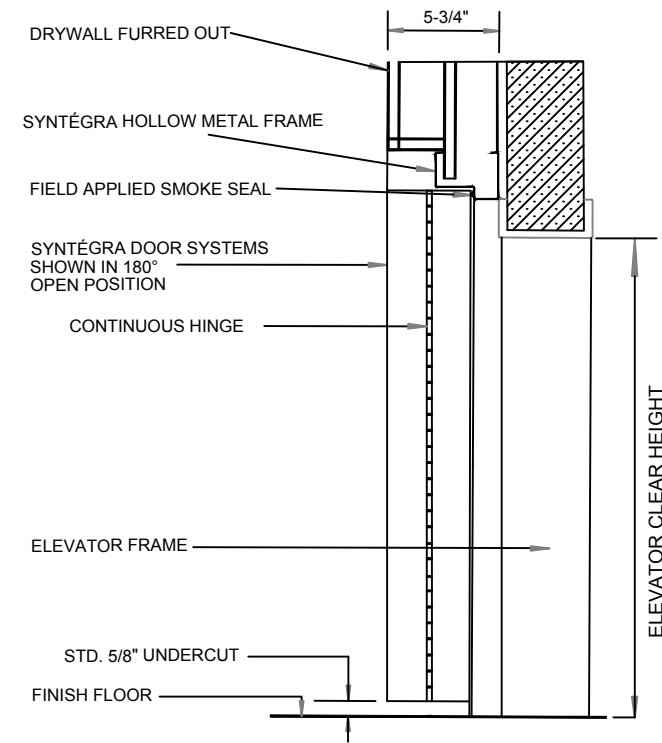


ELEVATION


NOT TO SCALE

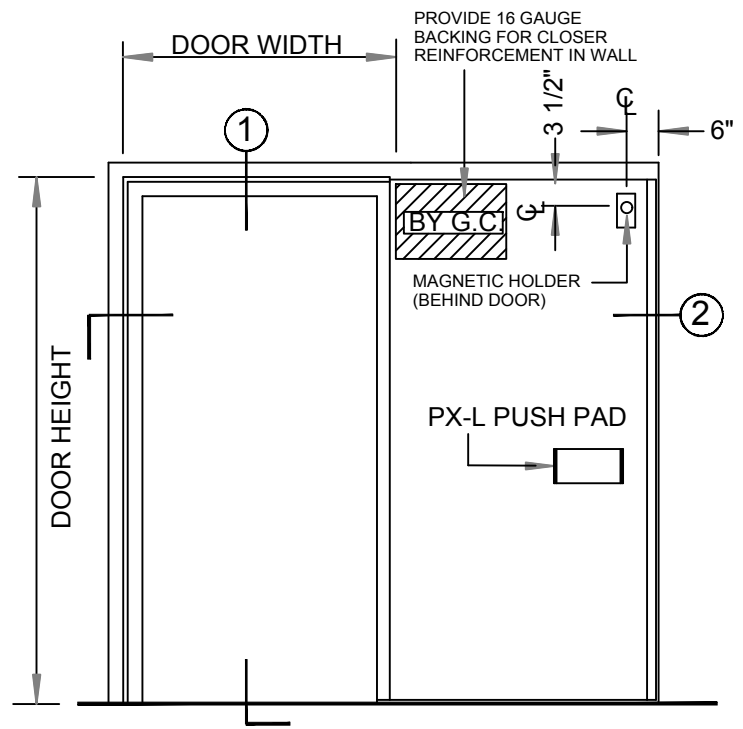

2 HORIZONTAL SECTION

NOT TO SCALE

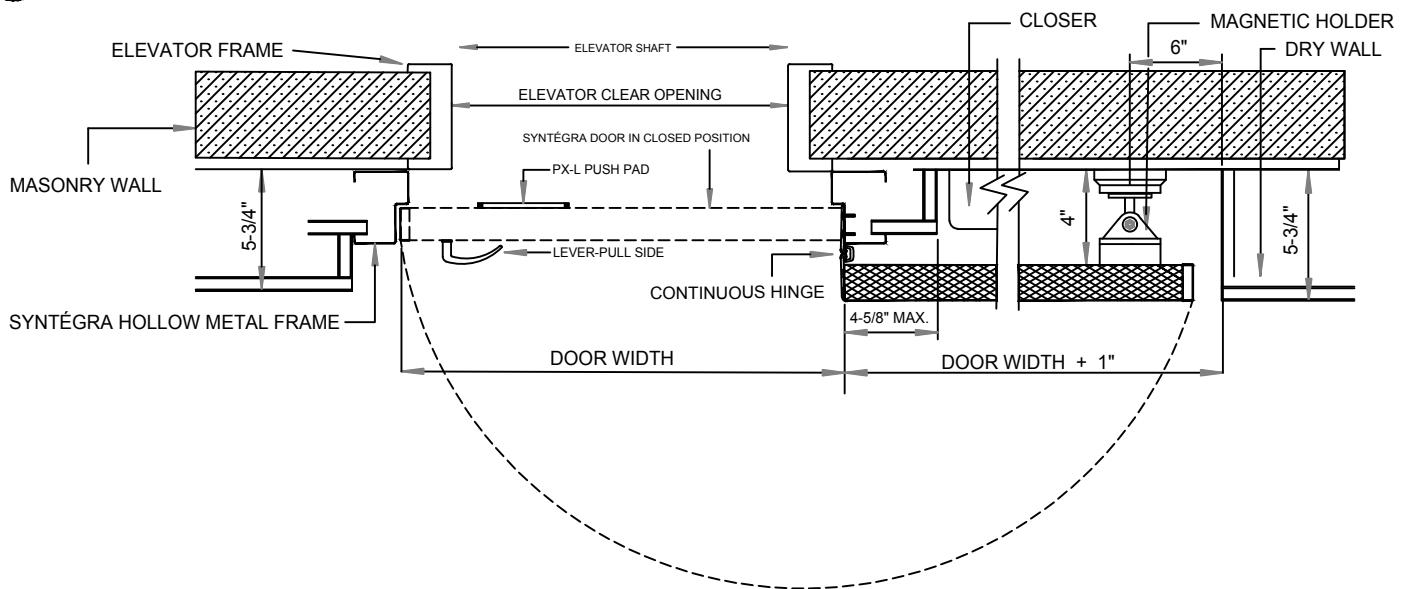

Project:	Location:	SSBP Job #:	Sheet No:
 <p>1-866-534-3667 www.doorsysinc.com</p> <p>"The INTEGRATED DOOR People"</p>	Manufacturer: SYNTÉGRA DOOR SYSTEMS 946 N. CATARACT AVENUE, SAN DIMAS, CA 91773	Door No:	SESS-PK-180-BF
	ELEVATOR - SINGLE 180° BEHIND FRAME, PX-L PUSH PAD x LEVER TRIM	Drawn by: JAG-SP	
		Date: 7/2016	SYNTÉGRA ®