


# SYNTÉGRA INTEGRATED DOOR SYSTEMS


## 1 VERTICAL SECTION

NOT TO SCALE

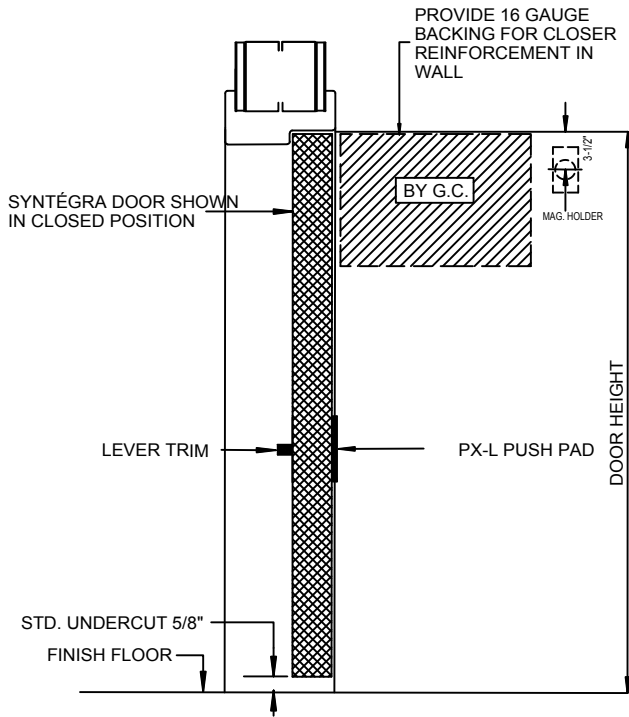


## ELEVATION


NOT TO SCALE

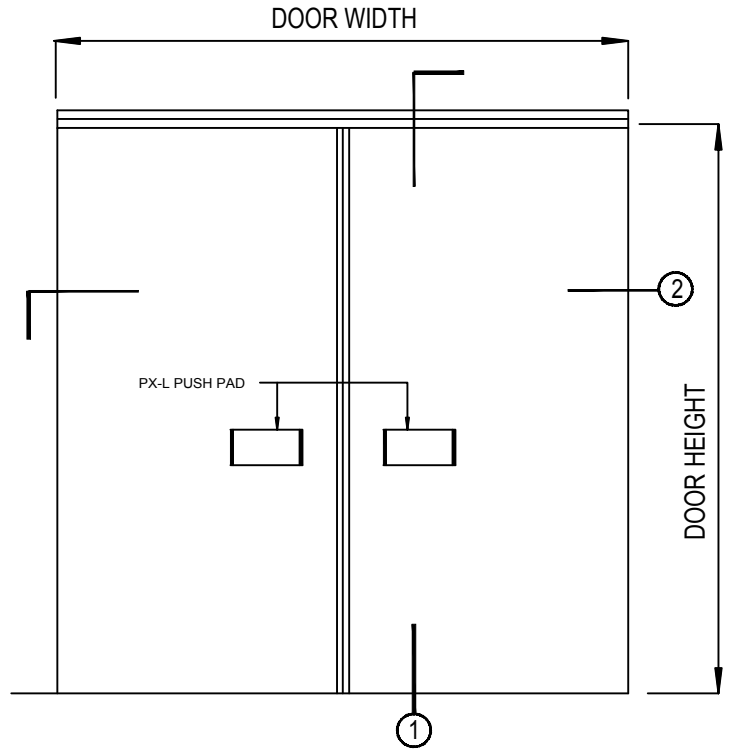

## 2 HORIZONTAL SECTION

NOT TO SCALE

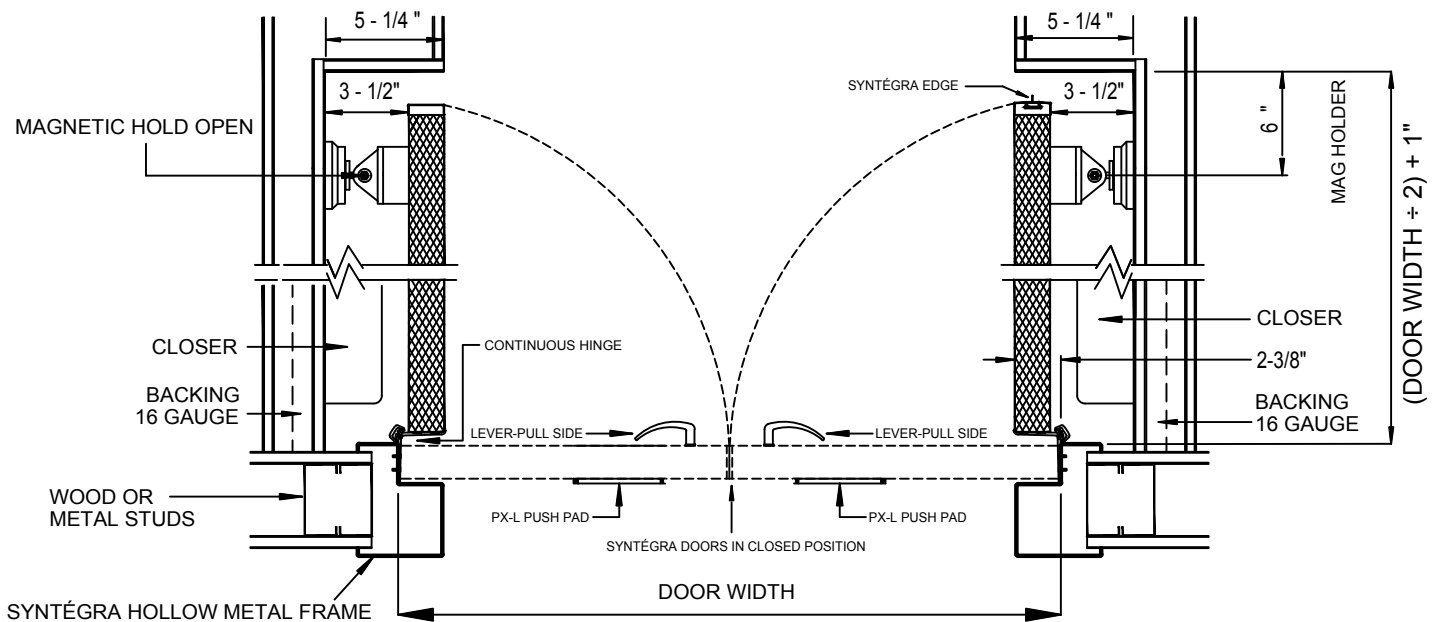

Project:	Location:	SSBP Job #:	Sheet No:
 <p>1-866-534-3667 www.doorsysinc.com</p> <p>"The INTEGRATED DOOR People"</p>	Manufacturer: SYNTÉGRA DOOR SYSTEMS 946 N. CATARACT AVENUE, SAN DIMAS, CA 91773	Door No: Drawn by: JAG-SP	SPR-PK-90-PX-L SYNTÉGRA ®
	PAIR - POCKETED 90°, LARGE STOP PX-L PUSH PAD x LEVER TRIM	Date: 6/2016	