


GABLE \ EAVE INSTALLATION

(CLAY TILE INSTALLATIONS)

MC-20A

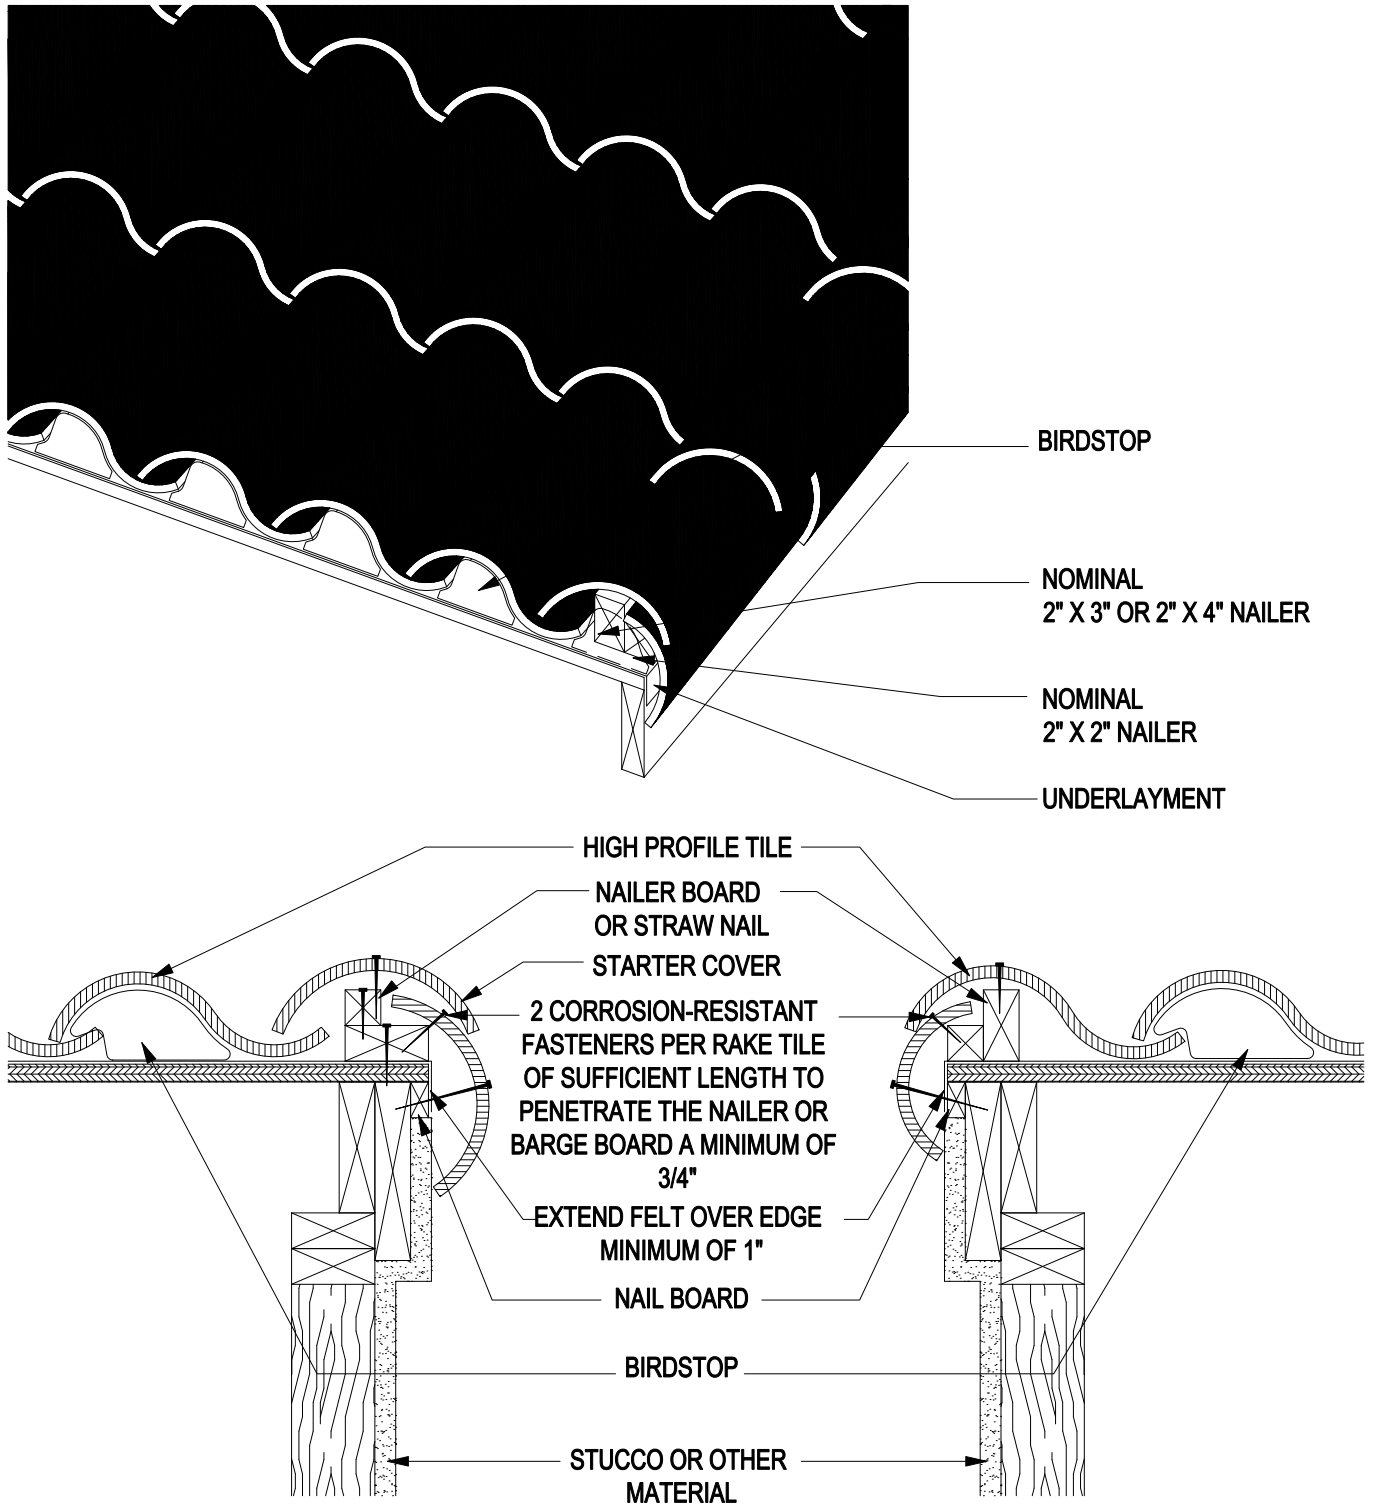

Notes:

1. Dimensions shown are minimums and are intended to be approximate to allow for reasonable tolerances due to field conditions.
2. The fasteners must penetrate a minimum of 3/4" into dimensional wood lumber.