



# MIGHTIRIB SCREW PATTERN

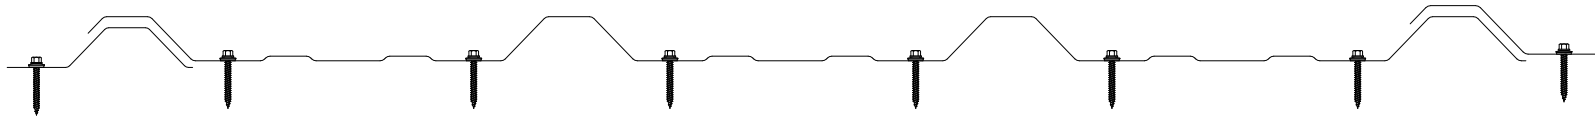


ROOFING: EAVES AND ENDLAPS

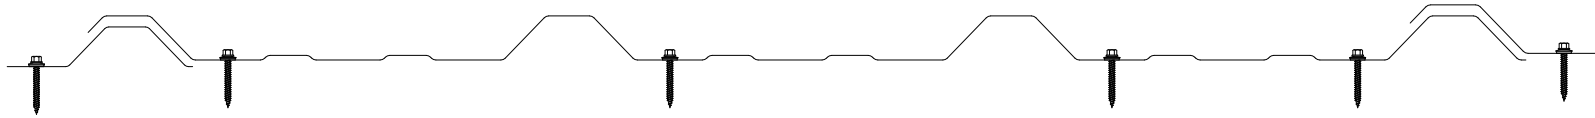

ROOFING: INTERMEDIATE SUPPORTS

# NAIL PATTERN

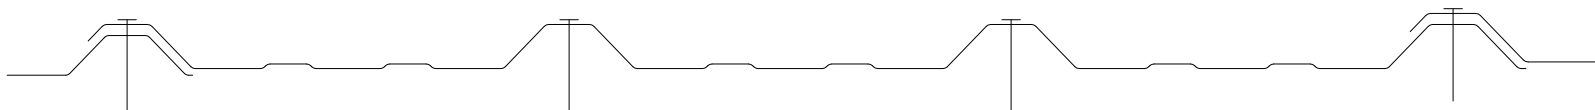

ALL SUPPORTS