

FABRAL

Project:

Contractor:


THIS DRAWING IS THE PROPERTY OF FABRAL, INC. THE USE OF THIS DRAWING WITHOUT THE EXPRESS PERMISSION OF FABRAL IS PROHIBITED.

FABRAL, INC.
 3449 Hempland Road
 Lancaster, PA 17601
 800-477-2741

FIXED HIP/RIDGE DETAIL (HR-1)

THIN SEAM

Issued:
 APRIL 2012

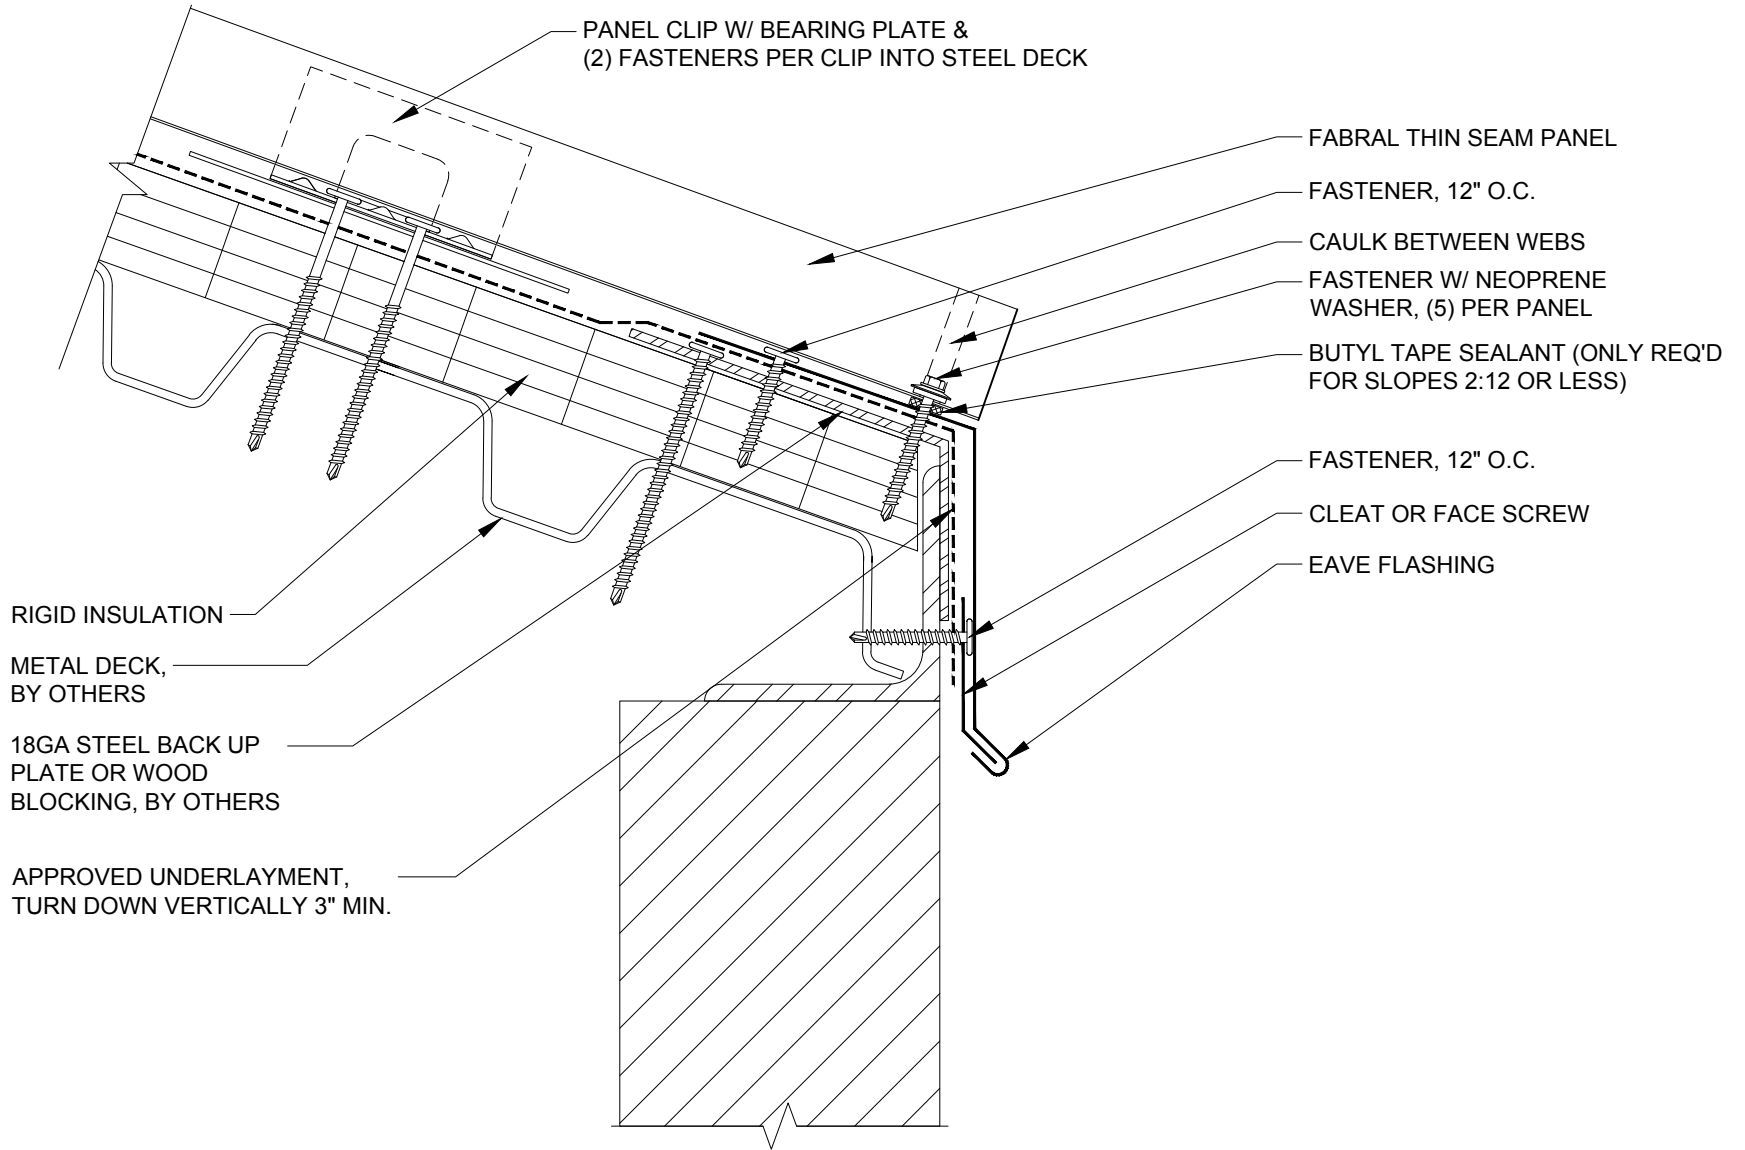

FABRAL

Project:

Contractor:

THIS DRAWING IS THE PROPERTY OF FABRAL, INC. THE USE OF THIS DRAWING WITHOUT THE EXPRESS PERMISSION OF FABRAL IS PROHIBITED.


FABRAL, INC.
 3449 Hempland Road
 Lancaster, PA 17601
 800-477-2741

FIXED EAVE DETAIL (FE-2)

THIN SEAM

Issued:

APRIL 2012

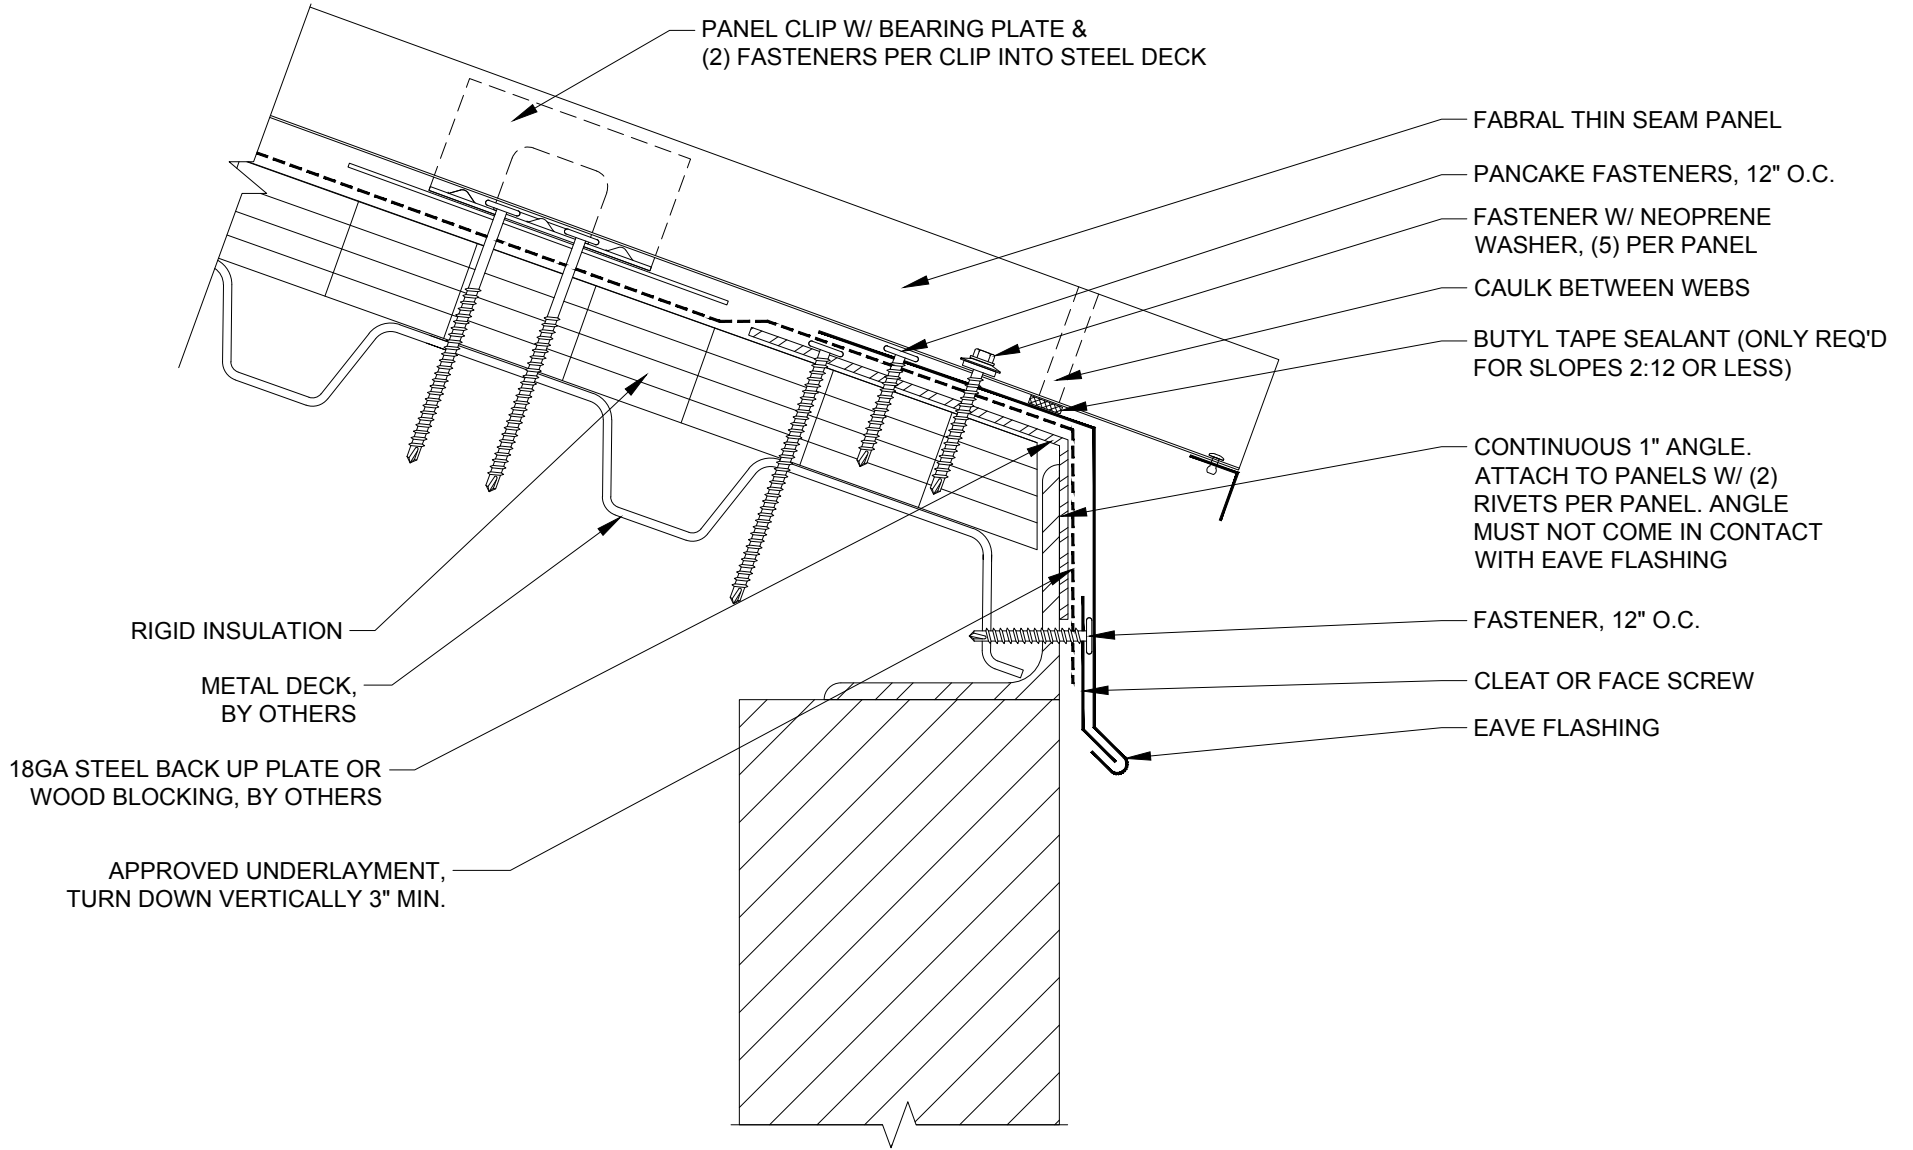

FABRAL

Project:

Contractor:


THIS DRAWING IS THE PROPERTY OF FABRAL, INC. THE USE OF THIS DRAWING WITHOUT THE EXPRESS PERMISSION OF FABRAL IS PROHIBITED.

FABRAL, INC.
 3449 Hempland Road
 Lancaster, PA 17601
 800-477-2741

FIXED EAVE DETAIL (FE-1)

THIN SEAM

Issued:
 APRIL 2012

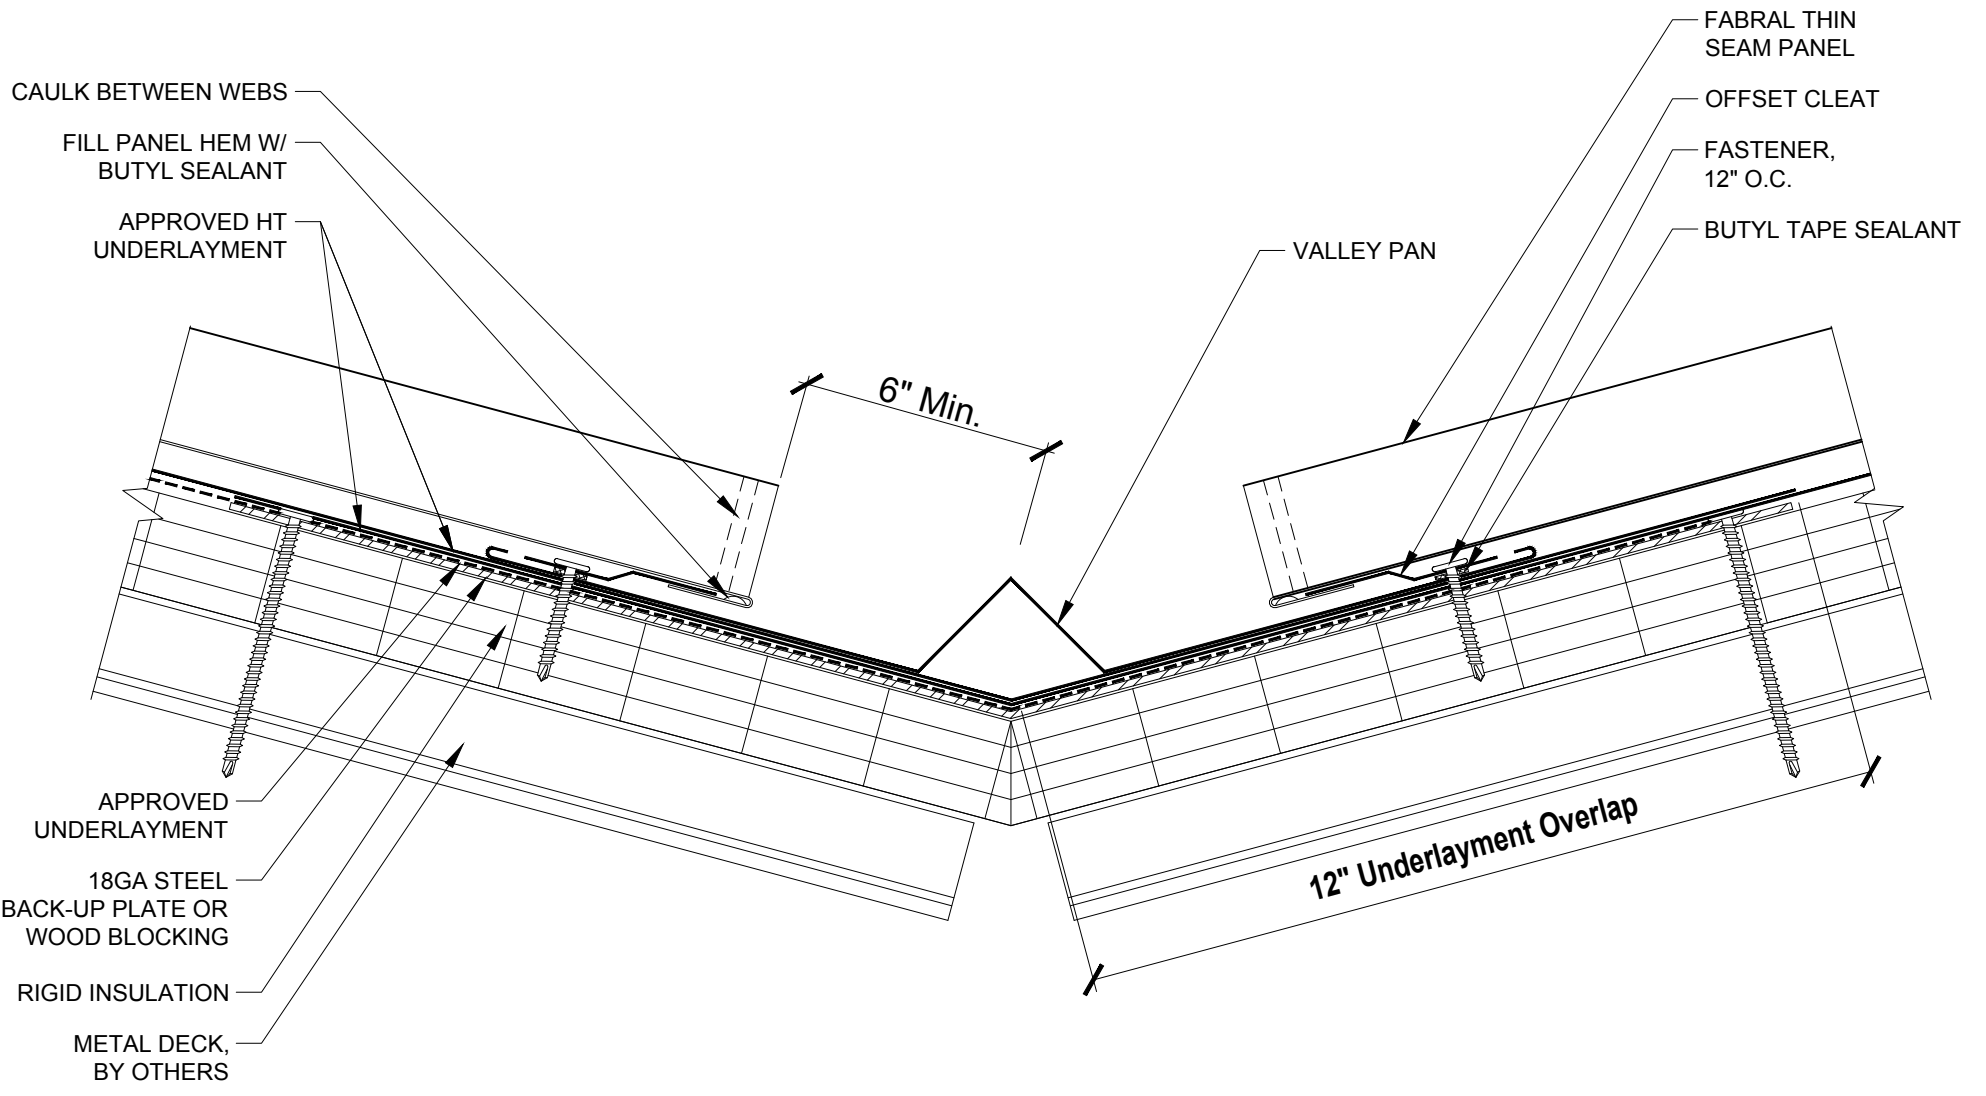

FABRAL

Project:

Contractor:


THIS DRAWING IS THE PROPERTY OF FABRAL, INC. THE USE OF THIS DRAWING WITHOUT THE EXPRESS PERMISSION OF FABRAL IS PROHIBITED.

FABRAL, INC.
 3449 Hempland Road
 Lancaster, PA 17601
 800-477-2741

VALLEY DETAIL (V-1)

THIN SEAM

Issued:
 APRIL 2012

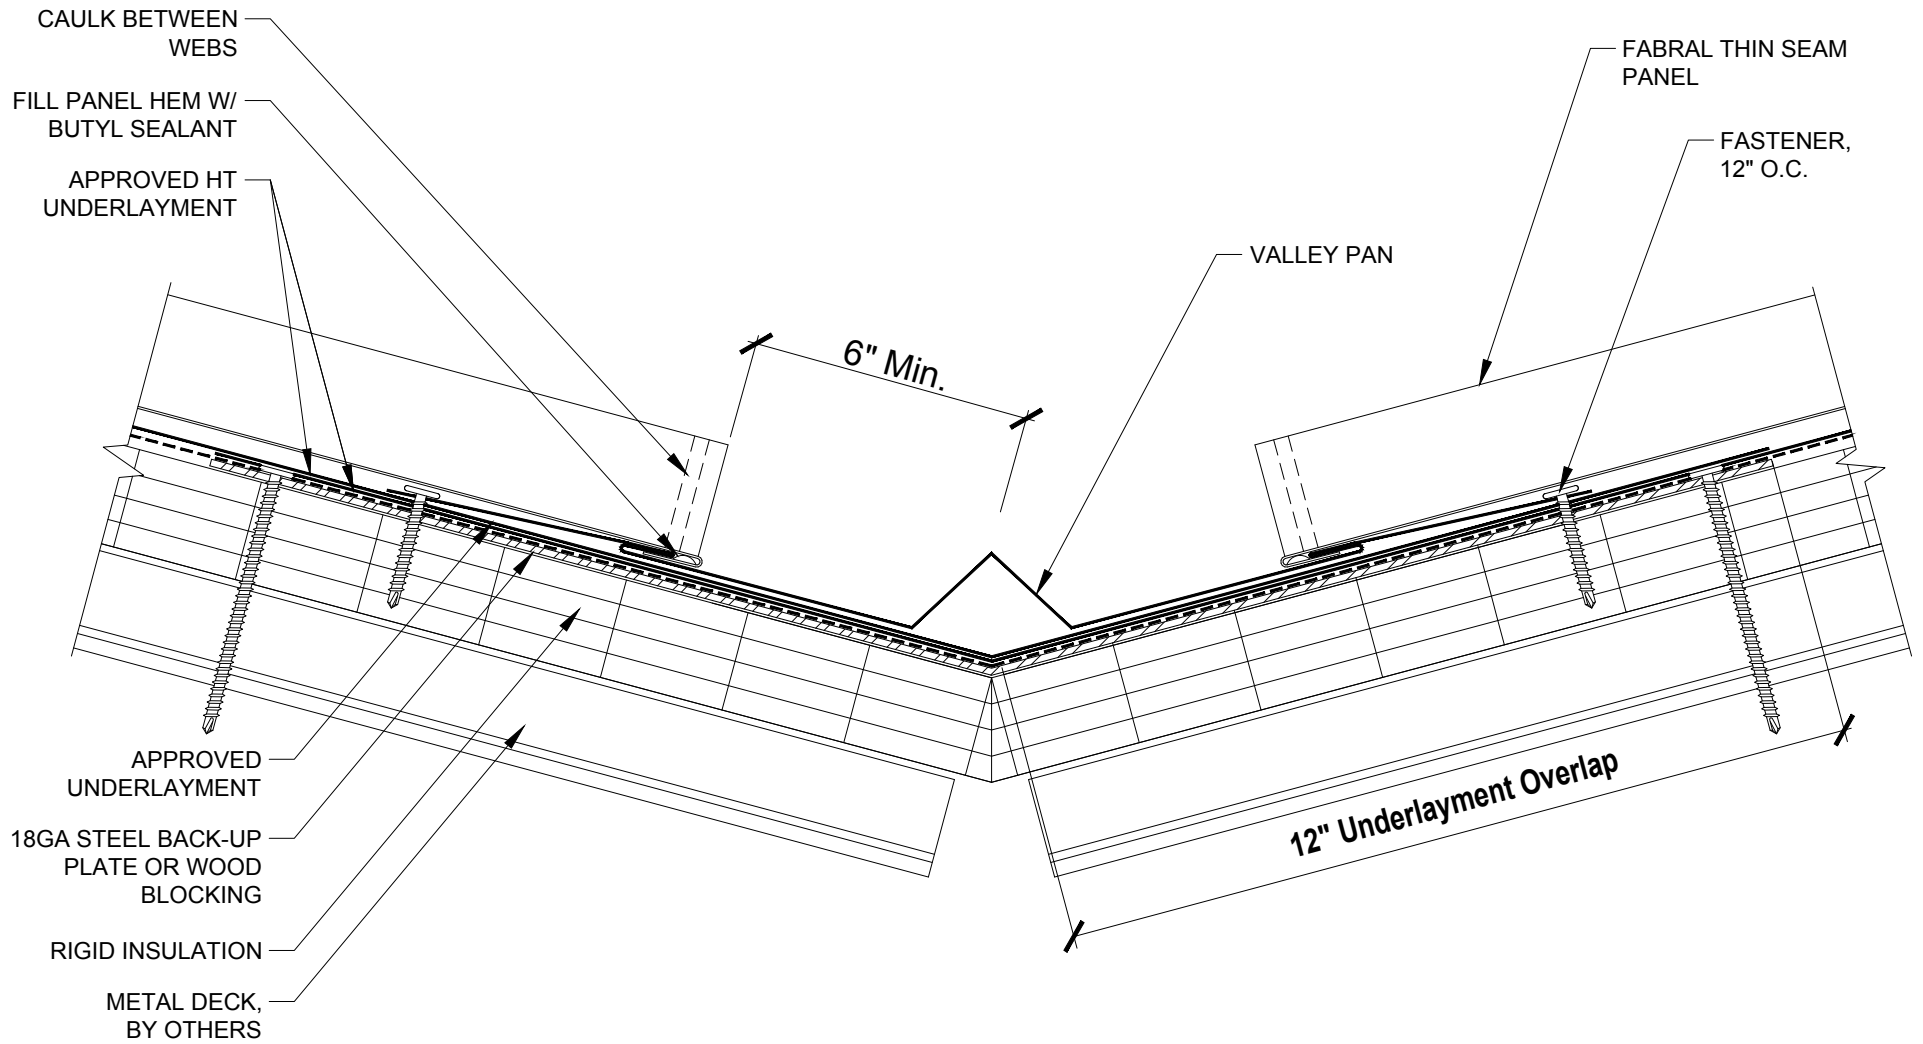

FABRAL

Project:

Contractor:


THIS DRAWING IS THE PROPERTY OF FABRAL, INC. THE USE OF THIS DRAWING WITHOUT THE EXPRESS PERMISSION OF FABRAL IS PROHIBITED.

FABRAL, INC.
 3449 Hempland Road
 Lancaster, PA 17601
 800-477-2741

VALLEY DETAIL (V-2)

THIN SEAM

Issued:
 APRIL 2012

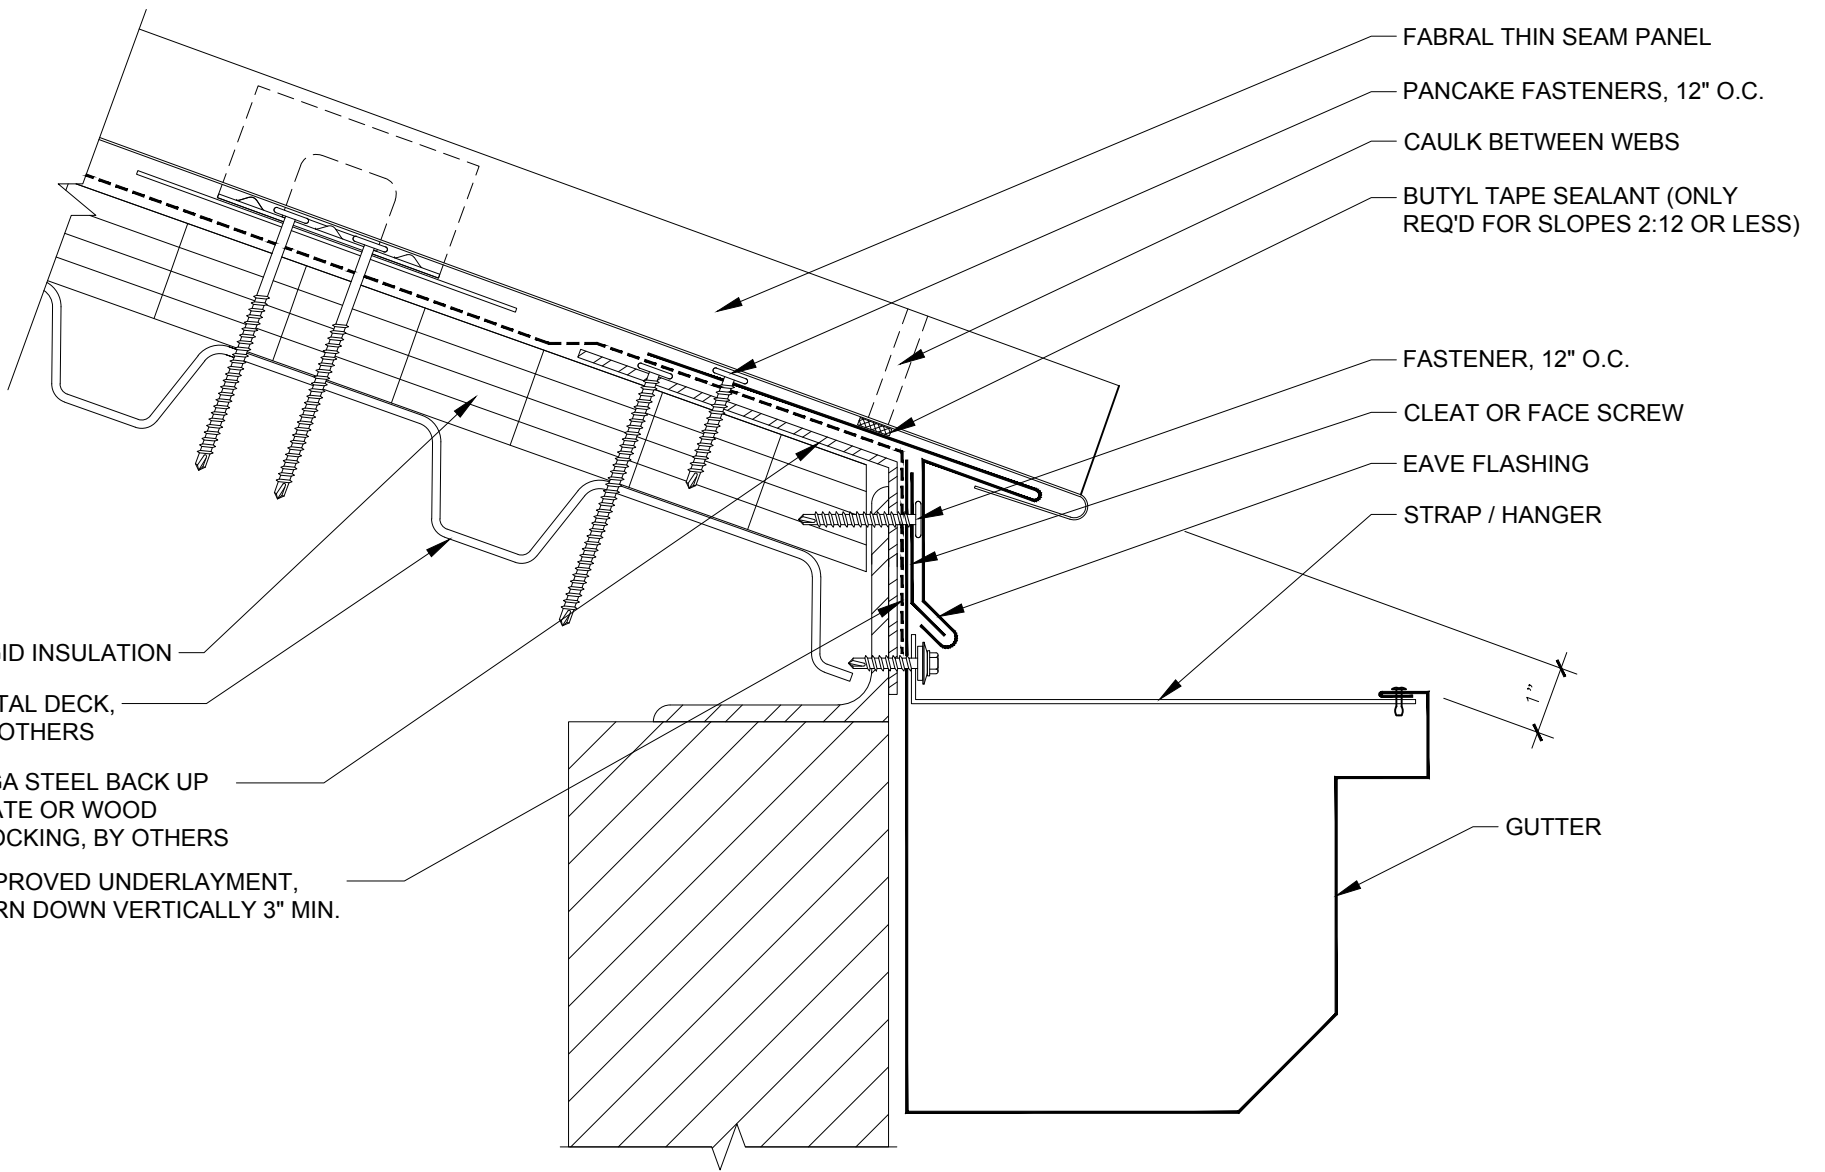

FABRAL

Project:

Contractor:

SLIDING EAVE W/ GUTTER DETAIL (EG-1)


THIS DRAWING IS THE PROPERTY OF FABRAL, INC. THE USE OF THIS DRAWING WITHOUT THE EXPRESS PERMISSION OF FABRAL IS PROHIBITED.

FABRAL, INC.
 3449 Hempland Road
 Lancaster, PA 17601
 800-477-2741

THIN SEAM

Issued:

APRIL 2012

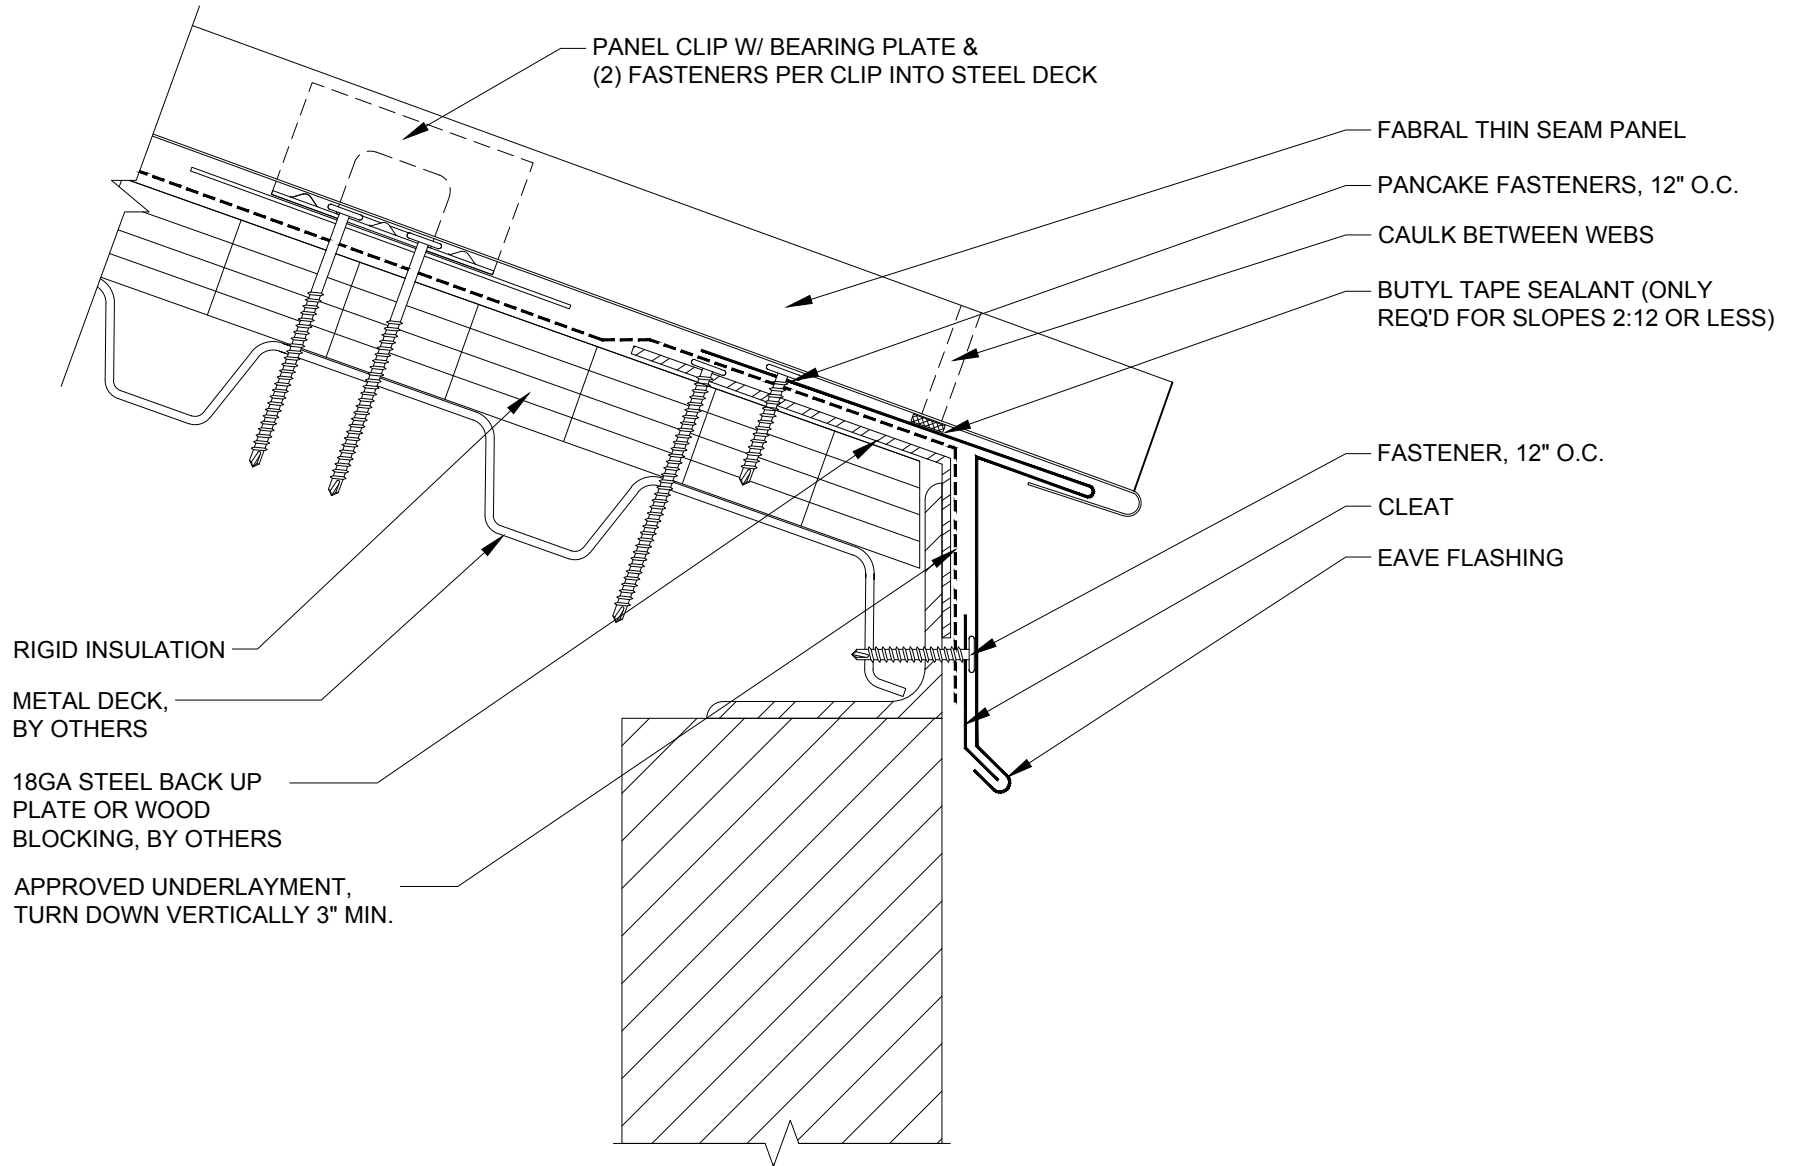

FABRAL

Project:

Contractor:


THIS DRAWING IS THE PROPERTY OF FABRAL, INC. THE USE OF THIS DRAWING WITHOUT THE EXPRESS PERMISSION OF FABRAL IS PROHIBITED.

FABRAL, INC.
 3449 Hempland Road
 Lancaster, PA 17601
 800-477-2741

SLIDING EAVE DETAIL (E-1)

THIN SEAM

Issued:
 APRIL 2012

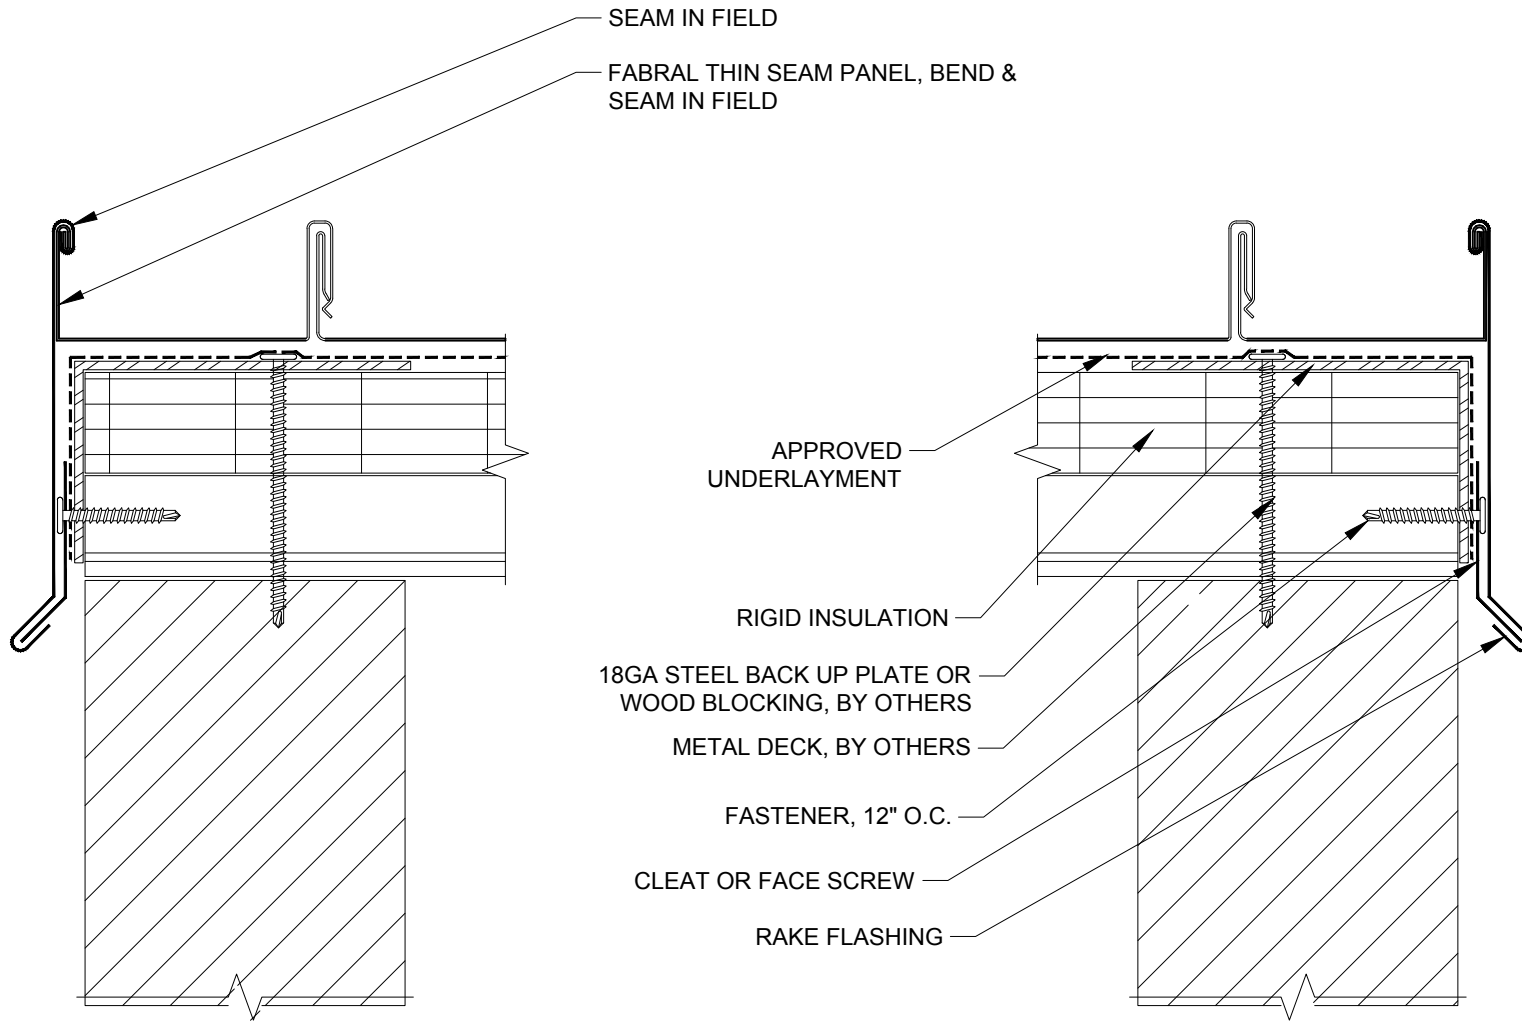

FABRAL

Project:

Contractor:

THIS DRAWING IS THE PROPERTY OF FABRAL, INC. THE USE OF THIS DRAWING WITHOUT THE EXPRESS PERMISSION OF FABRAL IS PROHIBITED.

FABRAL, INC.
 3449 Hempland Road
 Lancaster, PA 17601
 800-477-2741

SLIDING GABLE DETAIL (G-1)

THIN SEAM

Issued:
 APRIL 2012

RAKE Z CLOSURE &
FLANGE ATTACHED W/
FASTENERS, 12" O.C.

FIELD BEND PANEL, ADD
BUTYL TAPE SEALANT

FABRAL THIN SEAM
PANEL

APPROVED
UNDERLAYMENT,
TURN DOWN
VERTICALLY 3" MIN.

FASTENERS,
12" O.C.

CLEAT


CLEAT OR FACE SCREW

RAKE FLASHING

18GA STEEL BACK UP
PLATE OR WOOD
BLOCKING BY OTHERS

RIGID INSULATION

METAL DECK,
BY OTHERS

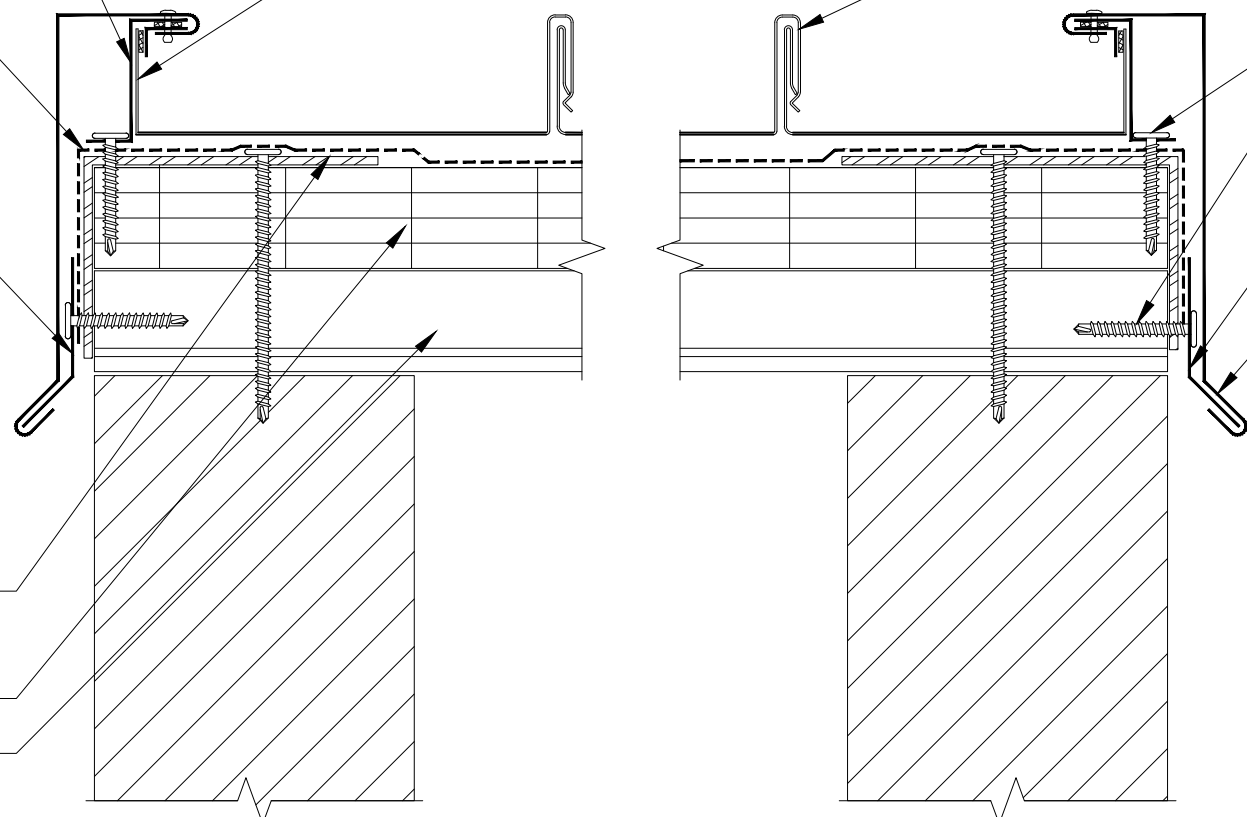

FABRAL

Project:

Contractor:


THIS DRAWING IS THE
PROPERTY OF FABRAL,
INC. THE USE OF THIS
DRAWING WITHOUT THE
EXPRESS PERMISSION OF
FABRAL IS PROHIBITED.

FABRAL, INC.
3449 Hempland Road
Lancaster, PA 17601
800-477-2741

SLIDING GABLE DETAIL (G-2)

THIN SEAM

Issued:
APRIL 2012

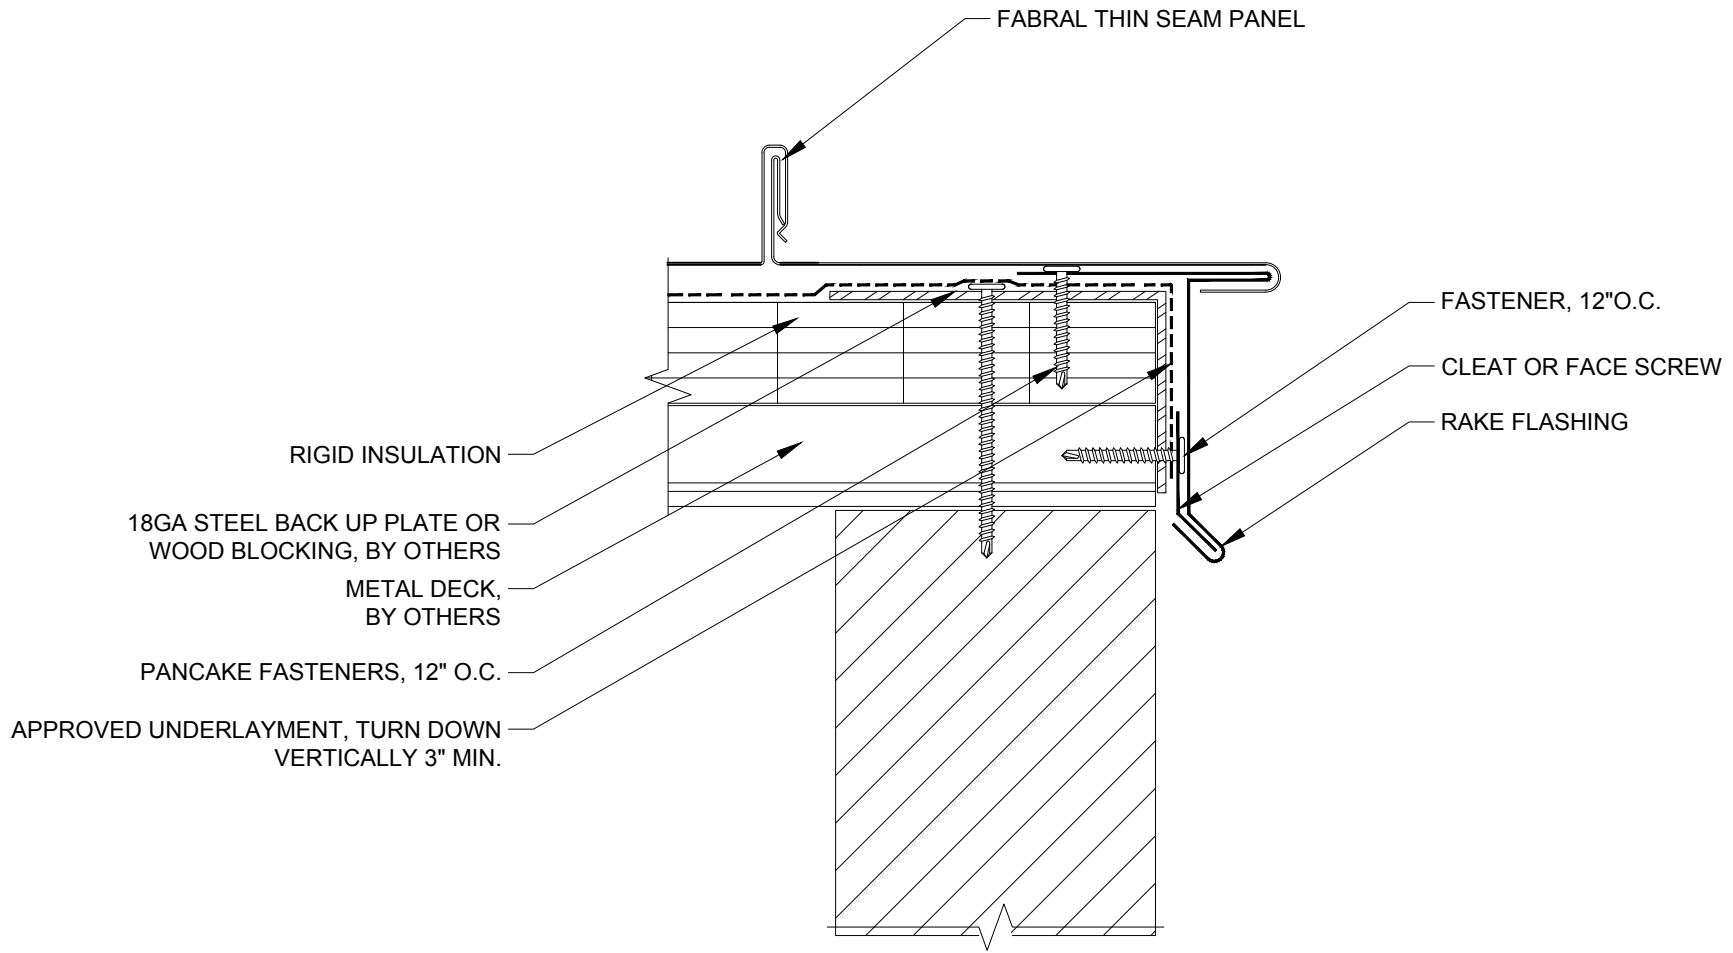

FABRAL

Project:

Contractor:


THIS DRAWING IS THE PROPERTY OF FABRAL, INC. THE USE OF THIS DRAWING WITHOUT THE EXPRESS PERMISSION OF FABRAL IS PROHIBITED.

FABRAL, INC.
 3449 Hempland Road
 Lancaster, PA 17601
 800-477-2741

SLIDING GABLE DETAIL (G-3)

THIN SEAM

Issued:
 APRIL 2012

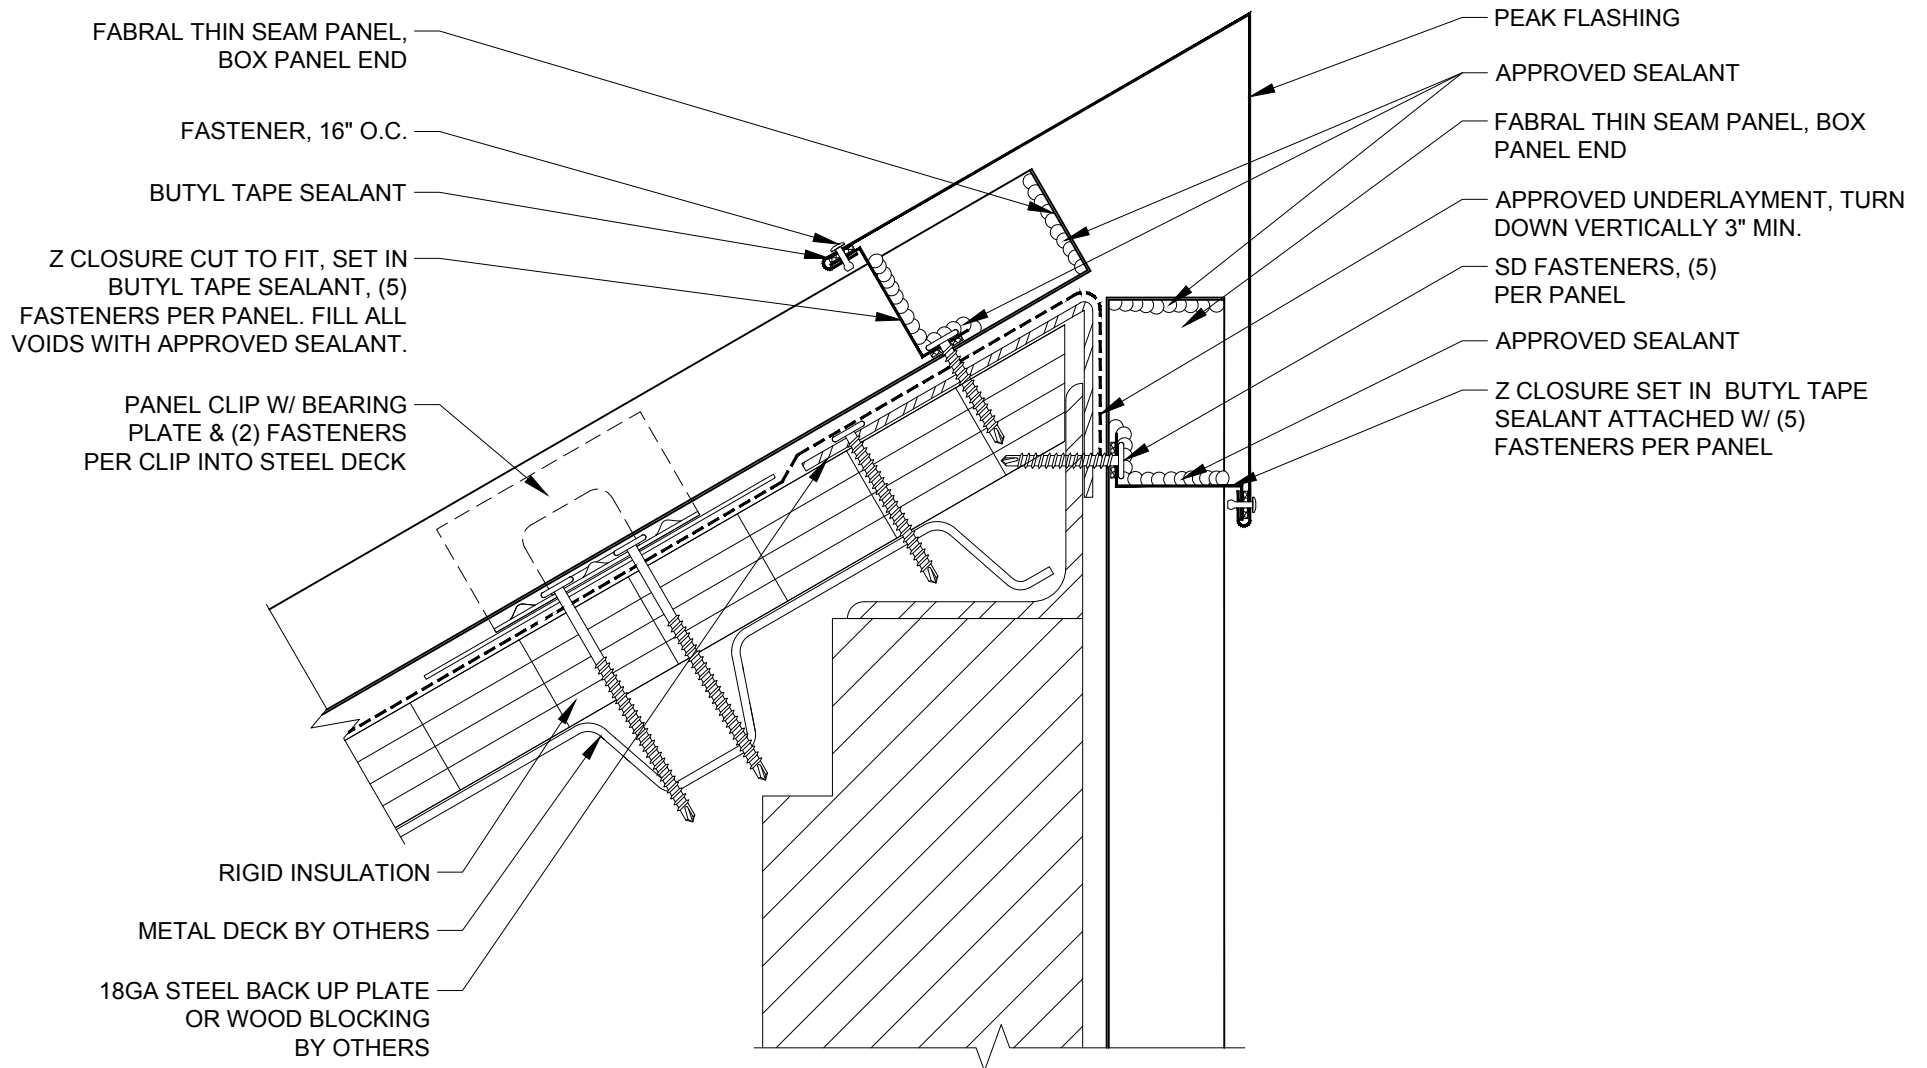

FABRAL

Project:

Contractor:

THIS DRAWING IS THE PROPERTY OF FABRAL, INC. THE USE OF THIS DRAWING WITHOUT THE EXPRESS PERMISSION OF FABRAL IS PROHIBITED.


FABRAL, INC.
 3449 Hempland Road
 Lancaster, PA 17601
 800-477-2741

FIXED HIGH SIDE DETAIL (FHS-1)

THIN SEAM

Issued:

APRIL 2012

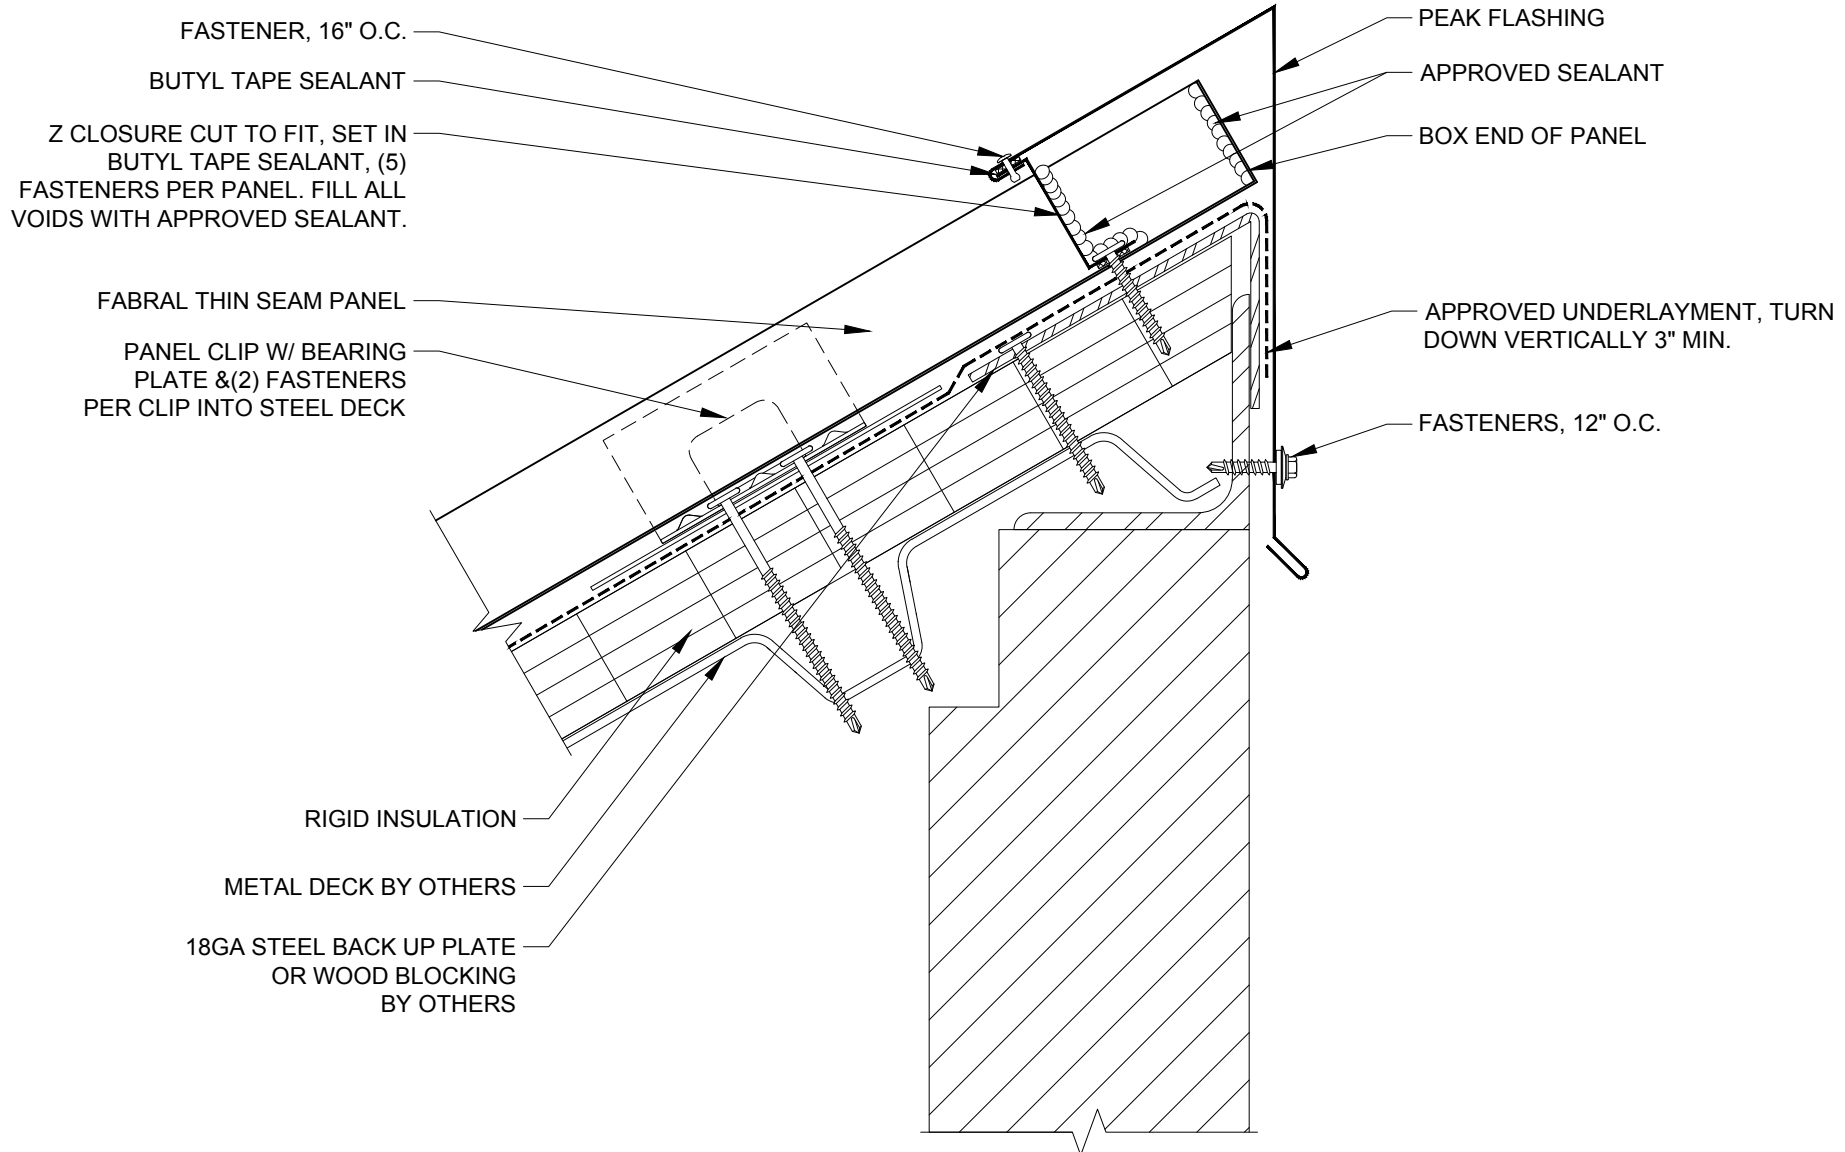

FABRAL

Project:

Contractor:


THIS DRAWING IS THE PROPERTY OF FABRAL, INC. THE USE OF THIS DRAWING WITHOUT THE EXPRESS PERMISSION OF FABRAL IS PROHIBITED.

FABRAL, INC.
 3449 Hempland Road
 Lancaster, PA 17601
 800-477-2741

FIXED HIGH SIDE DETAIL (FHS-2)

THIN SEAM

Issued:
 APRIL 2012

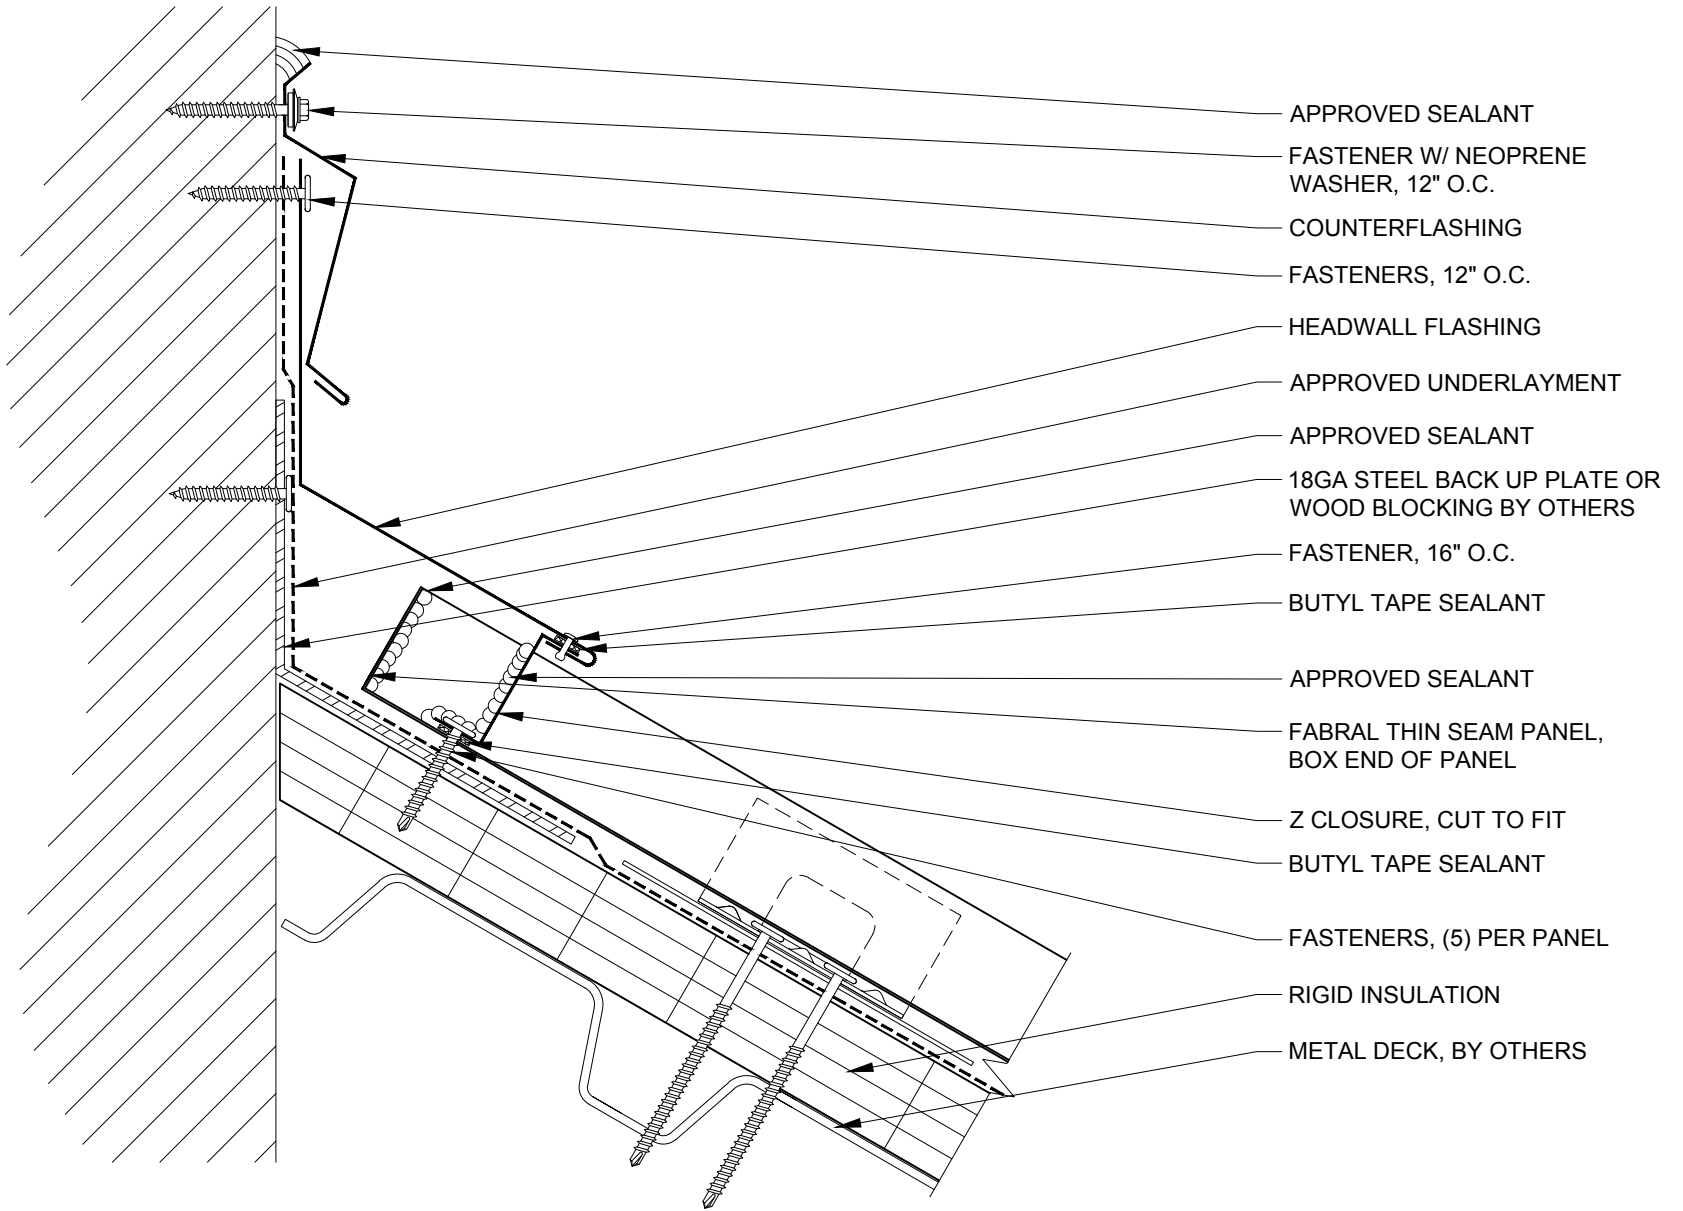

- APPROVED SEALANT
- FASTENER W/ NEOPRENE WASHER, 12" O.C.
- COUNTERFLASHING
- FASTENERS, 12" O.C.
- HEADWALL FLASHING
- APPROVED UNDERLAYMENT
- APPROVED SEALANT
- 18GA STEEL BACK UP PLATE OR WOOD BLOCKING BY OTHERS
- FASTENER, 16" O.C.
- BUTYL TAPE SEALANT
- APPROVED SEALANT
- FABRAL THIN SEAM PANEL, BOX END OF PANEL
- Z CLOSURE, CUT TO FIT
- BUTYL TAPE SEALANT
- FASTENERS, (5) PER PANEL
- RIGID INSULATION
- METAL DECK, BY OTHERS

FABRAL

Project:

Contractor:


THIS DRAWING IS THE PROPERTY OF FABRAL, INC. THE USE OF THIS DRAWING WITHOUT THE EXPRESS PERMISSION OF FABRAL IS PROHIBITED.

FABRAL, INC.
 3449 Hempland Road
 Lancaster, PA 17601
 800-477-2741

HEADWALL DETAIL (HW-1)

THIN SEAM

Issued:
 APRIL 2012

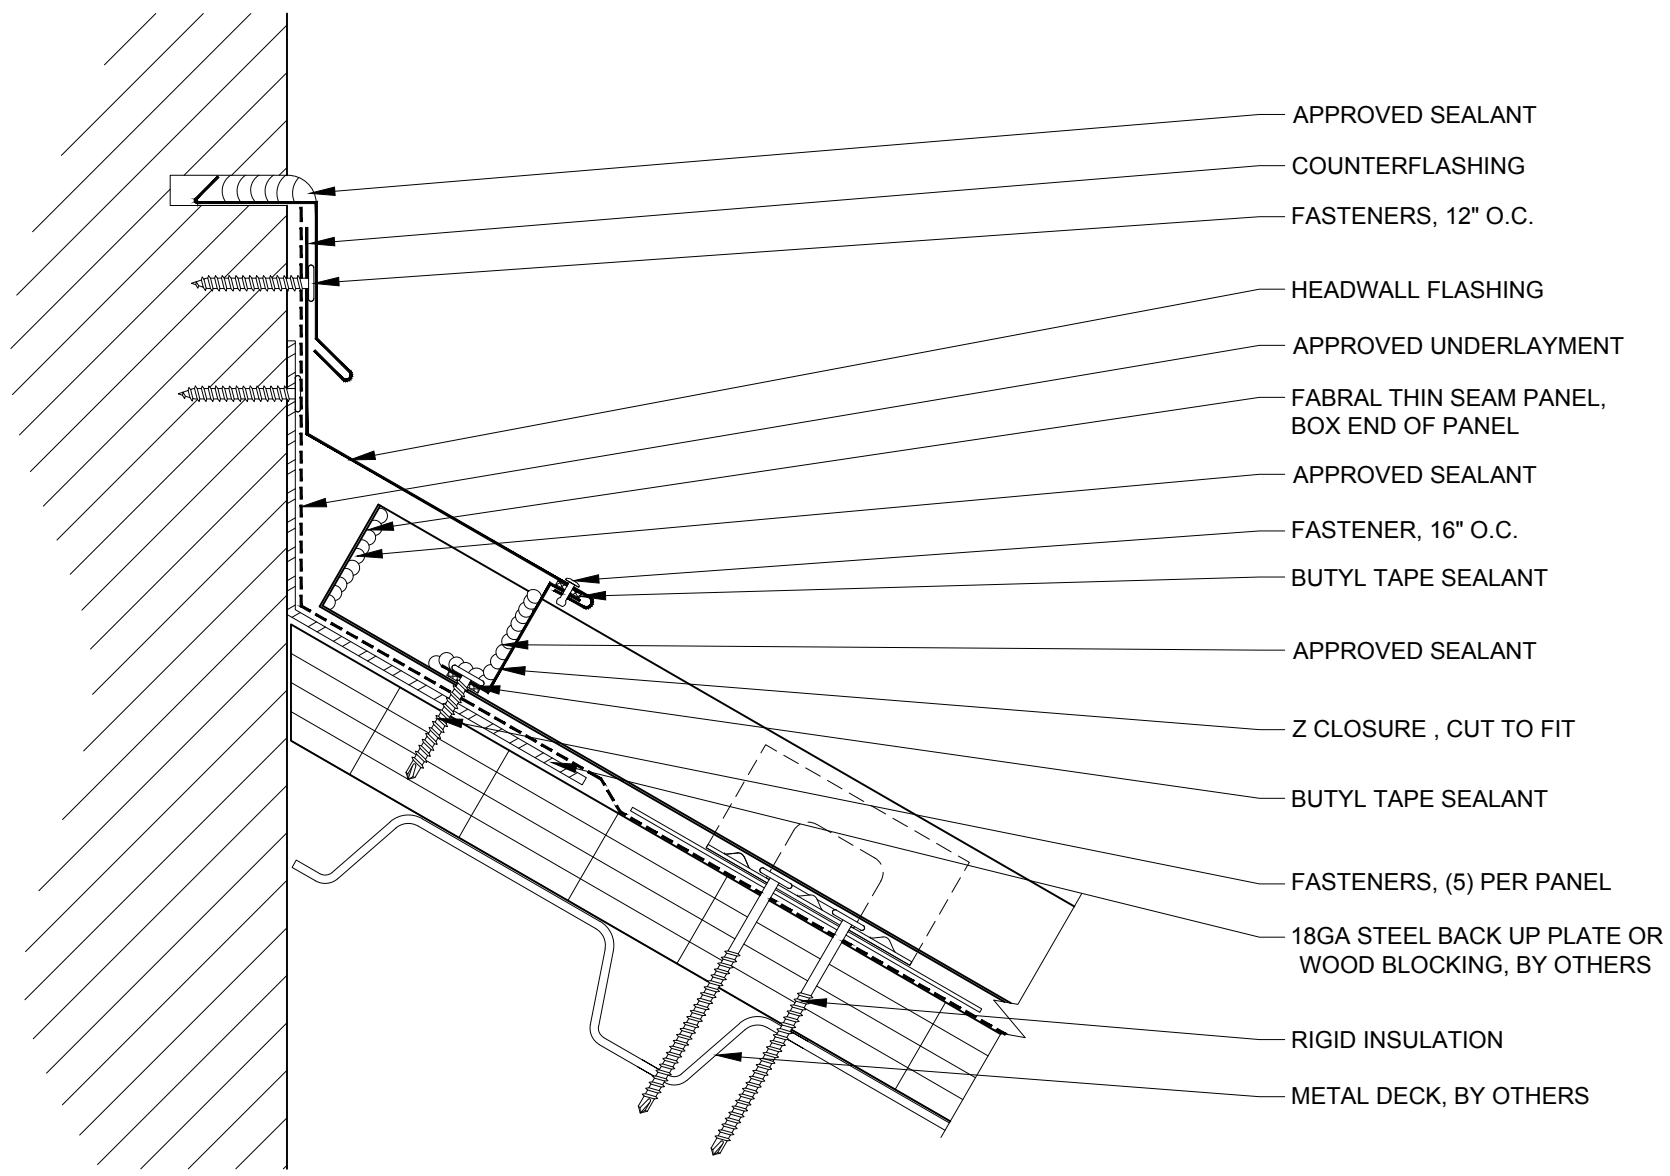

FABRAL

Project:

Contractor:


THIS DRAWING IS THE PROPERTY OF FABRAL, INC. THE USE OF THIS DRAWING WITHOUT THE EXPRESS PERMISSION OF FABRAL IS PROHIBITED.

FABRAL, INC.
 3449 Hempland Road
 Lancaster, PA 17601
 800-477-2741

HEADWALL DETAIL (HW-2)

THIN SEAM

Issued:
 APRIL 2012

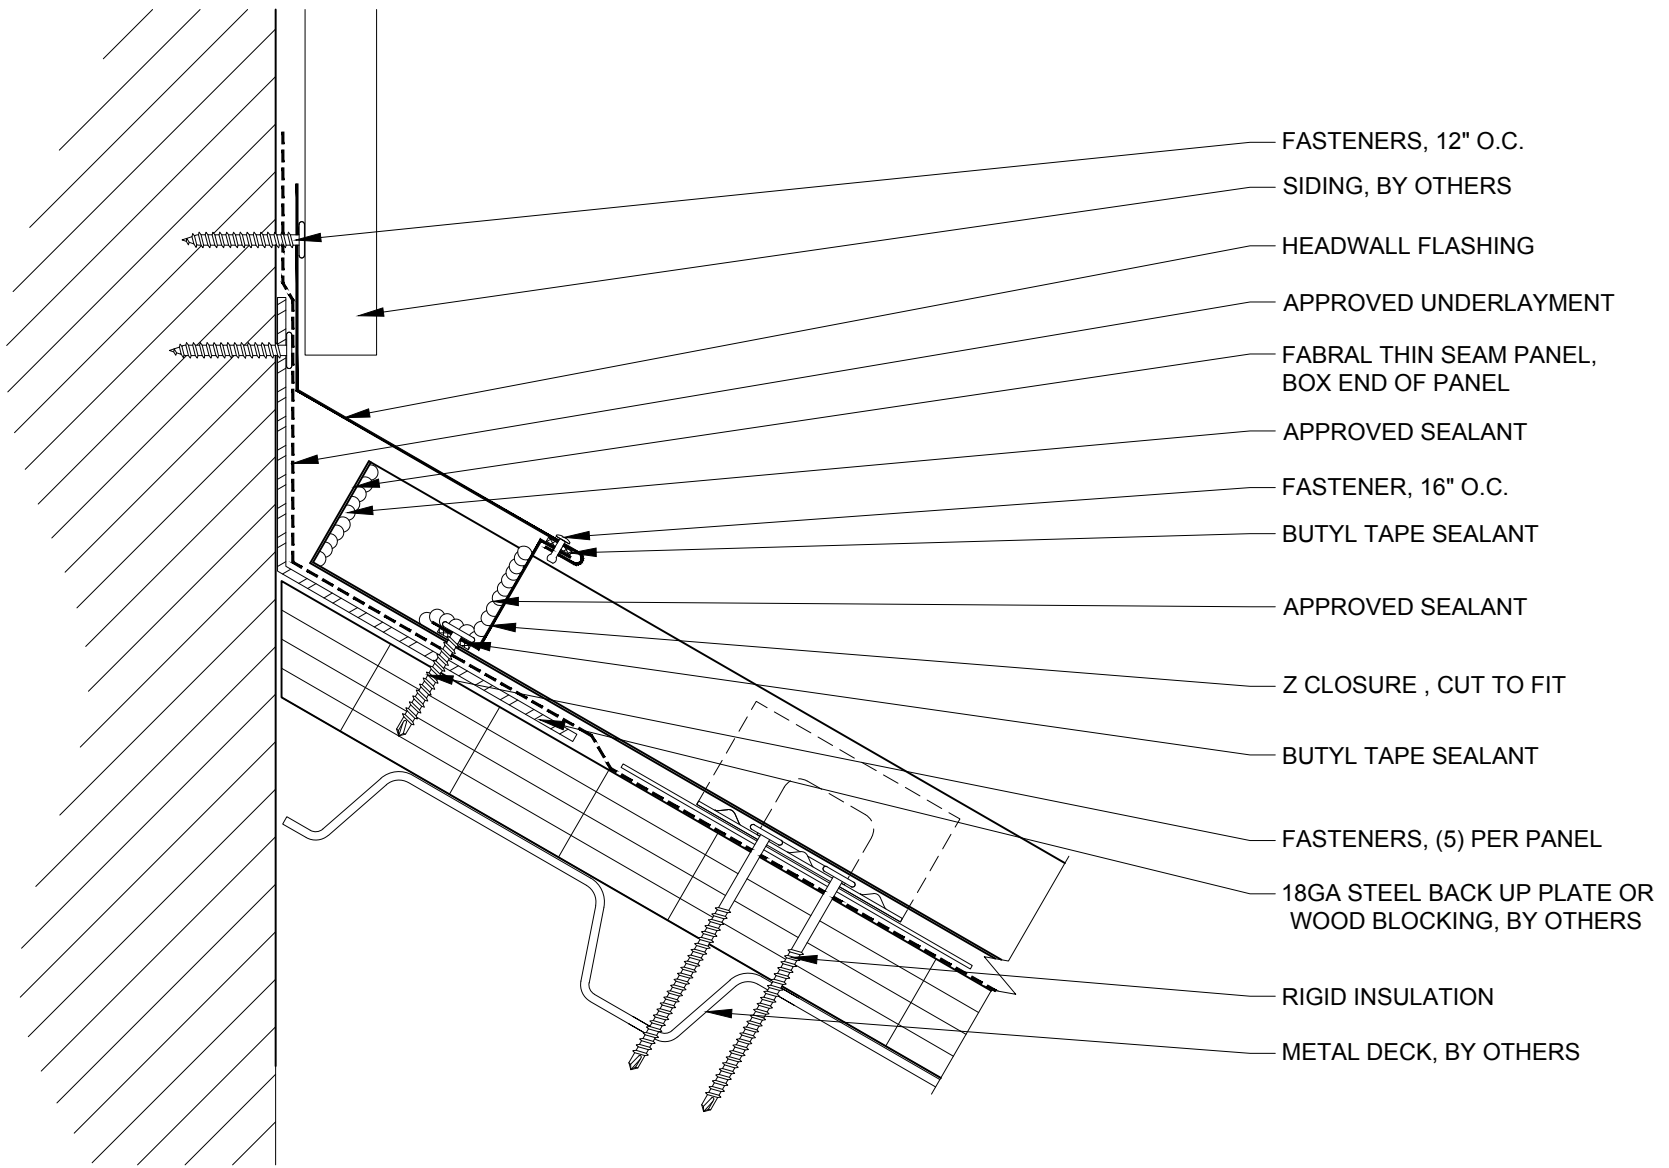

FABRAL

Project:

Contractor:


THIS DRAWING IS THE PROPERTY OF FABRAL, INC. THE USE OF THIS DRAWING WITHOUT THE EXPRESS PERMISSION OF FABRAL IS PROHIBITED.

FABRAL, INC.
 3449 Hempland Road
 Lancaster, PA 17601
 800-477-2741

HEADWALL DETAIL (HW-3)

THIN SEAM

Issued:
 APRIL 2012

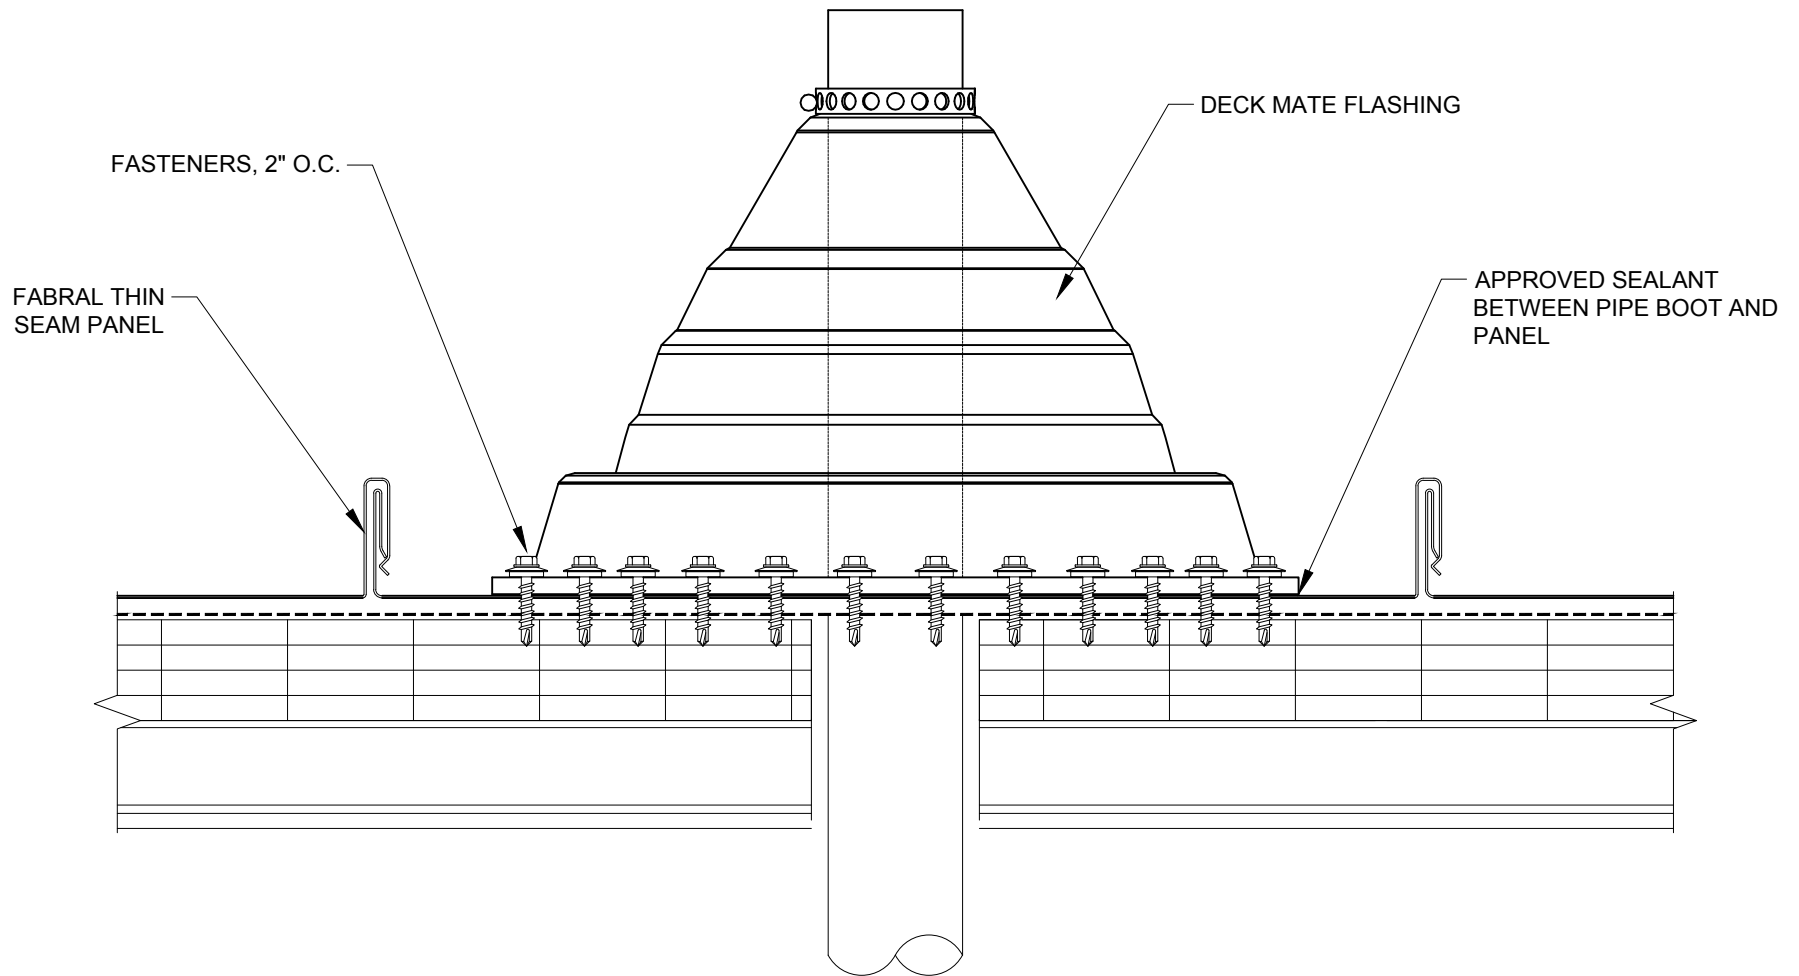

FABRAL

Project:

Contractor:


THIS DRAWING IS THE PROPERTY OF FABRAL, INC. THE USE OF THIS DRAWING WITHOUT THE EXPRESS PERMISSION OF FABRAL IS PROHIBITED.

FABRAL, INC.
 3449 Hempland Road
 Lancaster, PA 17601
 800-477-2741

PENETRATION DETAIL (P-1)

THIN SEAM

Issued:
 APRIL 2012

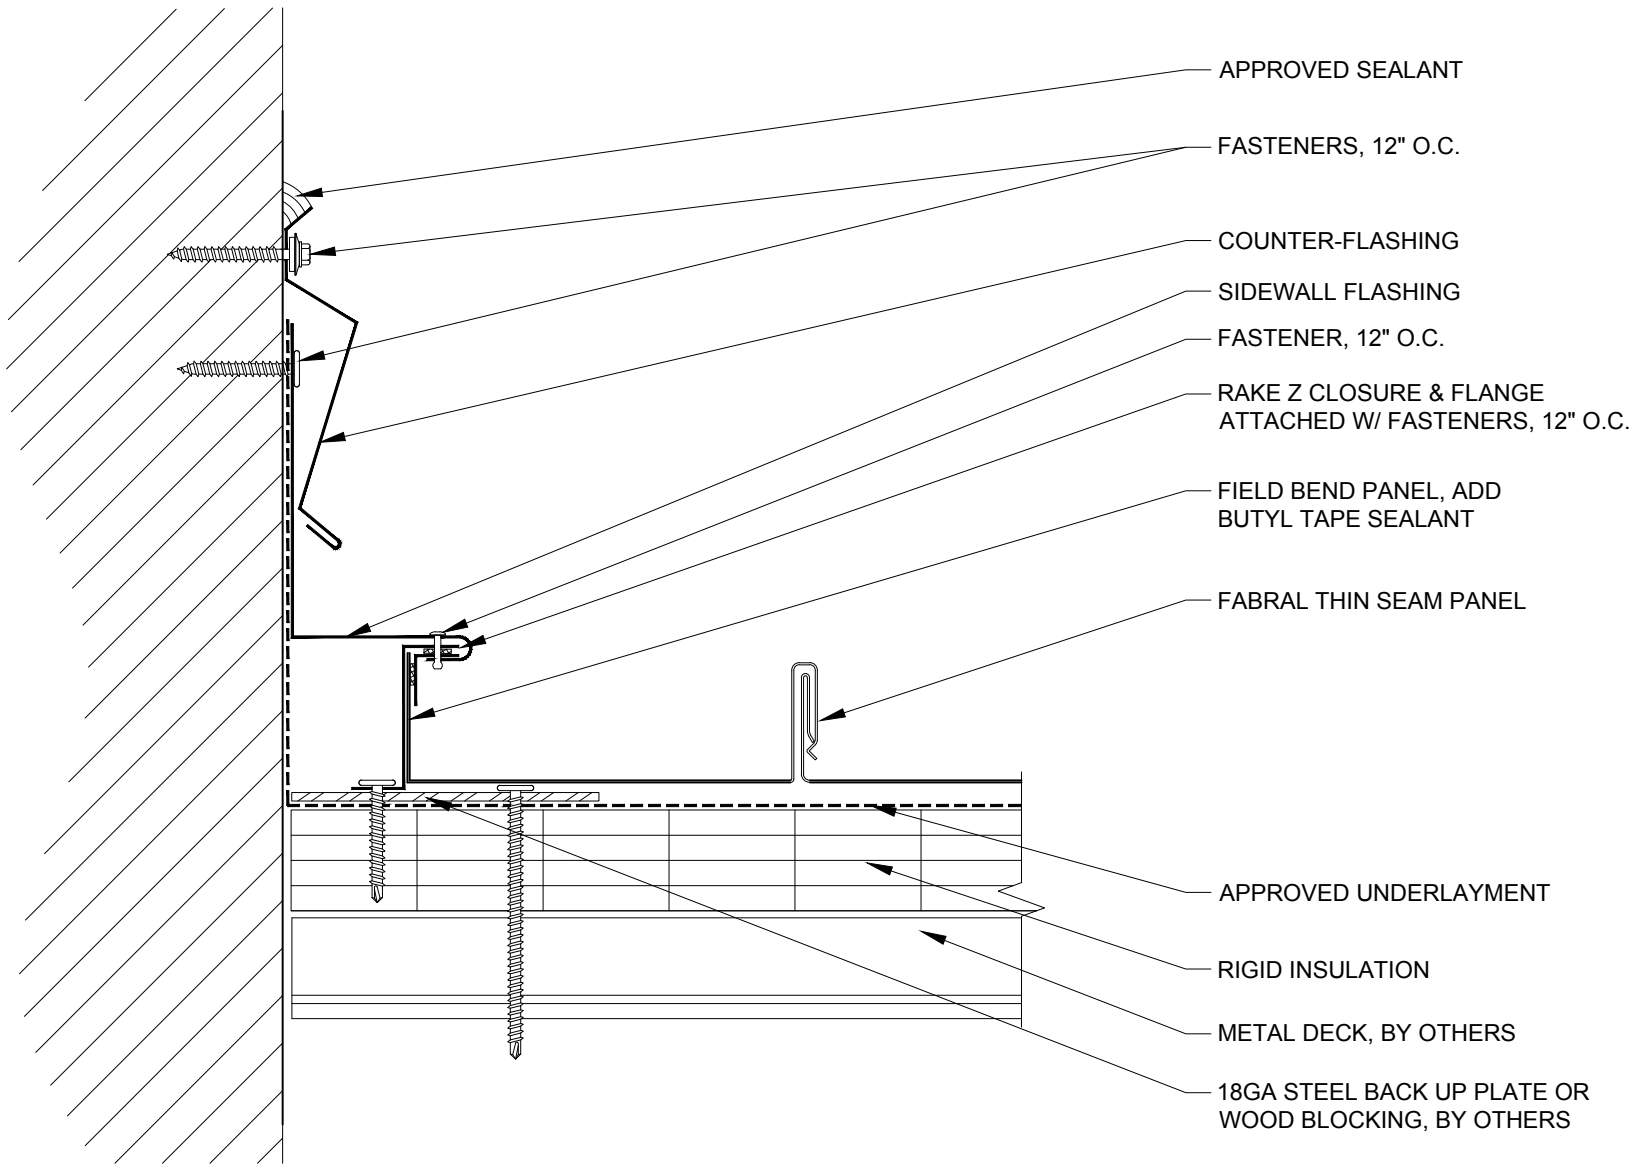

FABRAL

Project:

Contractor:


THIS DRAWING IS THE PROPERTY OF FABRAL, INC. THE USE OF THIS DRAWING WITHOUT THE EXPRESS PERMISSION OF FABRAL IS PROHIBITED.

FABRAL, INC.
 3449 Hempland Road
 Lancaster, PA 17601
 800-477-2741

SIDEWALL DETAIL (SW-1)

THIN SEAM

Issued:
 APRIL 2012

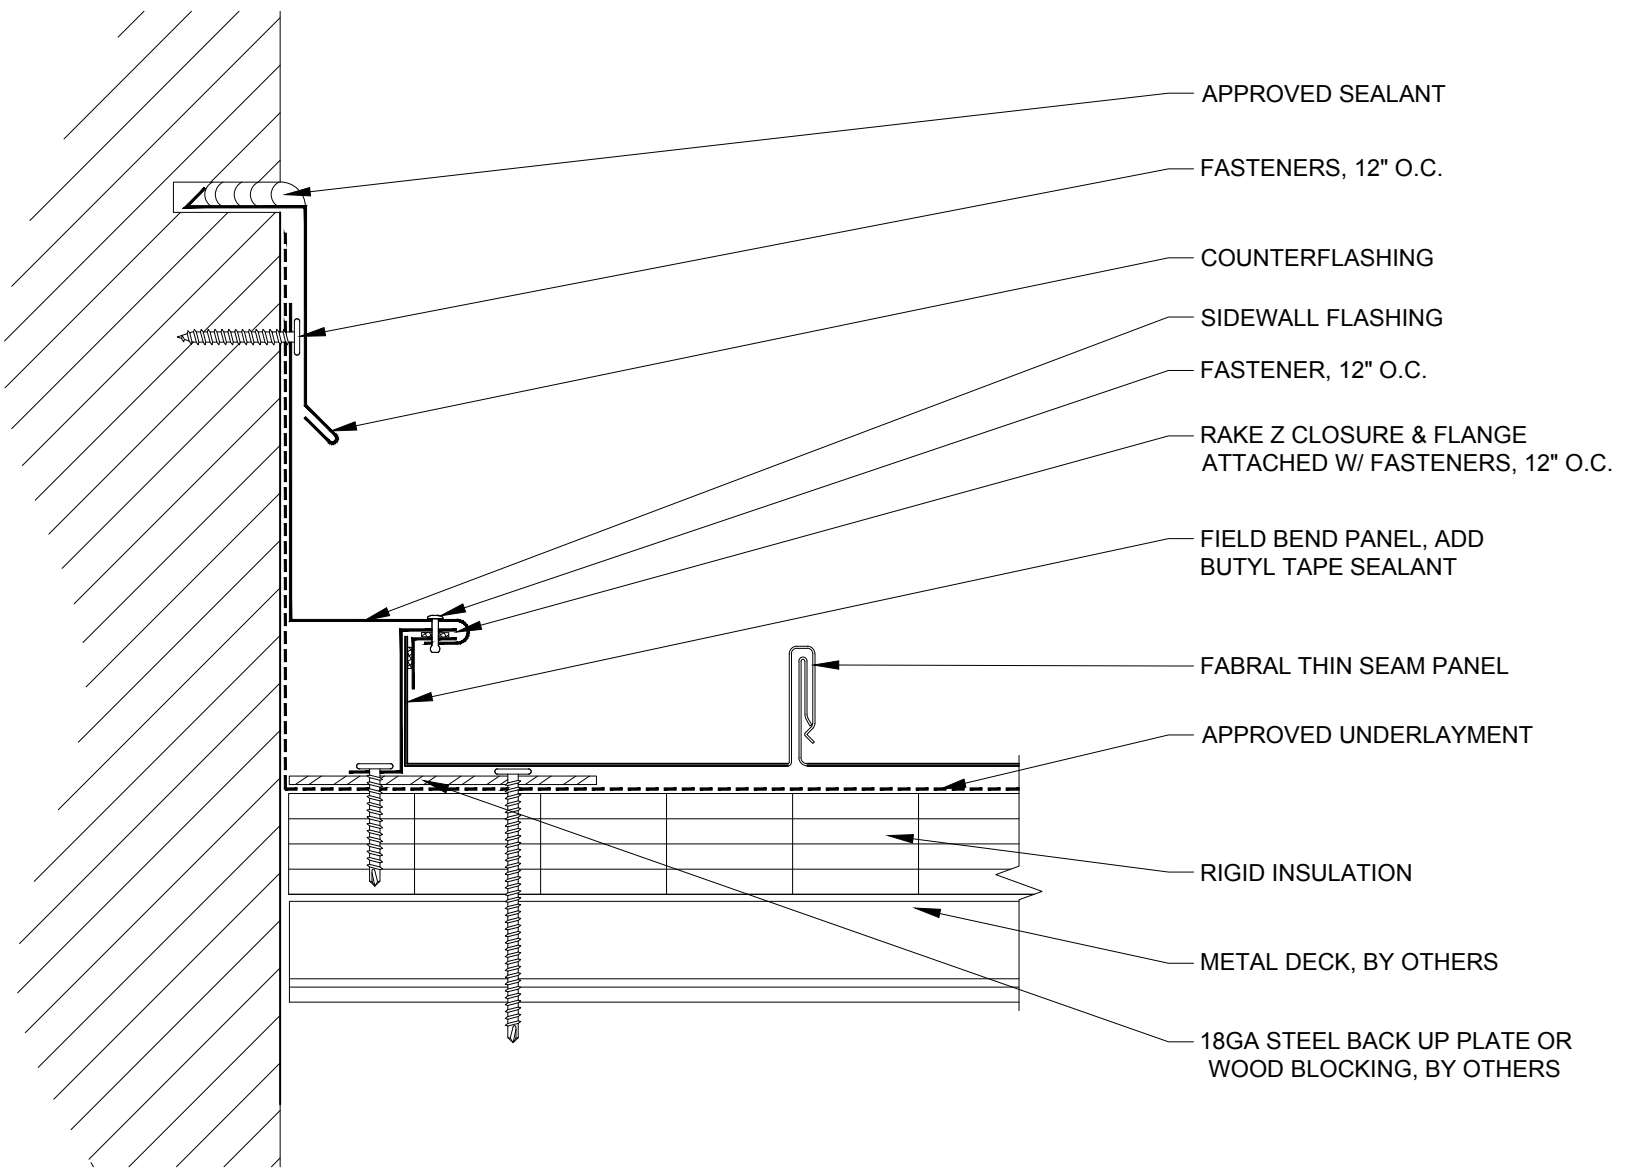

FABRAL

Project:

Contractor:


THIS DRAWING IS THE PROPERTY OF FABRAL, INC. THE USE OF THIS DRAWING WITHOUT THE EXPRESS PERMISSION OF FABRAL IS PROHIBITED.

FABRAL, INC.
 3449 Hempland Road
 Lancaster, PA 17601
 800-477-2741

SIDEWALL DETAIL (SW-2)

THIN SEAM

Issued:
 APRIL 2012

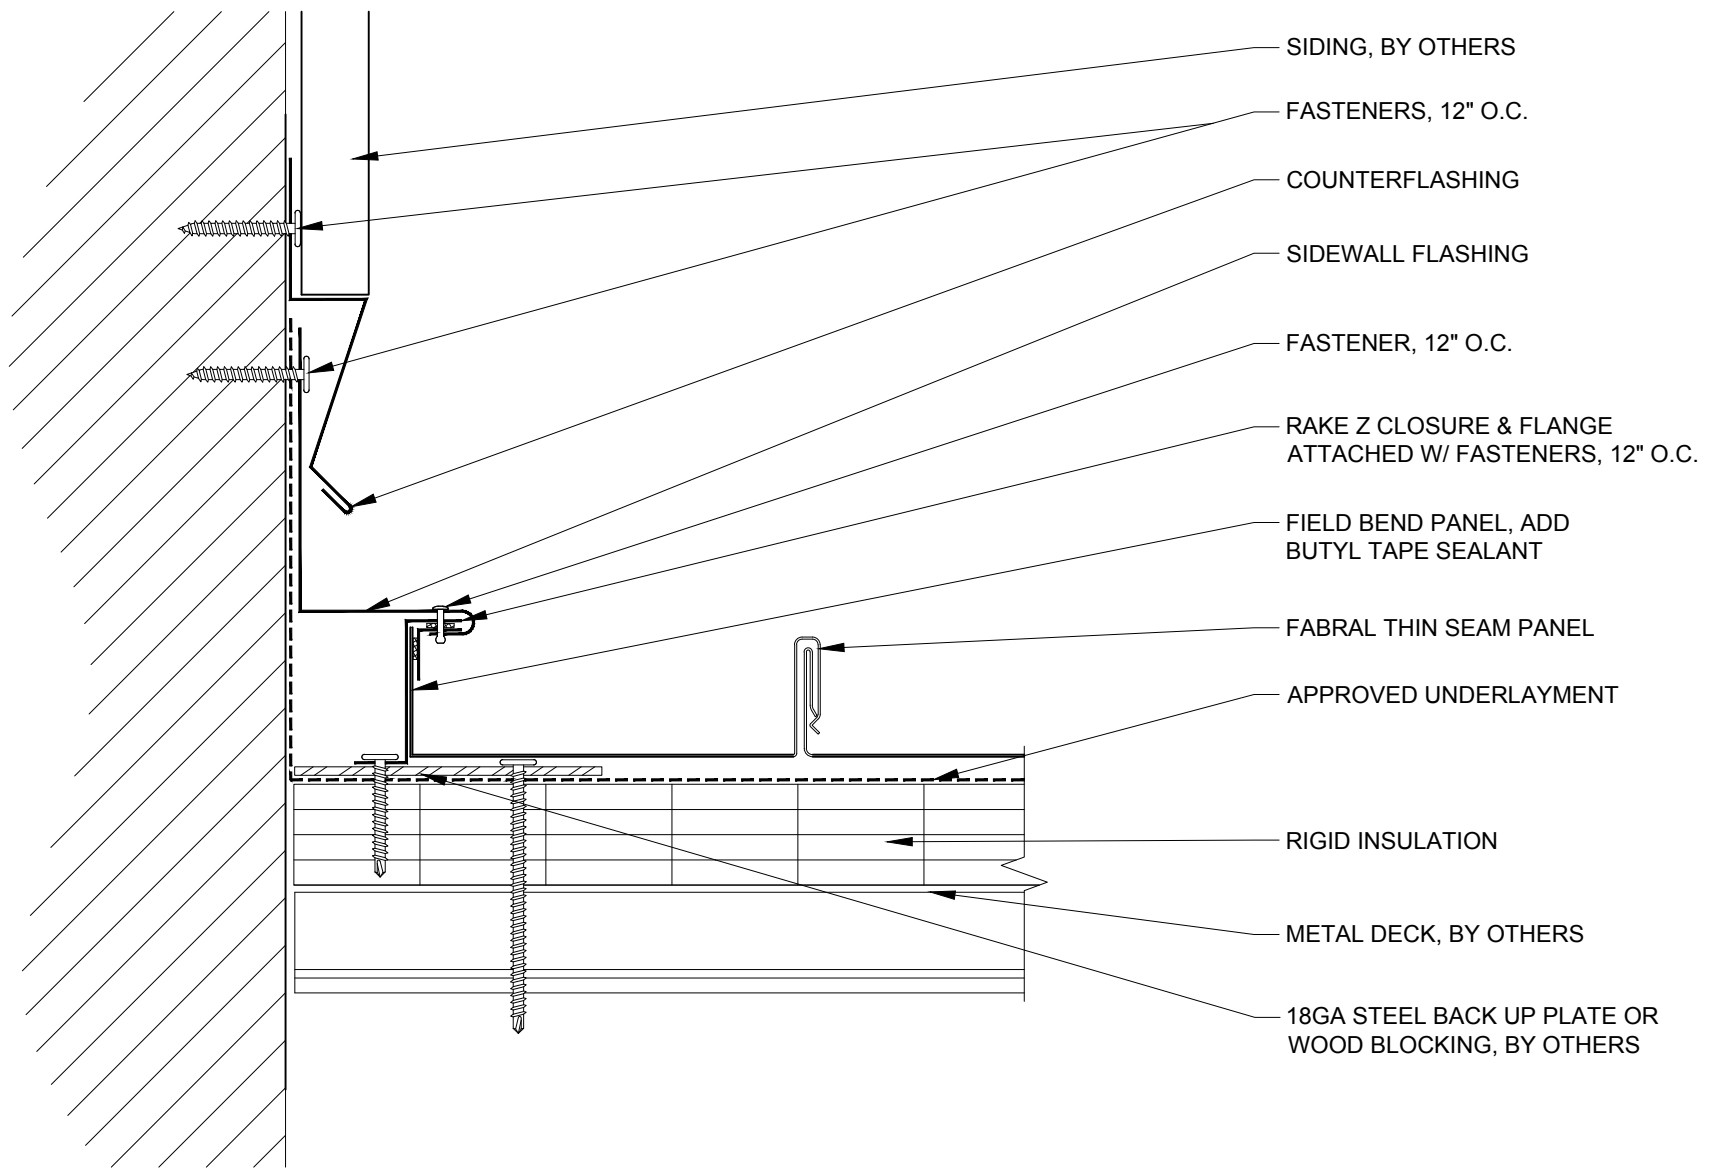

FABRAL

Project:

Contractor:


THIS DRAWING IS THE PROPERTY OF FABRAL, INC. THE USE OF THIS DRAWING WITHOUT THE EXPRESS PERMISSION OF FABRAL IS PROHIBITED.

FABRAL, INC.
 3449 Hempland Road
 Lancaster, PA 17601
 800-477-2741

SIDEWALL DETAIL (SW-3)

THIN SEAM

Issued:
 APRIL 2012

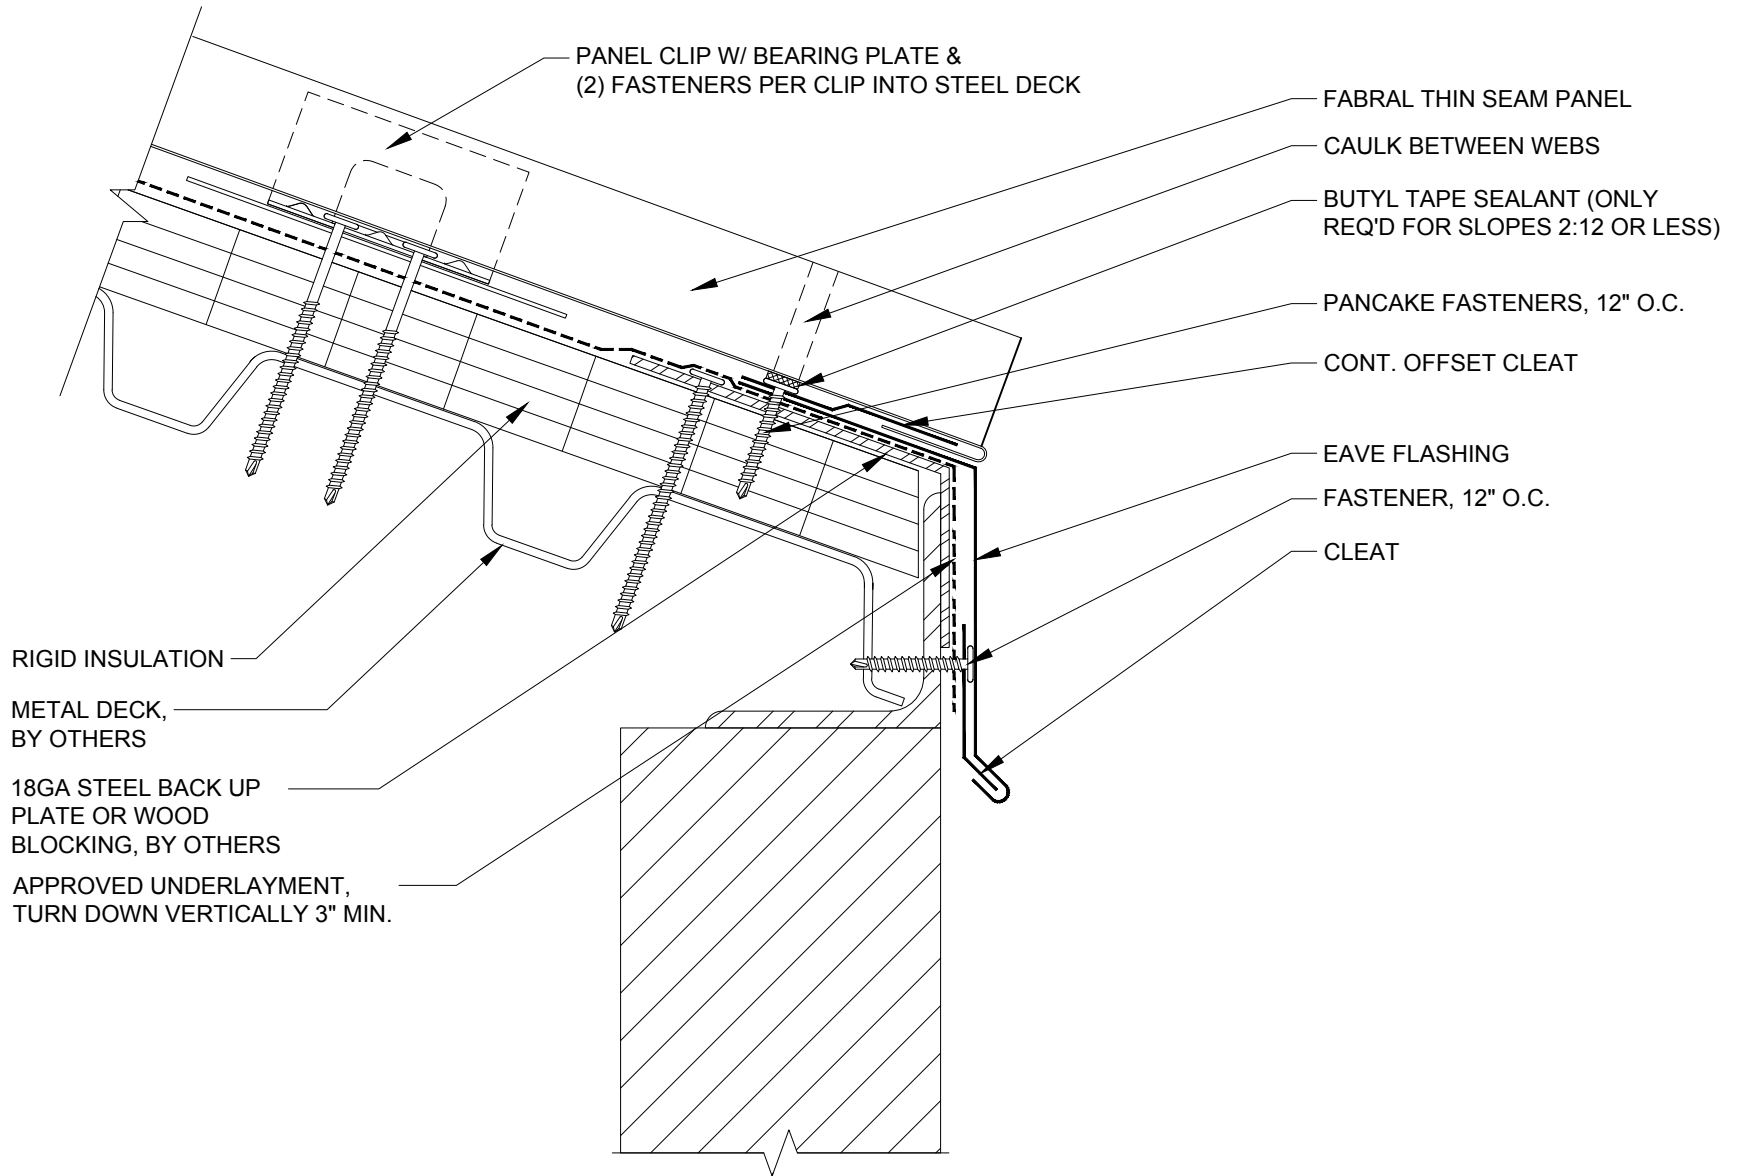

FABRAL

Project:

Contractor:


THIS DRAWING IS THE PROPERTY OF FABRAL, INC. THE USE OF THIS DRAWING WITHOUT THE EXPRESS PERMISSION OF FABRAL IS PROHIBITED.

FABRAL, INC.
 3449 Hempland Road
 Lancaster, PA 17601
 800-477-2741

SLIDING EAVE DETAIL (E-2)

THIN SEAM

Issued:
 APRIL 2012

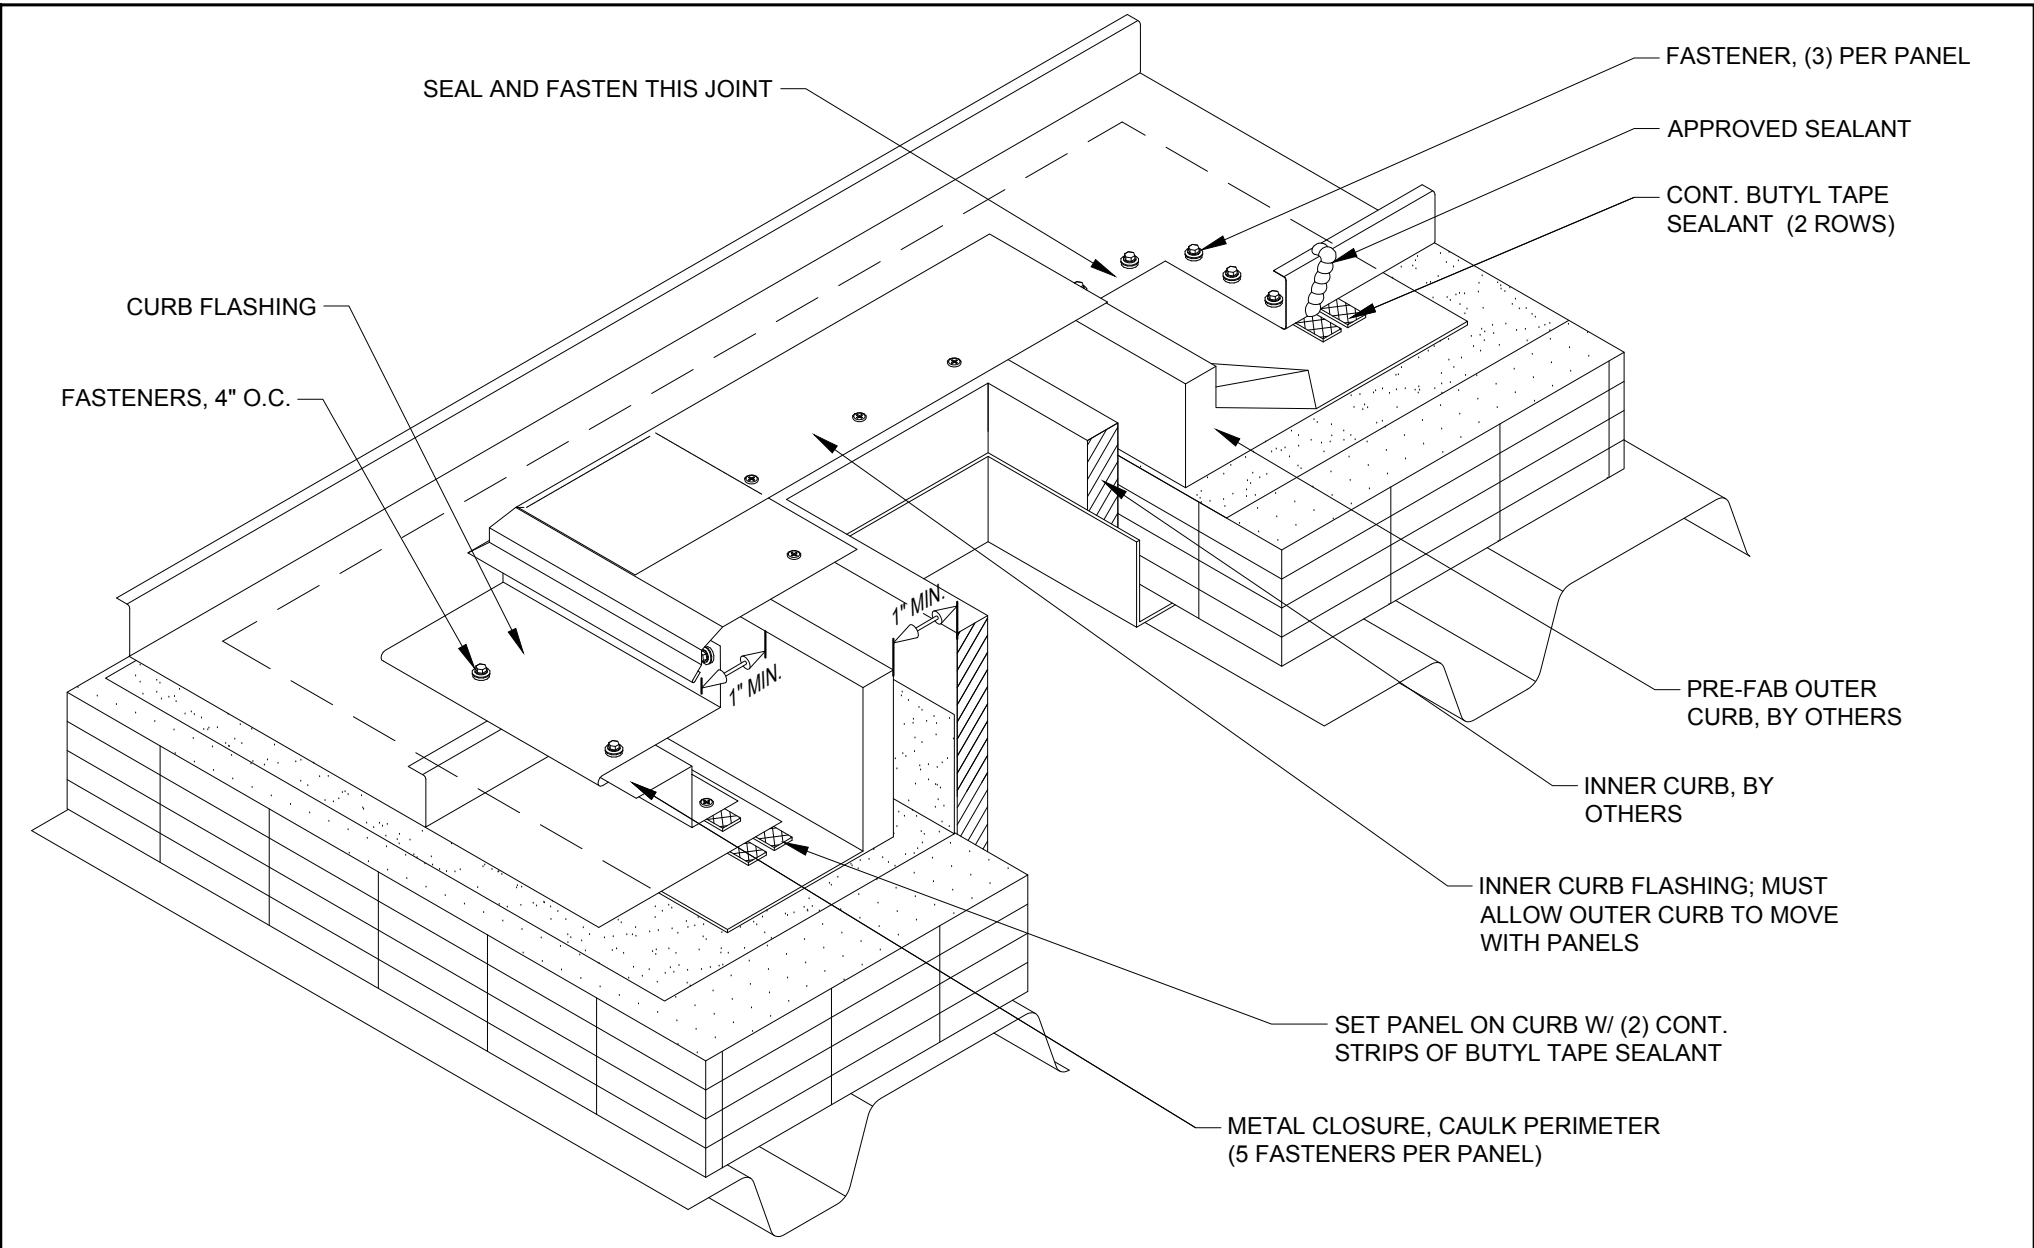


FABRAL

Project:
 Contractor:
CURB DETAIL (CB-1)

THIS DRAWING IS THE PROPERTY OF FABRAL, INC. THE USE OF THIS DRAWING WITHOUT THE EXPRESS PERMISSION OF FABRAL IS PROHIBITED.

FABRAL, INC.
 3449 Hempland Road
 Lancaster, PA 17601
 800-477-2741
 Issued:
 APRIL 2012

THIN SEAM

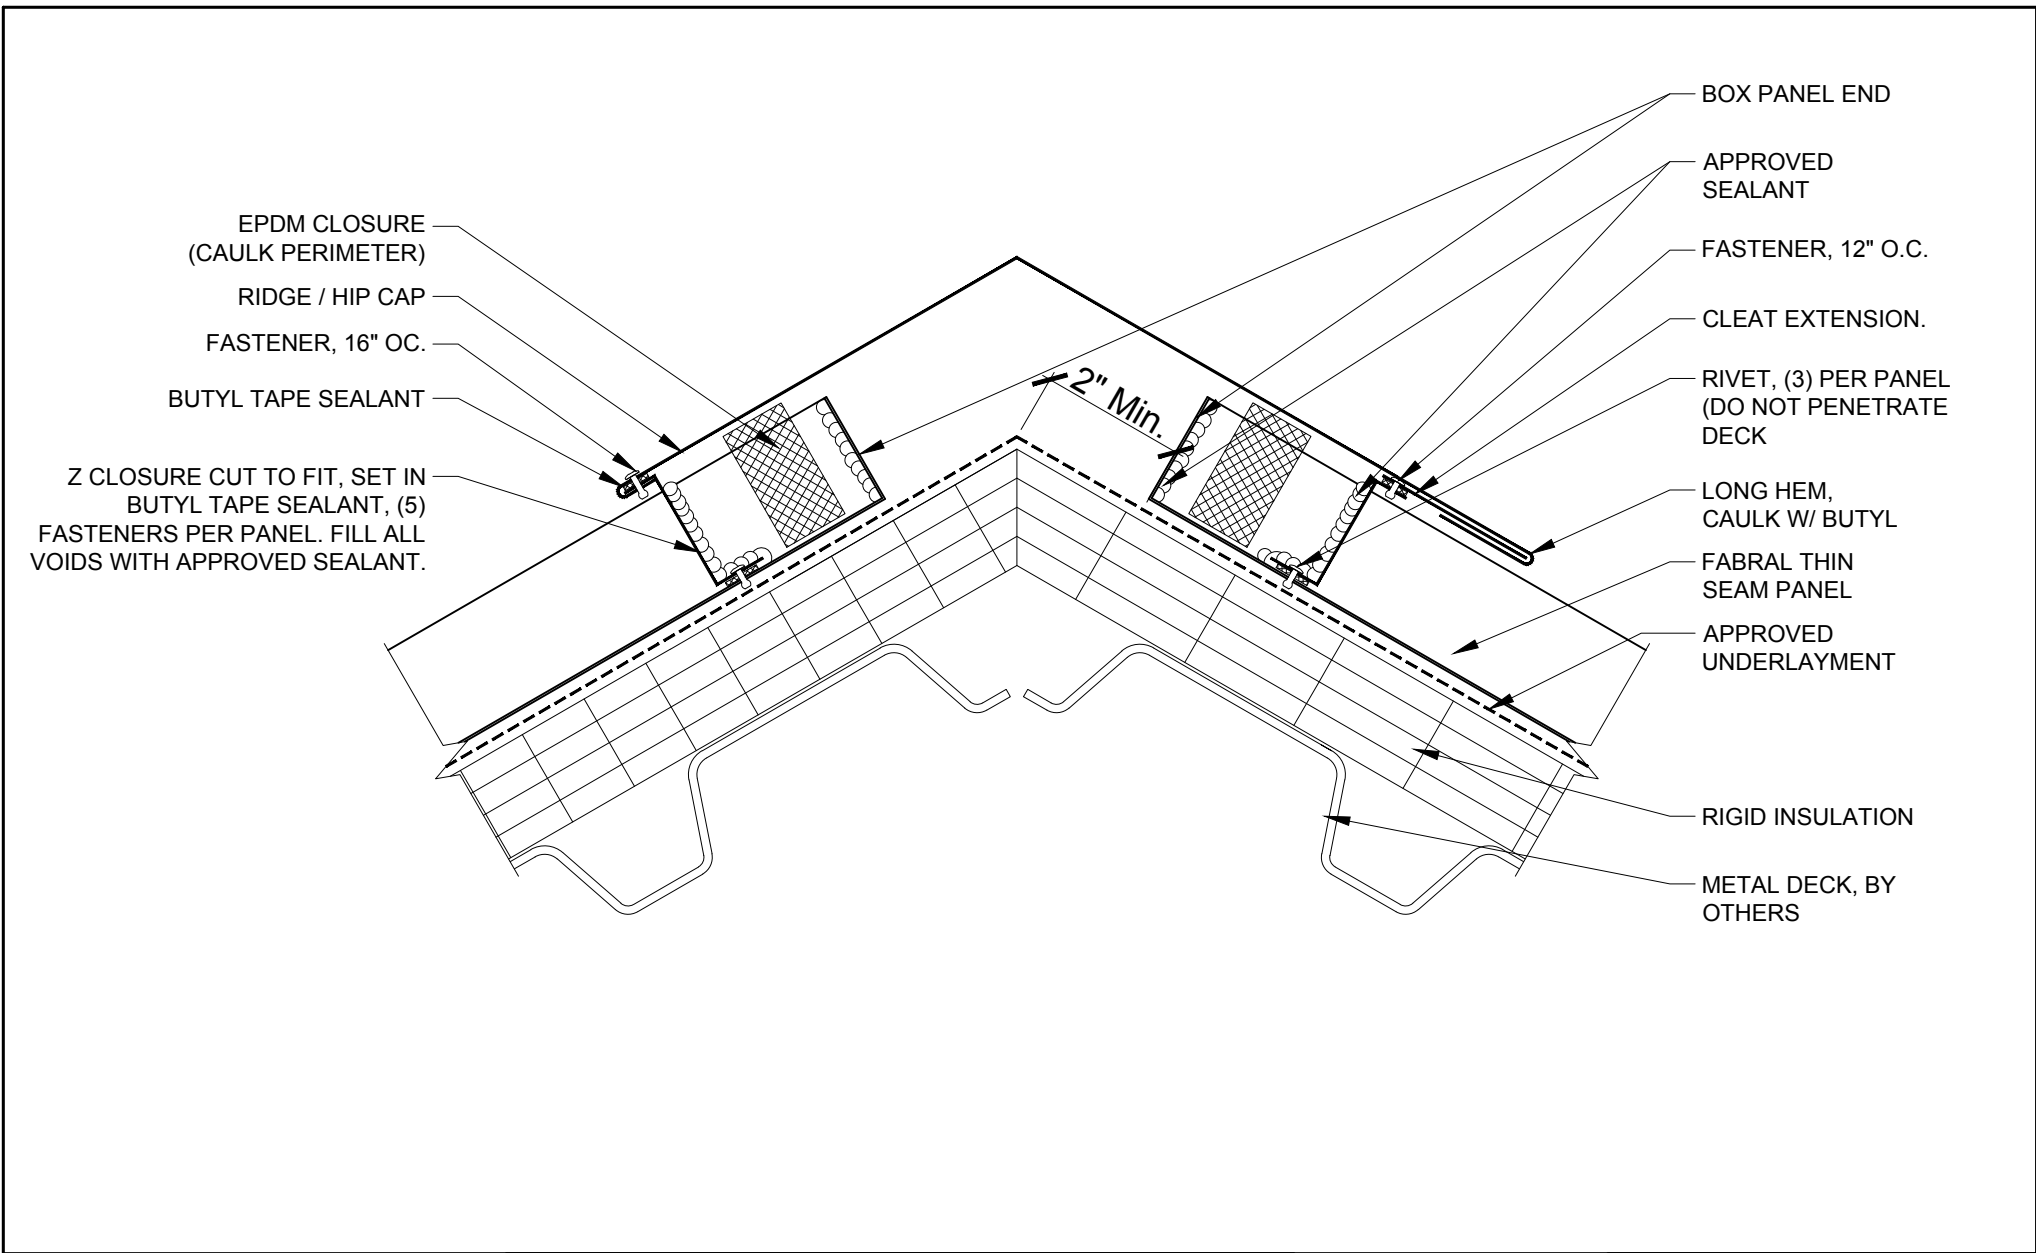

FABRAL

Project: _____
 Contractor: _____

SLIDING HIP/RIDGE DETAIL (HR-2)

THIS DRAWING IS THE PROPERTY OF FABRAL, INC. THE USE OF THIS DRAWING WITHOUT THE EXPRESS PERMISSION OF FABRAL IS PROHIBITED.

FABRAL, INC.
 3449 Hempland Road
 Lancaster, PA 17601
 800-477-2741

Issued:
 APRIL 2012