



REEF
INDUSTRIES INC

CONCRETE SLAB ON GRADE: FIG 2

GRADEBEAM DETAIL RC 4-24.dwg

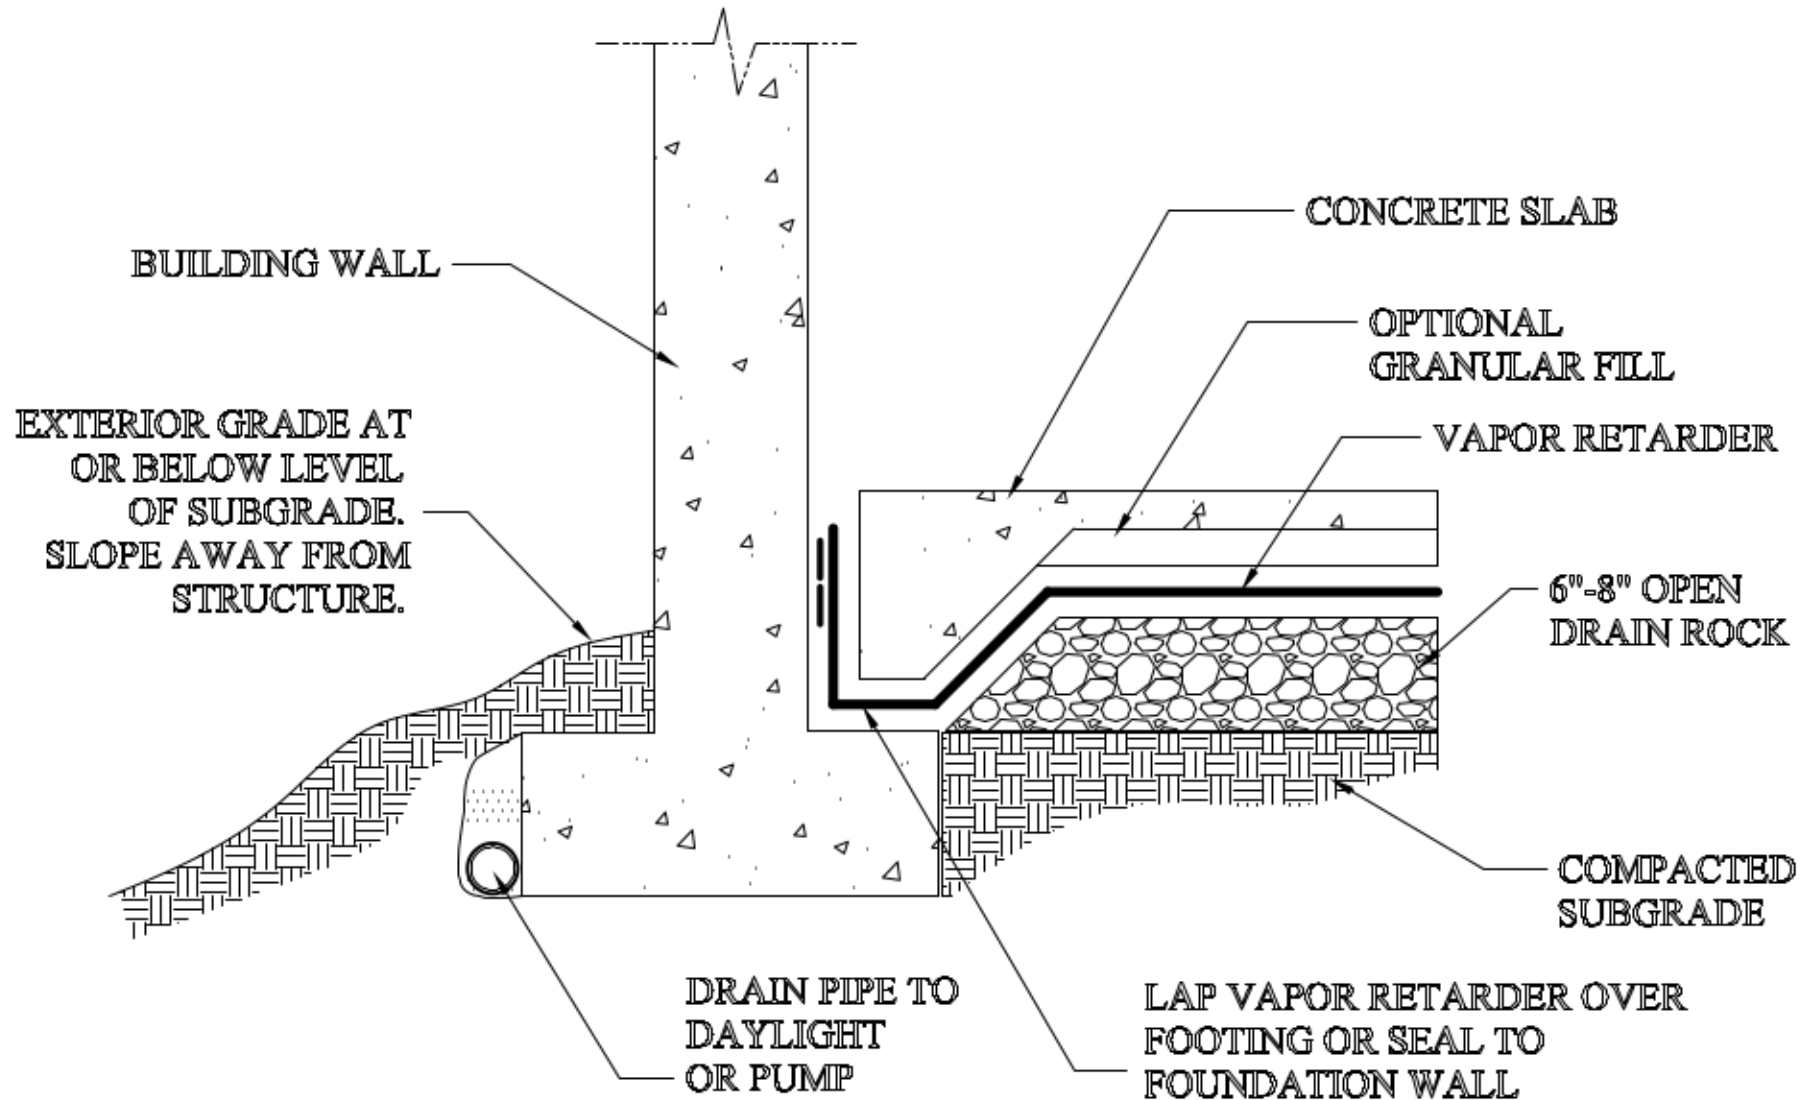


FIG. 2

CONCRETE SLAB ON GRADE: SOLUTION FOR SUBGRADE SLIGHTLY BELOW EXTERIOR GRADE

2001 REEF INDUSTRIES INC. All rights reserved. No part of this document may be reproduced or copied in any form or by any means without written permission from Reef Industries Inc.