


## CRAWL SPACE WALL ATTACHMENT WITH BATTEN STRIP

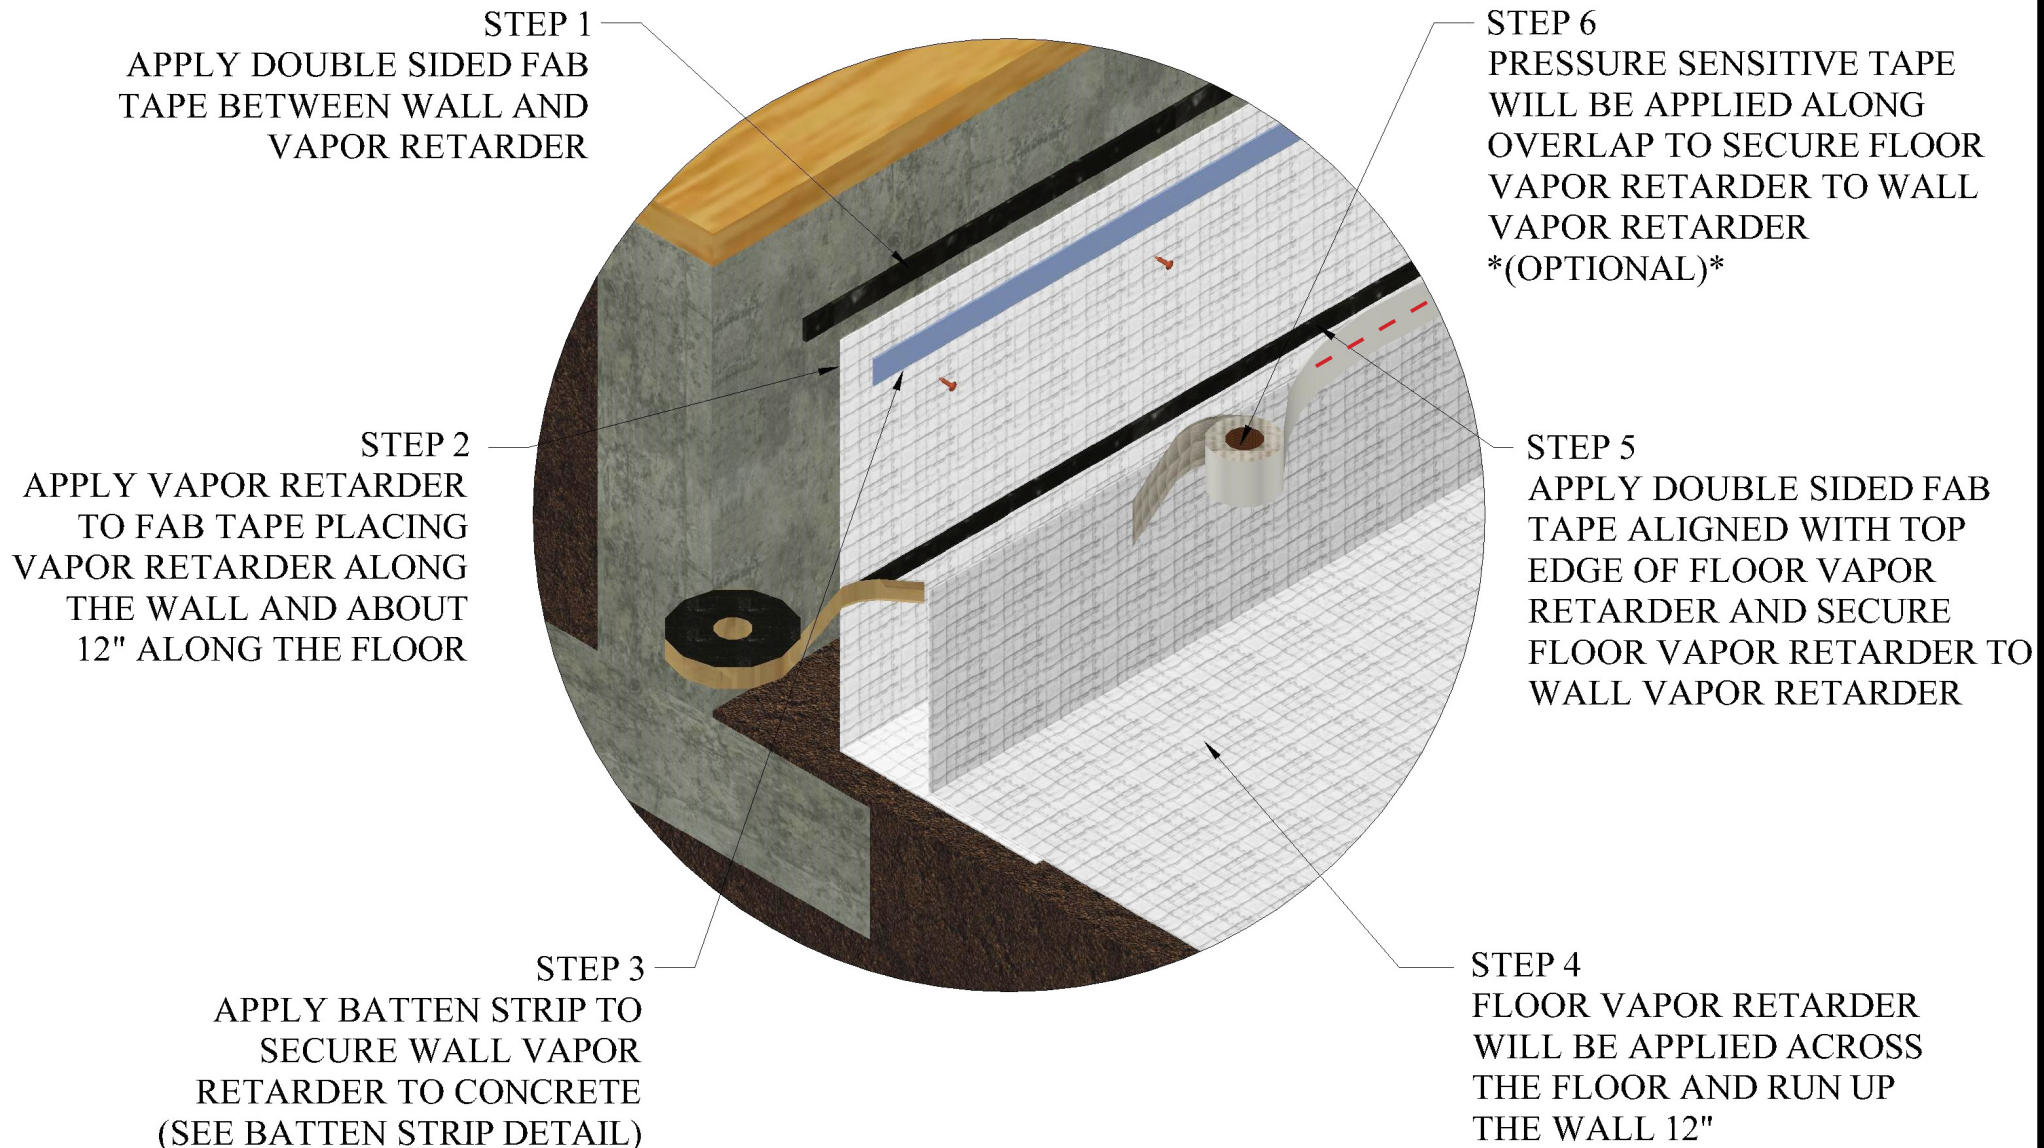

NOTE: This document does not attempt to address all aspects of an installation for all applications. The information presented is general information in order to familiarize the individual with the overall scope of the project.