


# Crawl Space Wall Attachment

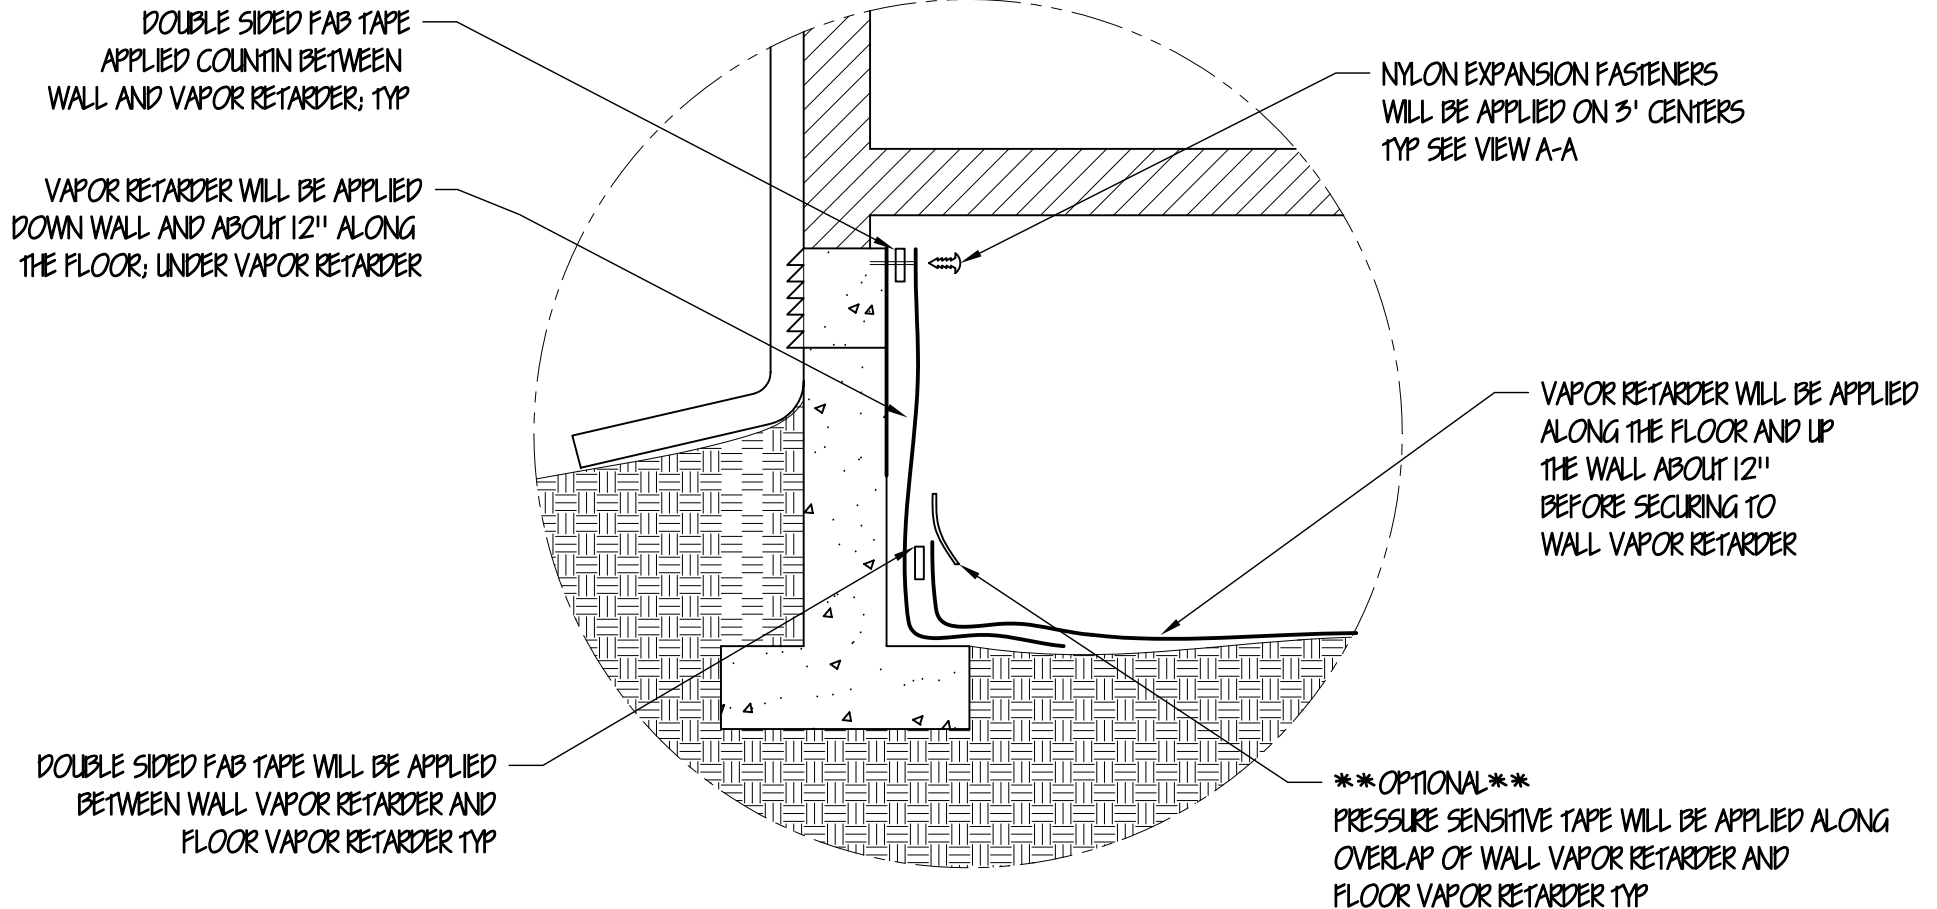


NYLON EXPANSION FASTENERS  
VIEW A-A




NOTE: This document does not attempt to address all aspects of an installation for all application. The information presented is general information in order to familiarize the individual with the overall scope of the project.

# Crawl Space Wall Attachment

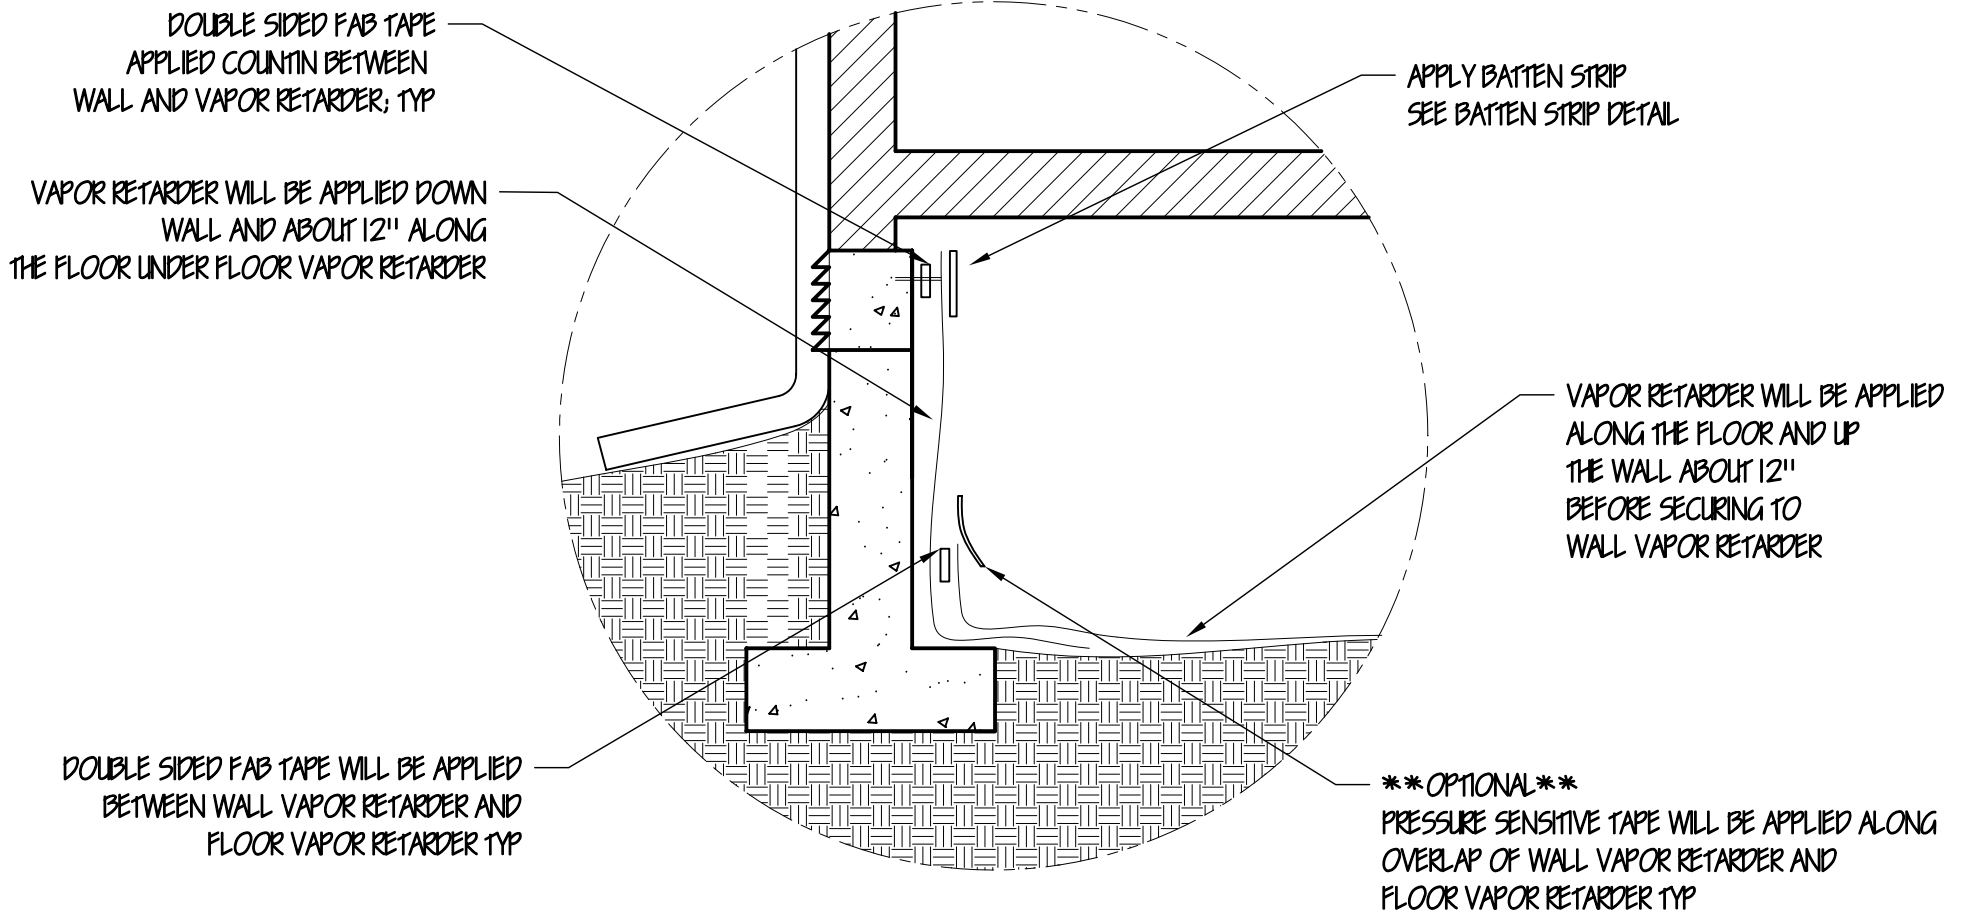

NOTE: This document does not attempt to address all aspects of an installation for all application. The information presented is general information in order to familiarize the individual with the overall scope of the project.

# Batten Detail

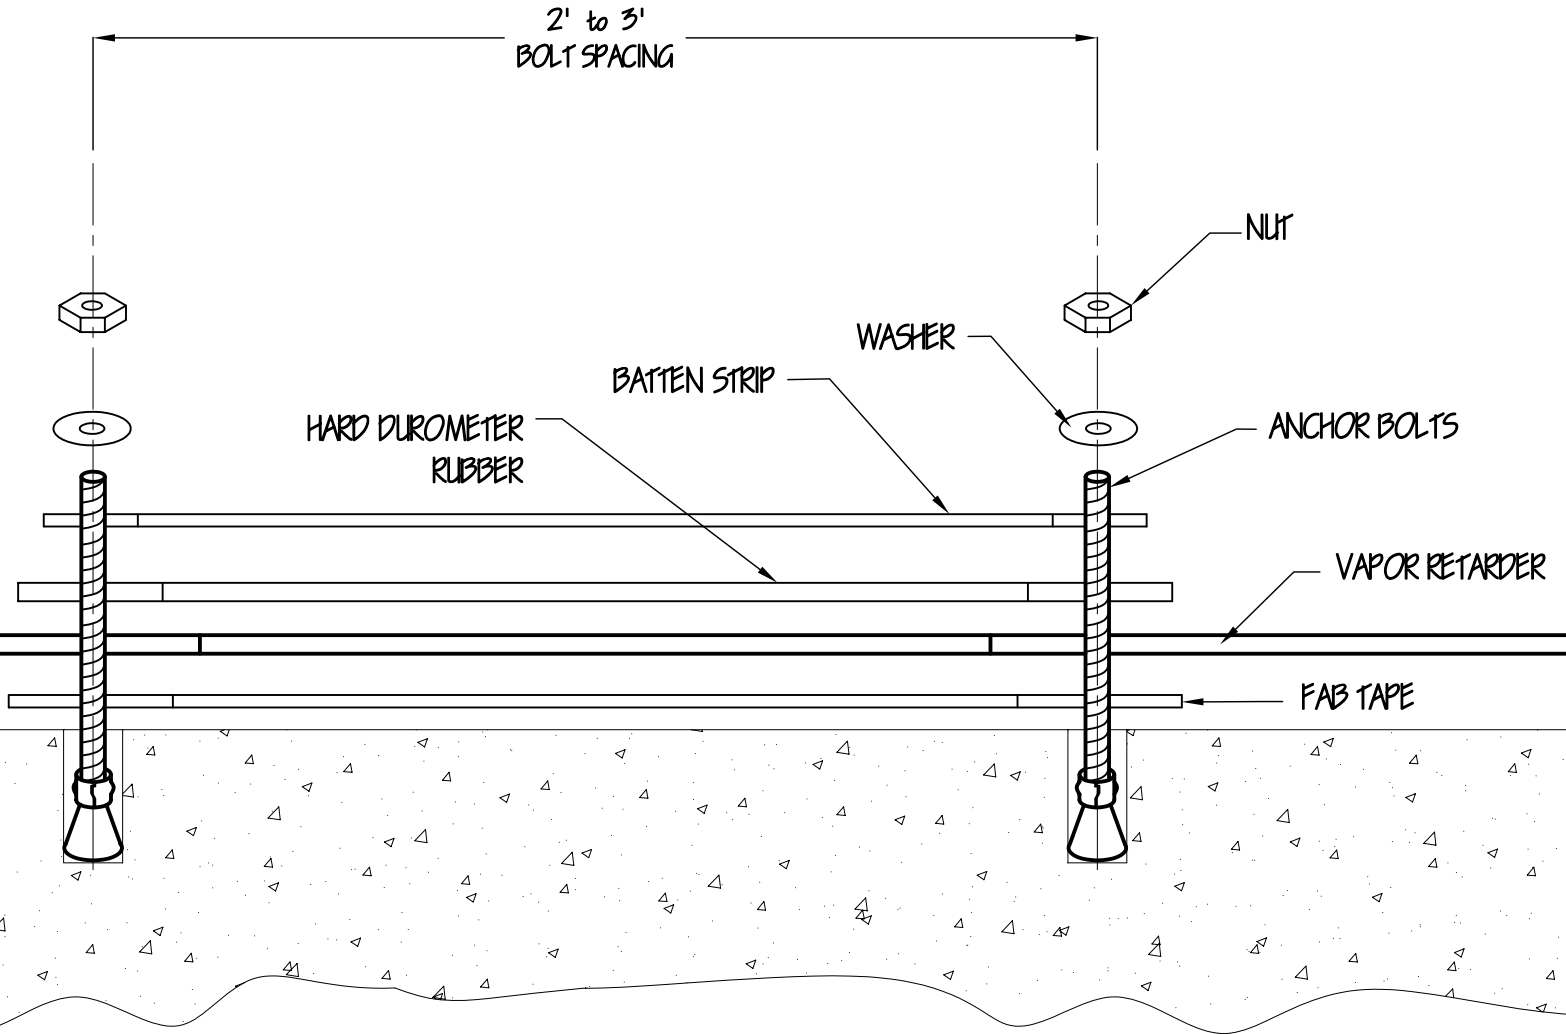

NOTE: This document does not attempt to address all aspects of an installation for all application. The information presented is general information in order to familiarize the individual with the overall scope of the project.