


VAPOR RETARDER WINDOW DETAIL

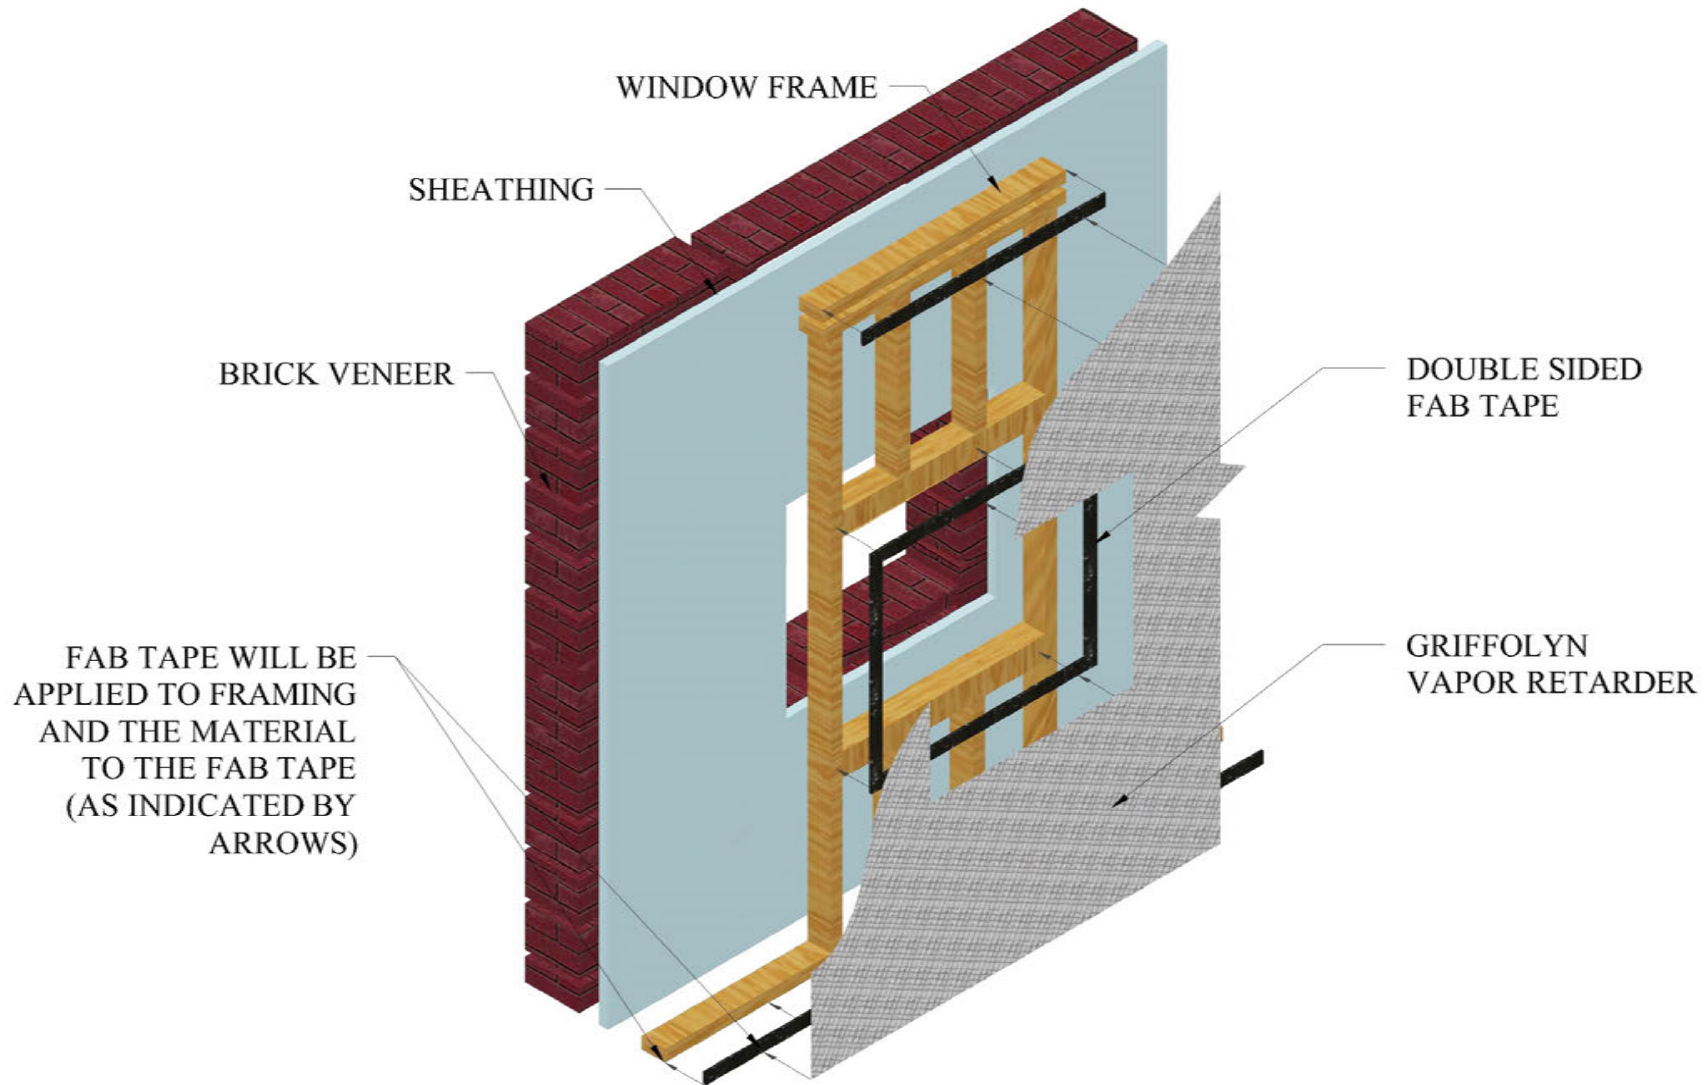

NOTE: This document provides information related to the installation of "Fab Tape", Vapor Retarder and related components. The information provided is recommended options for securing Griffolyn Vapor Retarder on an interior wall. The orientation or location of Griffolyn Vapor Retarders in a wall construction is as specified by the architect or specifier.