



Residential 4" O.C. Post Spacing Chart		
POST SIZE	BETWEEN POSTS	POST O.C.
2"	93 3/16"	95 3/16"
2 1/2"	93 3/16"	95 11/16"
3"	93 3/16"	96 3/16"
4"	93 3/16"	97 3/16"
6"	93 3/16"	99 3/16"


Residential
Landmark
4"OC
4'H
3 Rail

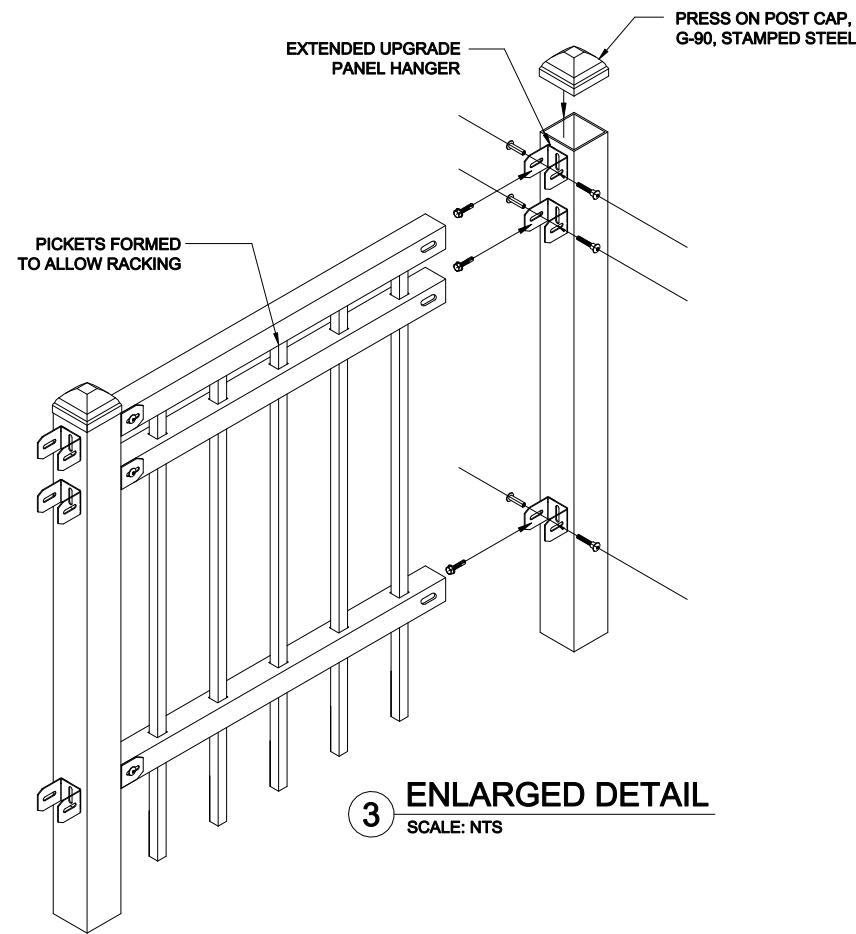

3 ENLARGED DETAIL
SCALE: NTS

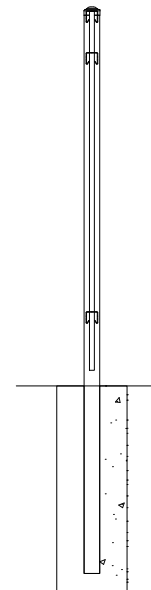

2 4'H UPGRADE PANEL SECTION
SCALE: NTS

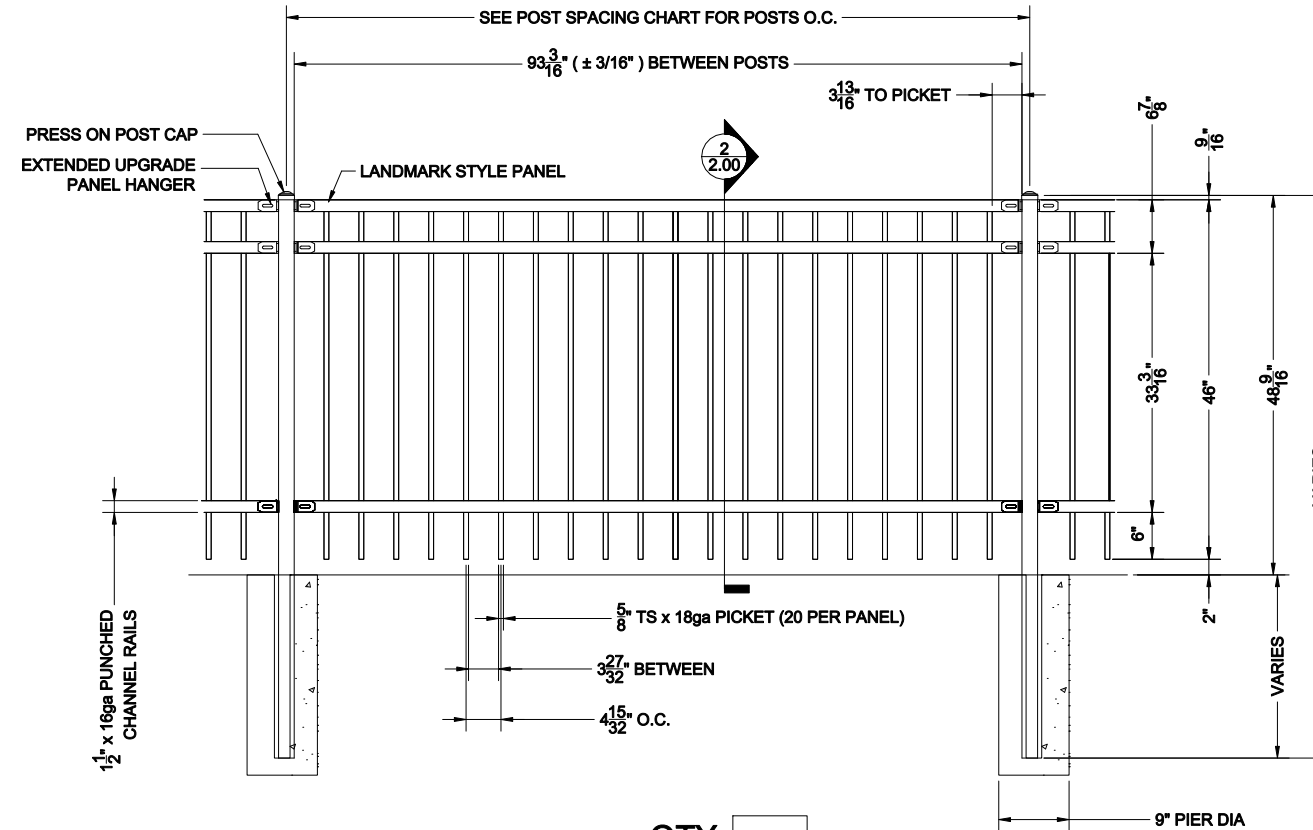

QTY:
GALVANIZED STEEL TUBING
POWDER COAT: SEMI-GLOSS BLACK (STD.)

1 4'H UPGRADE PANEL ELEVATION
SCALE: NTS

BETA FENCE USA

Main: 972-878-7000 Fax: 214-887-4552
3309 S. I-45 ENNIS, TX 75119
www.BetafenceUSA.com

U-2442-80-0GB

VIEW:	MULTI	
SCALE:	NTS	
DRAWN BY:	JGS	
CHECKED BY:		
APPROVED BY:		
DATE:	24-AUG-10	
FILE:		
REV	DATE	DRAFTER

SHEET 2.00