



Commercial
Pinnacle
4"OC
5'H
4 Rail


POST SIZE	BETWEEN POSTS	POST O.C.
2"	91 1/16"	93 1/16"
2 1/2"	91 1/16"	93 9/16"
3"	91 1/16"	94 1/16"
4"	91 1/16"	95 1/16"
6"	91 1/16"	97 1/16"

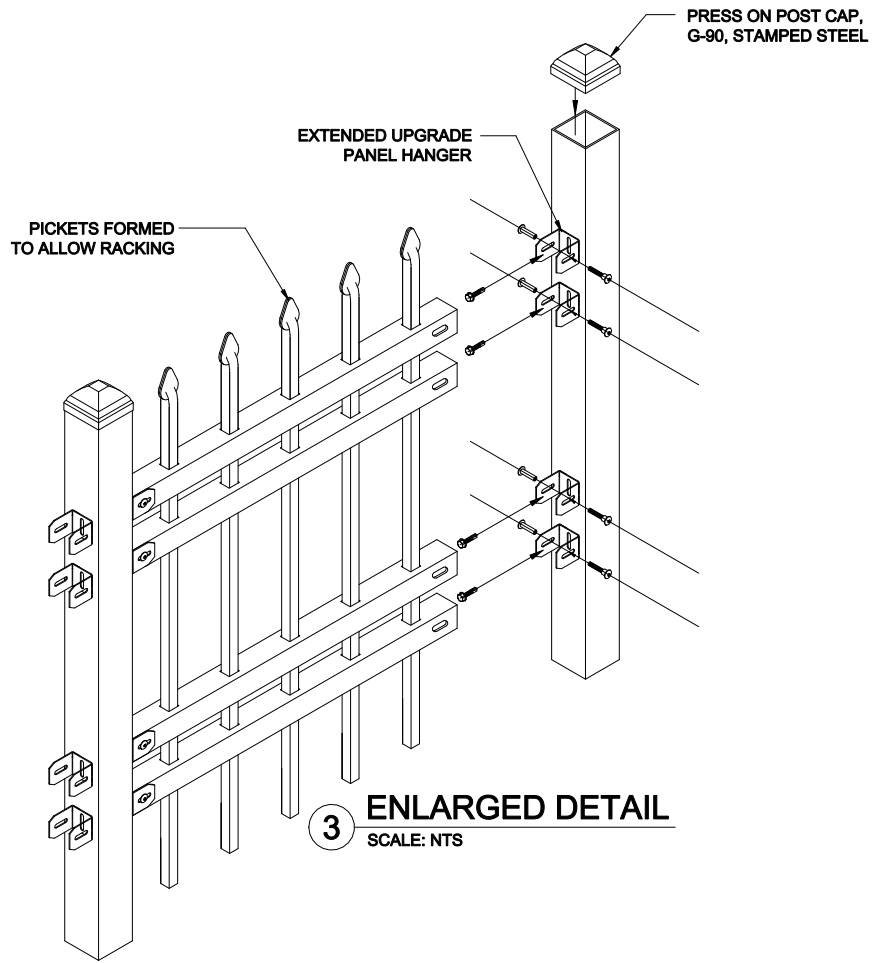

3 ENLARGED DETAIL
SCALE: NTS

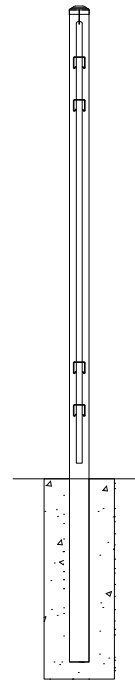

2 5'H UPGRADE PANEL SECTION
SCALE: NTS

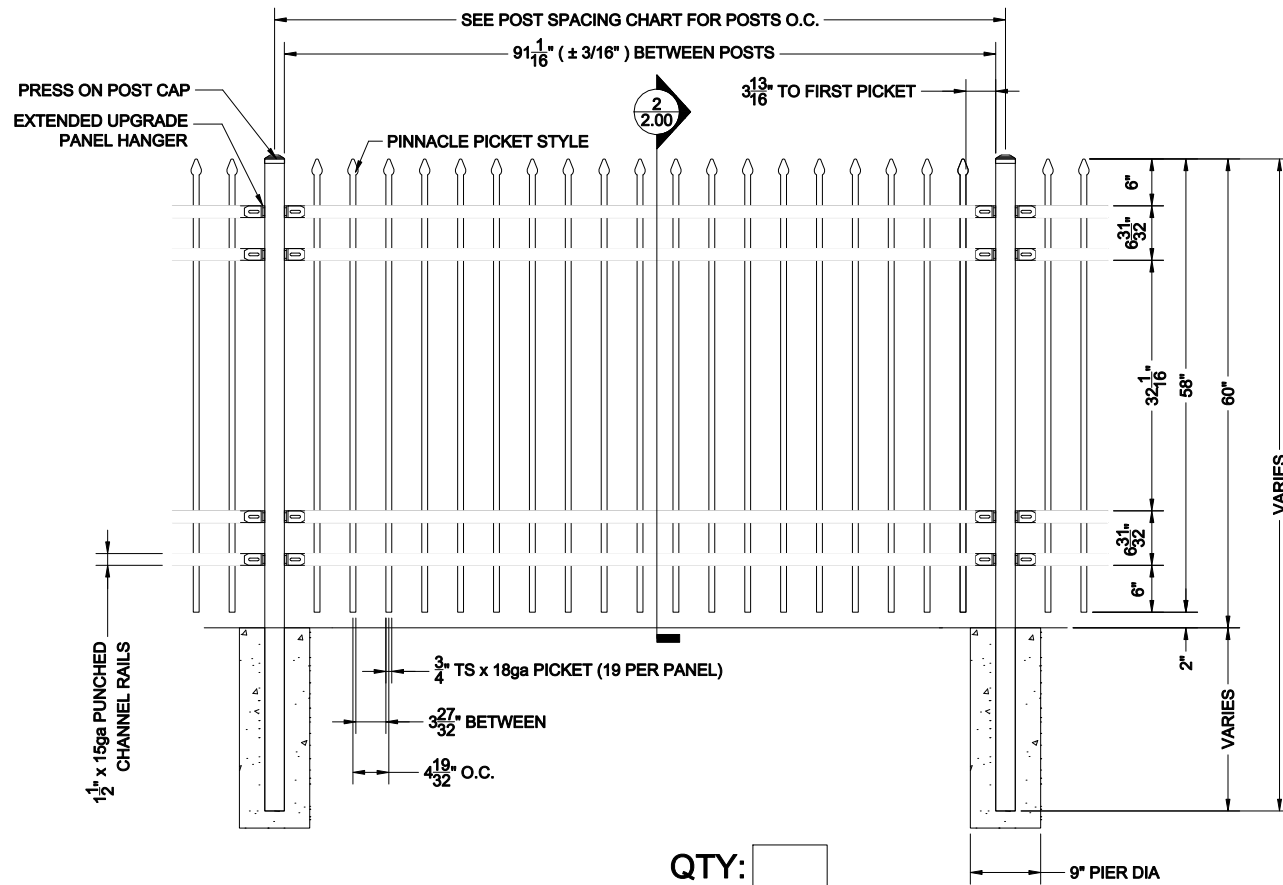

QTY:
GALVANIZED STEEL TUBING
POWDER COAT: SEMI-GLOSS BLACK (STD.)

1 5'H UPGRADE PANEL ELEVATION
SCALE: NTS

IBI BETAFENCE USA

Main: 972-878-7000 Fax: 214-887-4552
3309 S. I-45 ENNIS, TX 75119
www.BetafenceUSA.com

U-3454-8P-0GB

VIEW:	MULTI	
SCALE:	NTS	
DRAWN BY:	JGS	
CHECKED BY:		
APPROVED BY:		
DATE:	24-AUG-10	
FILE:		
REV	DATE	DRAFTER

**SHEET
2.00**