


Industrial 4" O.C. Post Spacing Chart

POST SIZE	BETWEEN POSTS	POST O.C.
2"	93 15/16"	95 15/16"
2 1/2"	93 15/16"	96 7/16"
3"	93 15/16"	96 15/16"
4"	93 15/16"	97 15/16"
6"	93 15/16"	99 15/16"

Industrial
Pinnacle
4"OC
7'H
4 Rail

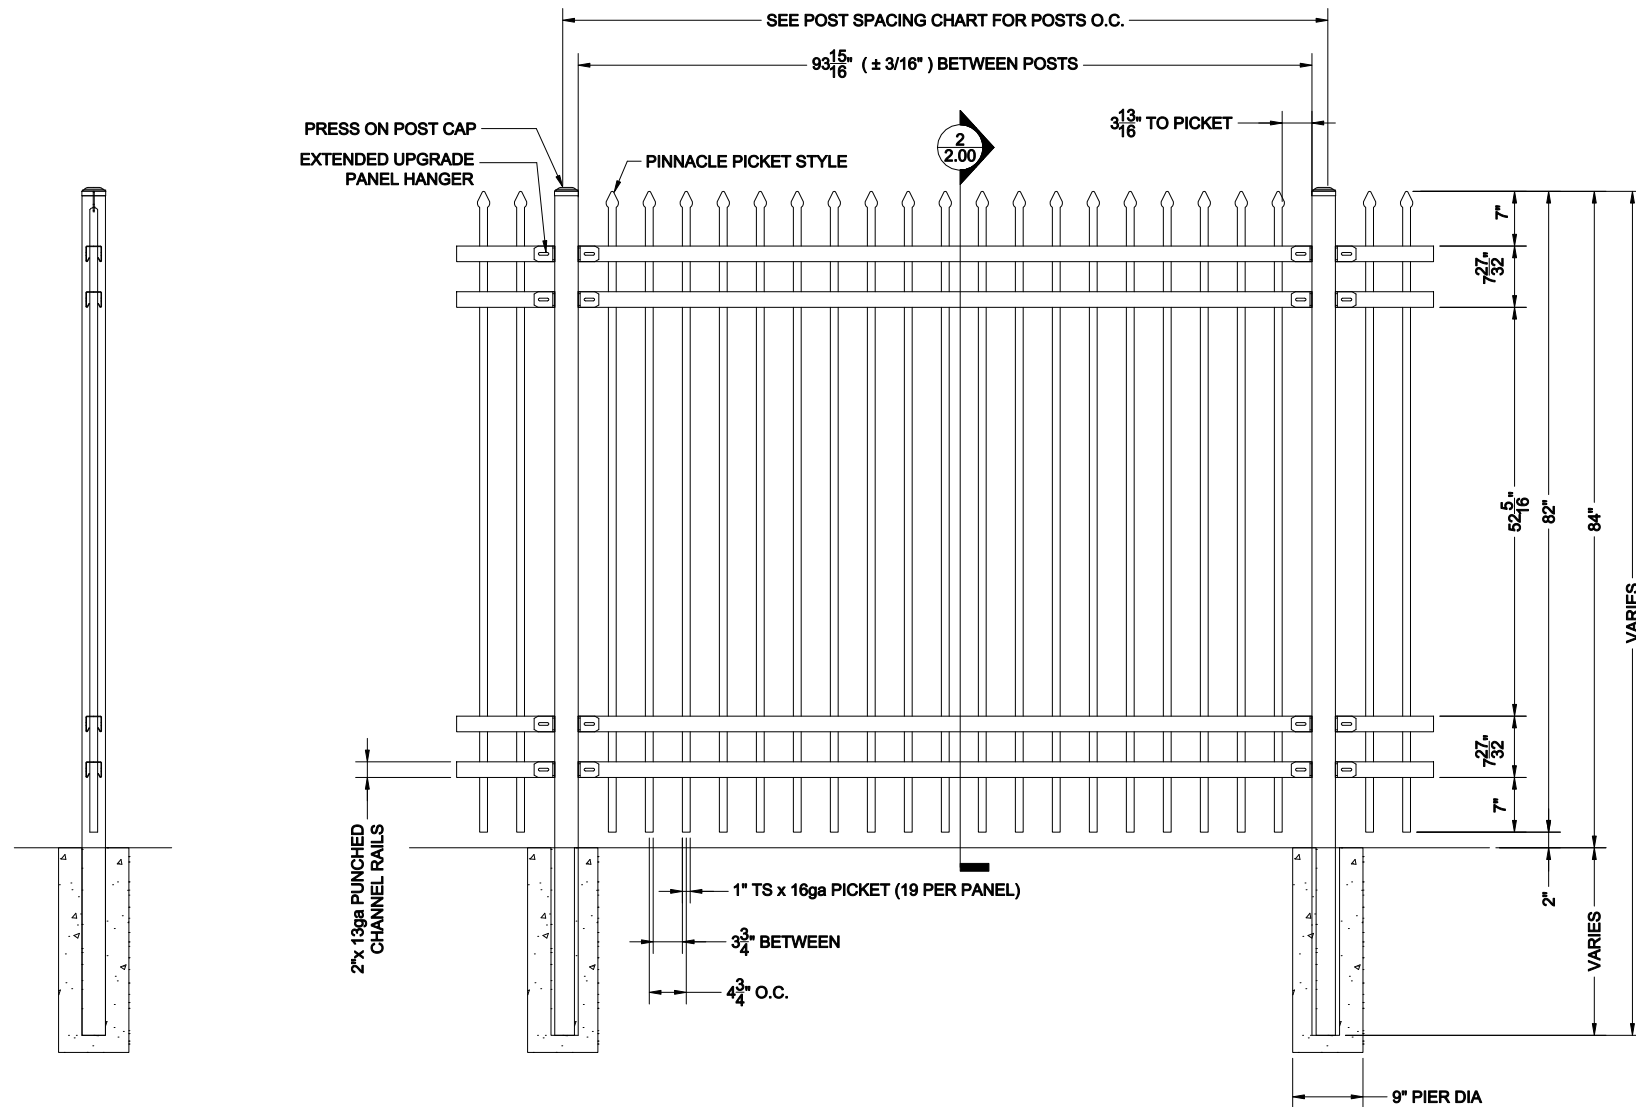

2 7'H UPGRADE PANEL SECTION
SCALE: NTS

1 7'H UPGRADE PANEL ELEVATION
SCALE: NTS

QTY:

GALVANIZED STEEL TUBING
POWDER COAT: SEMI-GLOSS BLACK (STD.)

IBI BETAFENCE USA

Main: 972-878-7000 Fax: 214-887-4552
3309 S. I-45 ENNIS, TX 75119
www.BetafenceUSA.com

U-5474-8P-0GB

VIEW:	MULTI	
SCALE:	NTS	
DRAWN BY:	JGS	
CHECKED BY:		
APPROVED BY:		
DATE:	01-OCT-10	
FILE:		
REV	DATE	DRAFTER

SHEET 2.00