



POST SIZE	BETWEEN POSTS	POST O.C.
2"	93 15/16"	95 15/16"
2 1/2"	93 15/16"	96 7/16"
3"	93 15/16"	96 15/16"
4"	93 15/16"	97 15/16"
6"	93 15/16"	99 15/16"

Industrial  
Pinnacle Defender  
4"OC  
6'H A6' shown

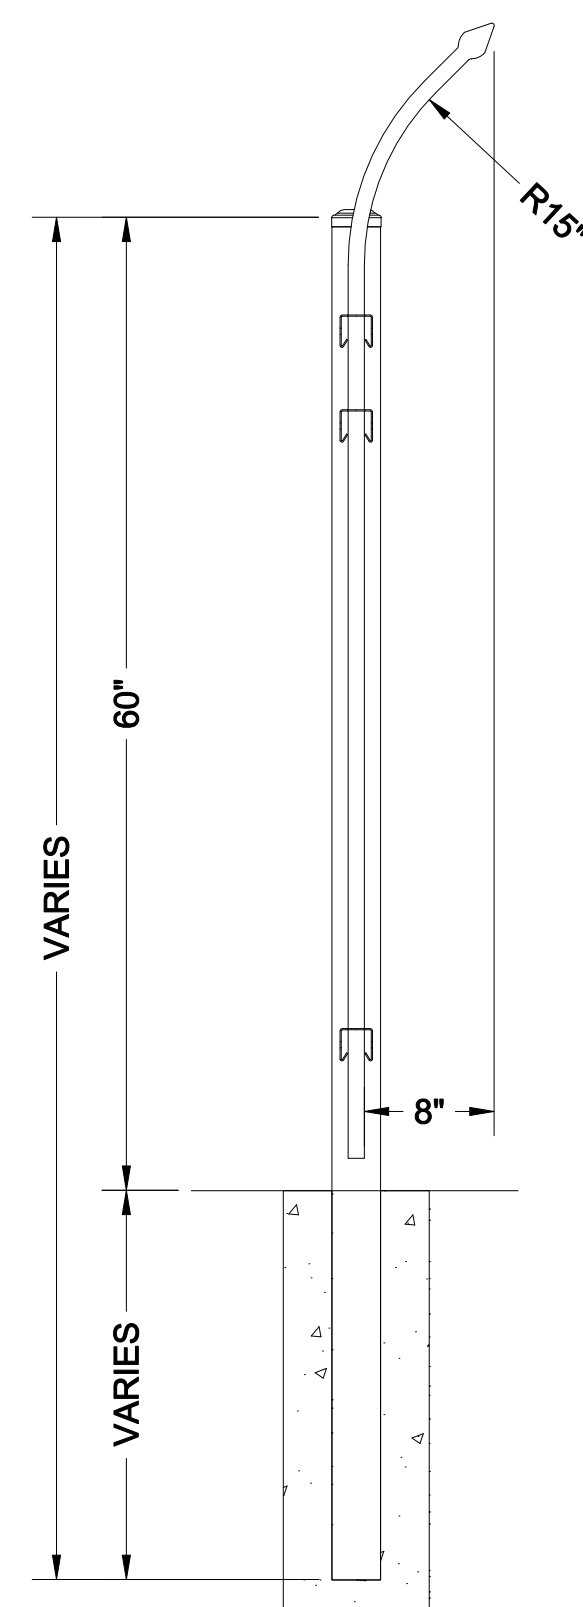

2 6'H UPGRADE PANEL SECTION  
SCALE: NTS

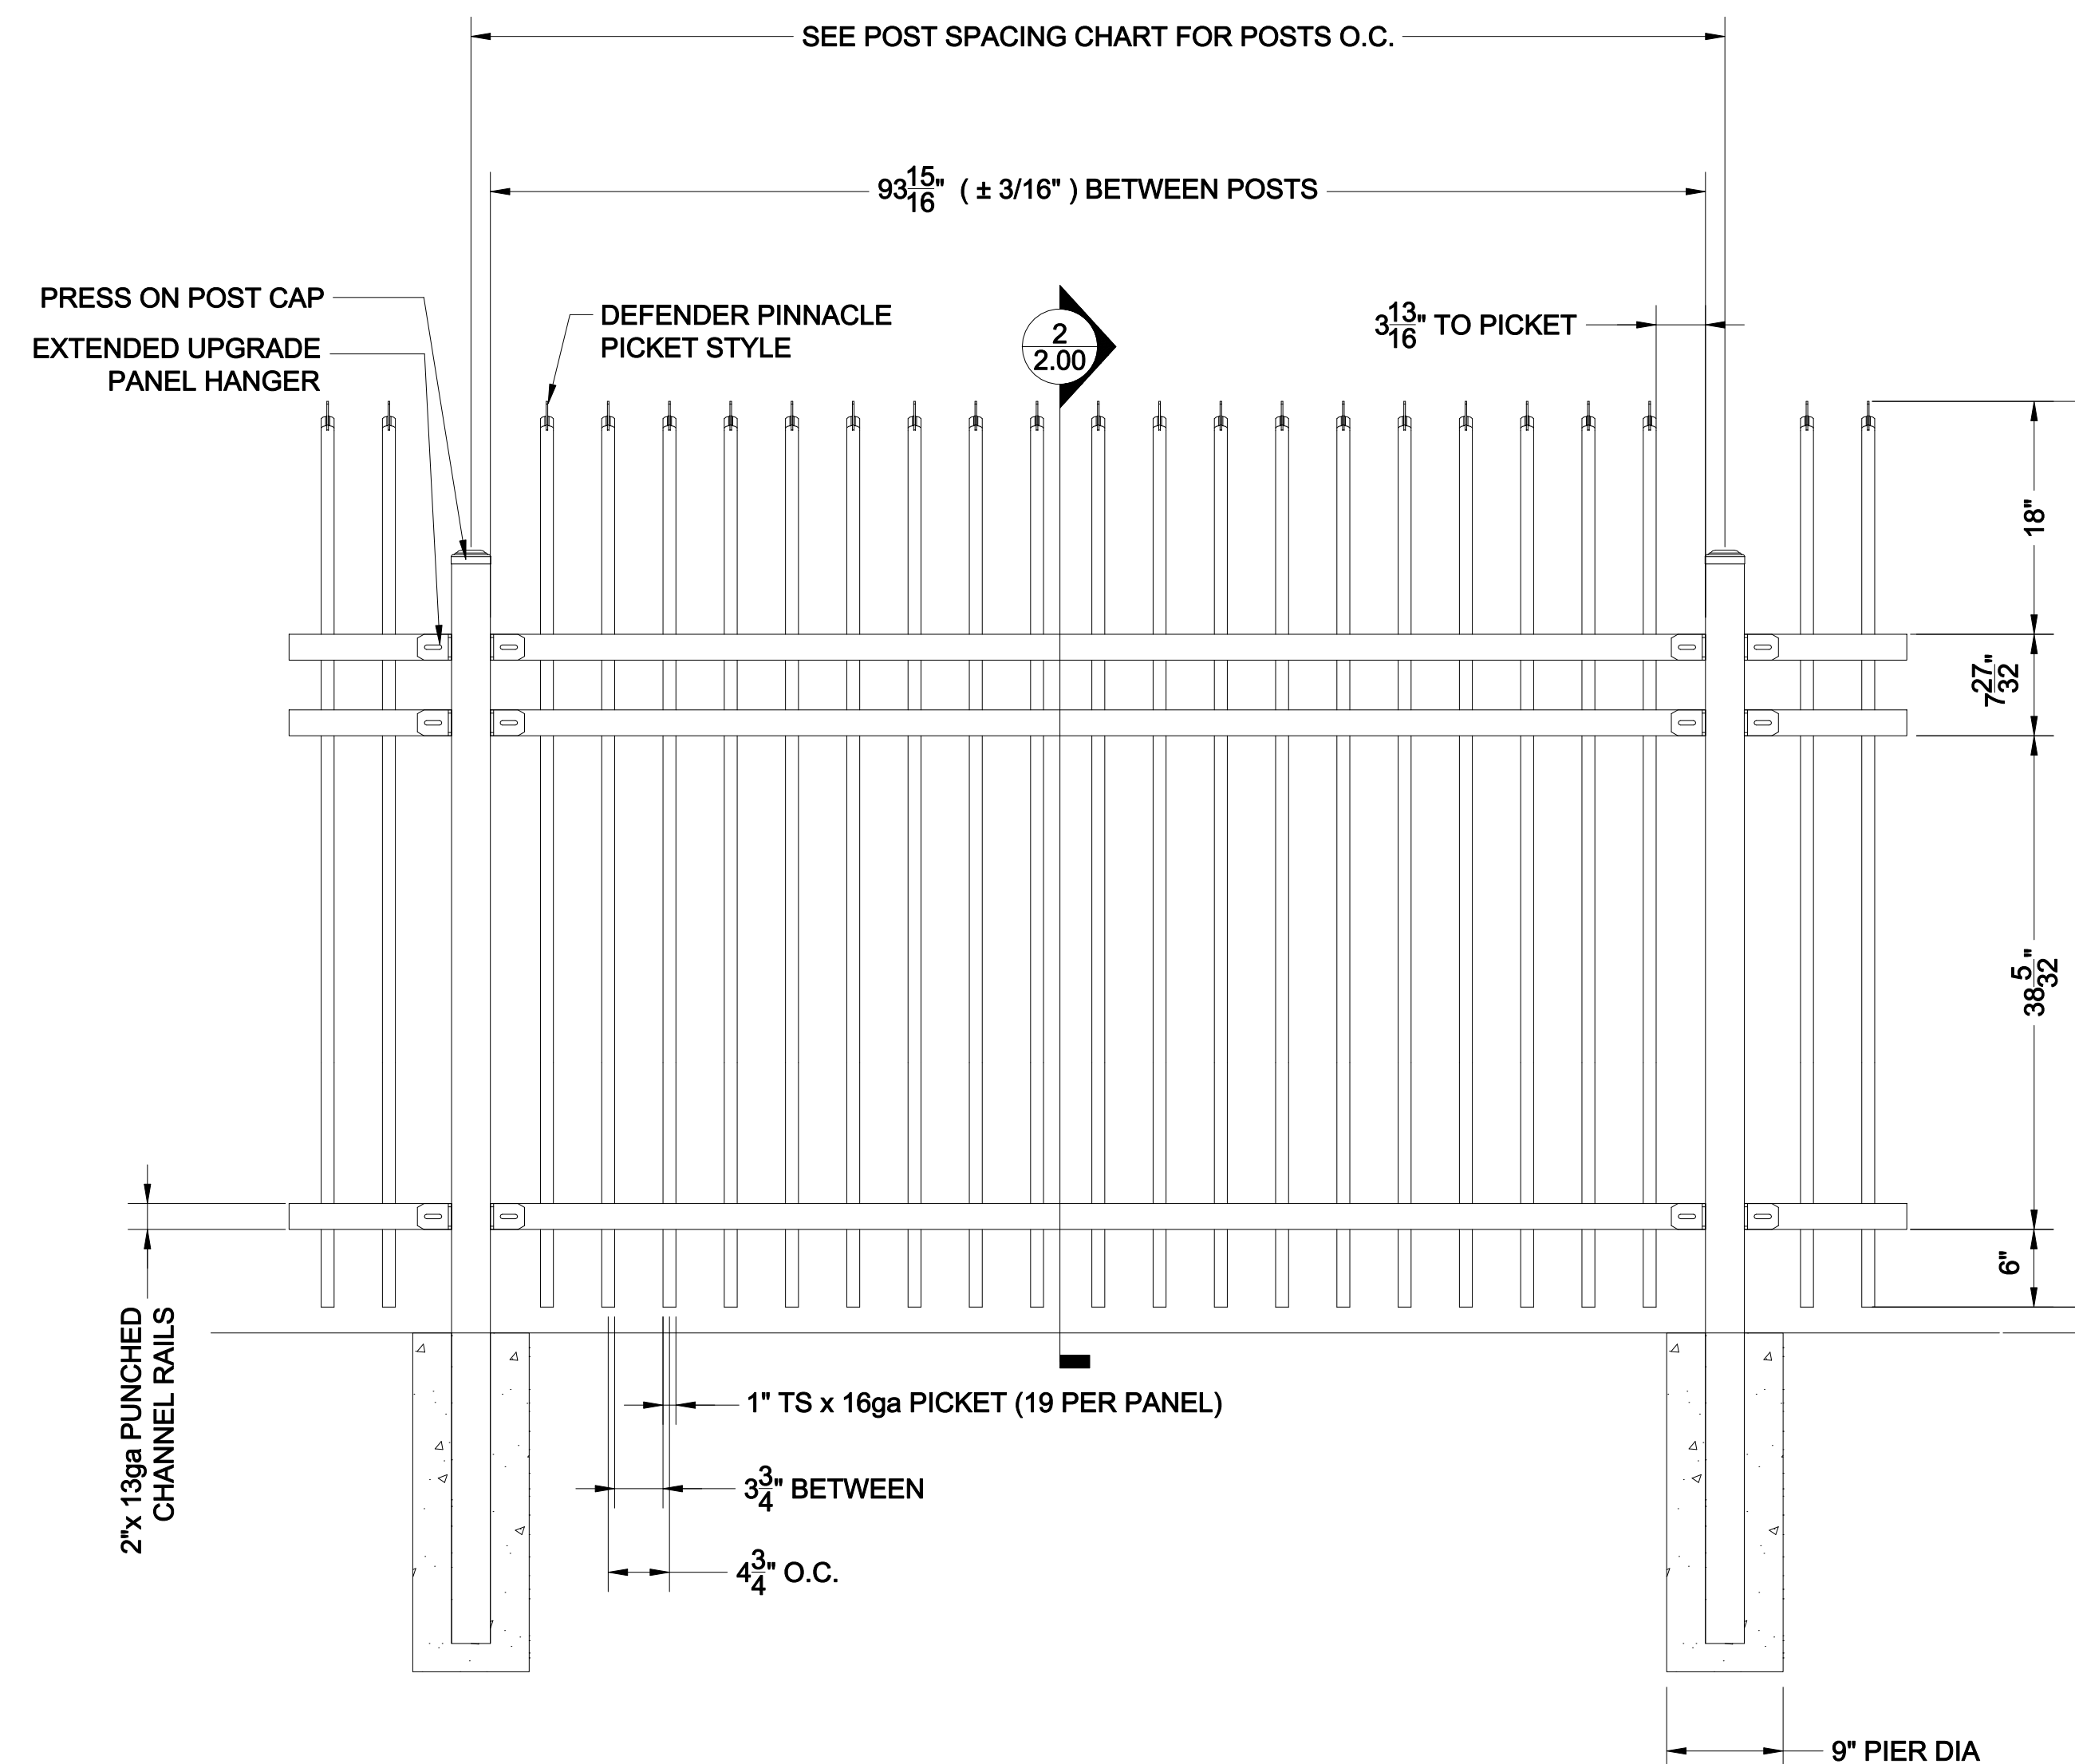

GALVANIZED STEEL TUBING  
POWDER COAT: SEMI-GLOSS BLACK (STD.)

1 6'H UPGRADE PANEL ELEVATION  
SCALE: NTS

**NOTICE:**  
ALL INTELLECTUAL PROPERTY (INCLUDING, WITHOUT LIMITATION, ALL COPYRIGHT AND DESIGN RIGHTS) AND PROPRIETARY RIGHTS TO ALL INFORMATION AND/OR TECHNICAL DATA CONTAINED ON THIS DRAWING BELONGS TO GUARDIAR USA, LLC. THE DRAWING MUST BE MAINTAINED BY YOU, THE RECIPIENT, IN STRICT CONFIDENCE. THIS DRAWING IS NOT TO BE DISCLOSED OR REPRODUCED, IN WHOLE OR IN PART, DIRECTLY OR INDIRECTLY, IN ANY MANNER WHATSOEVER, WITHOUT THE EXPRESS WRITTEN CONSENT OF GUARDIAR USA, LLC AND IT SHALL BE RETURNED UPON REQUEST.

**DISCLAIMER:**  
DRAWINGS MAY NOT INCLUDE FULL PRODUCT DETAILS AND CAN CHANGE WITHOUT NOTICE.

**Guardiar**  
Main: 972-878-7000 Fax: 214-887-4552  
3309 S. I-45 ENNIS, TX 75119  
www.Guardiar.com

REV	DATE	DESCRIPTION	BY

**UPGRADE PINNACLE DEFENDER  
TYPICAL ELEVATION**

MATERIAL SPECIFICATIONS  
A58 STEEL: ALL PLATE, ANGLE & CHANNEL  
A500 GRADE B: ALL TUBE STEEL  
U.S.N.-ALL PREGALV. MATL. A585 W/MIN.  
ZINC COATING WEIGHT 0.80 OZ/SQ FT

FINISH  
HDG OR POWDERCOATED

PROJECT	TYPICAL
CUSTOMER CLIENT	HS# HSXXXX
QUOTE#	---
DATE	DRAFTER REVIEWER
14-DEC-18	TJR -

SHEET NO.  
**UPG-PD**