


Industrial 4" O.C. Post Spacing Chart		
POST SIZE	BETWEEN POSTS	POST O.C.
2"	93 15/16"	95 15/16"
2 1/2"	93 15/16"	96 7/16"
3"	93 15/16"	96 15/16"
4"	93 15/16"	97 15/16"
6"	93 15/16"	99 15/16"


Industrial Summit
4"OC
6'H As Shown

NOTICE:
ALL INTELLECTUAL PROPERTY (INCLUDING, WITHOUT LIMITATION, ALL COPYRIGHT AND DESIGN RIGHTS) AND PROPRIETARY RIGHTS TO ALL INFORMATION AND/OR TECHNICAL DATA CONTAINED ON THIS DRAWING BELONGS TO GUARDIAR USA, LLC. THE DRAWING MUST BE MAINTAINED BY YOU, THE RECIPIENT, IN STRICT CONFIDENCE. THIS DRAWING IS NOT TO BE DISCLOSED OR REPRODUCED, IN WHOLE OR IN PART, DIRECTLY OR INDIRECTLY, IN ANY MANNER WHATSOEVER, WITHOUT THE EXPRESS WRITTEN CONSENT OF GUARDIAR USA, LLC AND IT SHALL BE RETURNED UPON REQUEST.

DISCLAIMER:
DRAWINGS MAY NOT INCLUDE FULL PRODUCT DETAILS AND CAN CHANGE WITHOUT NOTICE.

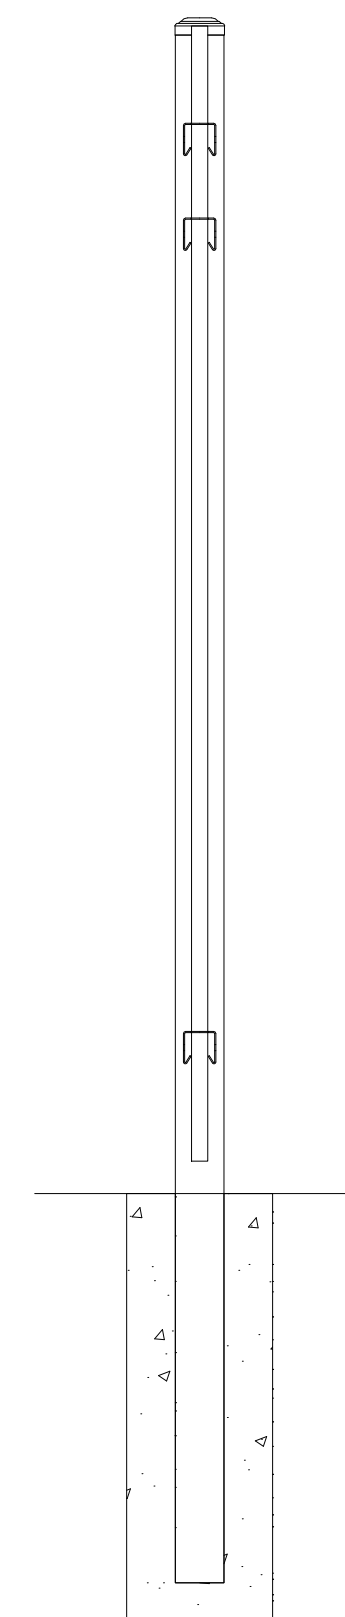

2 6'H UPGRADE PANEL SECTION
SCALE: NTS

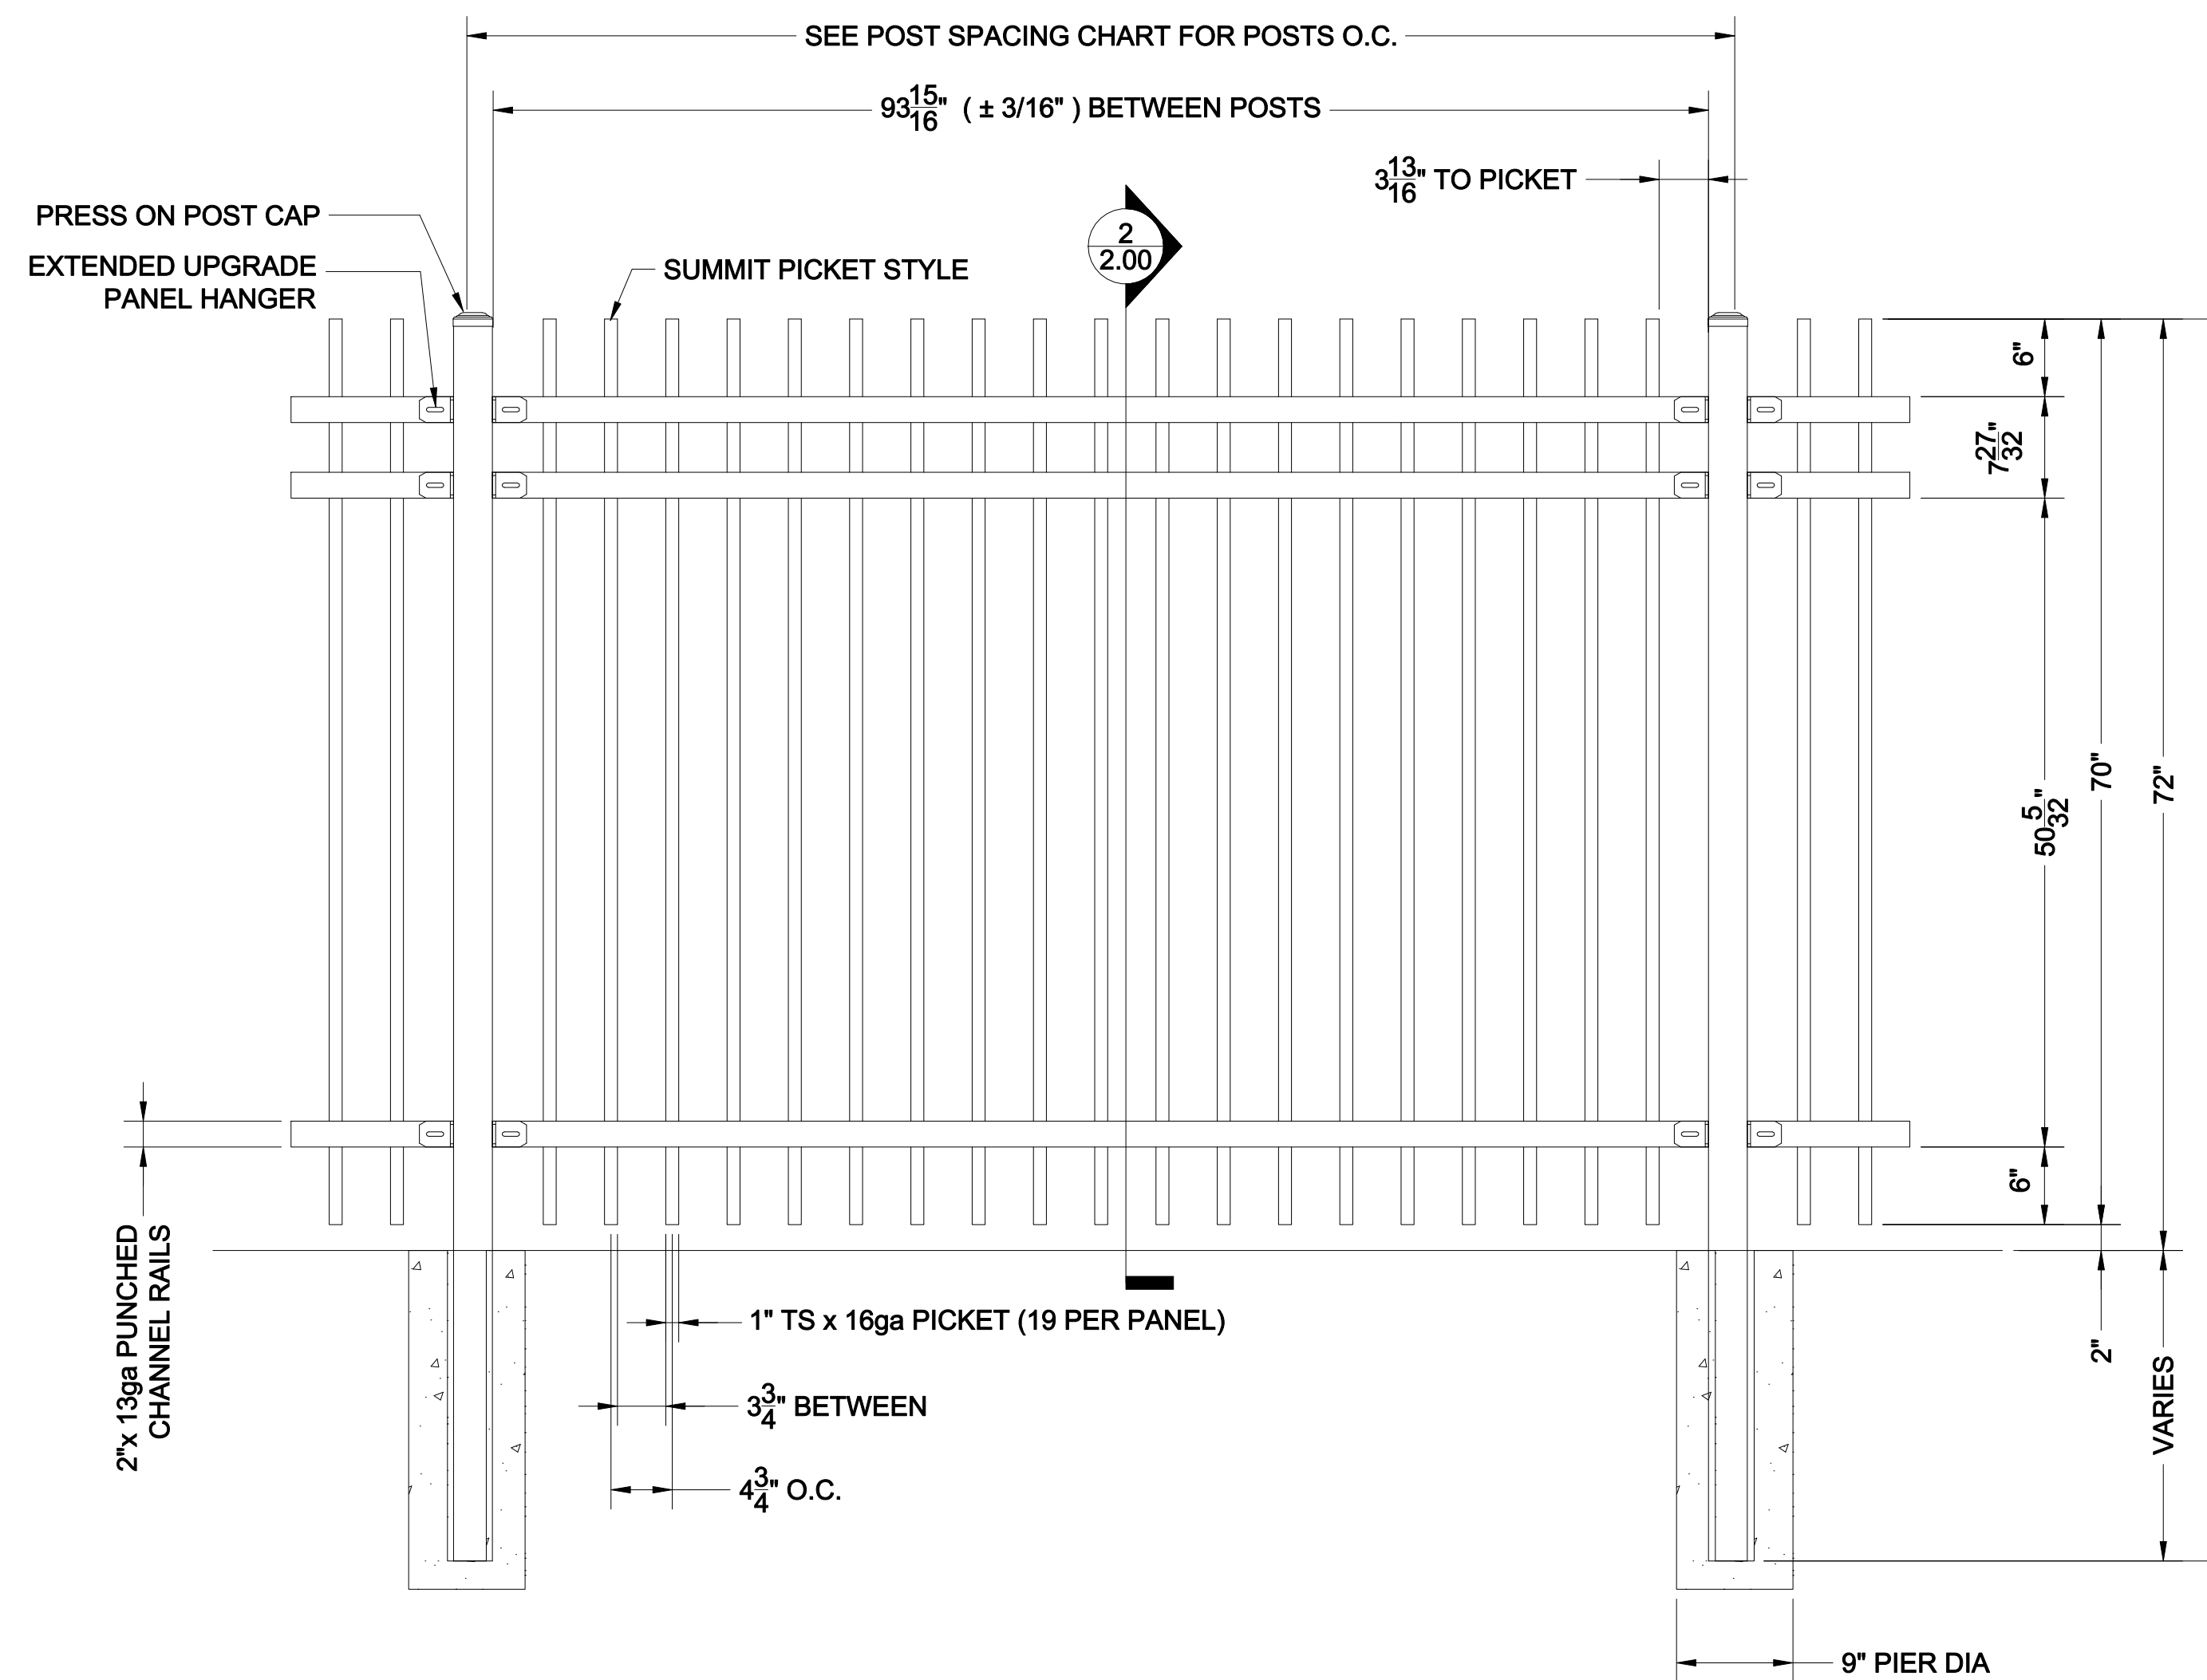

GALVANIZED STEEL TUBING
POWDER COAT: SEMI-GLOSS BLACK (STD.)

1 6'H UPGRADE PANEL ELEVATION
SCALE: NTS

Guardiar
Main: 972-878-7000 Fax: 214-887-4552
3309 S. I-45 ENNIS, TX 75119
www.Guardiar.com

REV	DATE	DESCRIPTION	BY

UPGRADE SUMMIT TYPICAL ELEVATION		MATERIAL SPECIFICATIONS A58 STEEL: ALL PLATE, ANGLE & CHANNEL A500 GRADE B ALL TUBE STEEL U.S.G. - ALL PREGALV. MATL. A583 W/MIN. ZINC COATING WEIGHT 0.80 OZ/FT ²	
PROJECT	TYPICAL	FINISH	HDG OR POWDERCOATED
CUSTOMER	CLIENT	DATE	REVIEWER
HS#	HSXXXX	14-DEC-18	TJR
QUOTE#	---	DRAFTER	---

SHEET NO.
UPG-S