


# Elevation View

# Section Cut

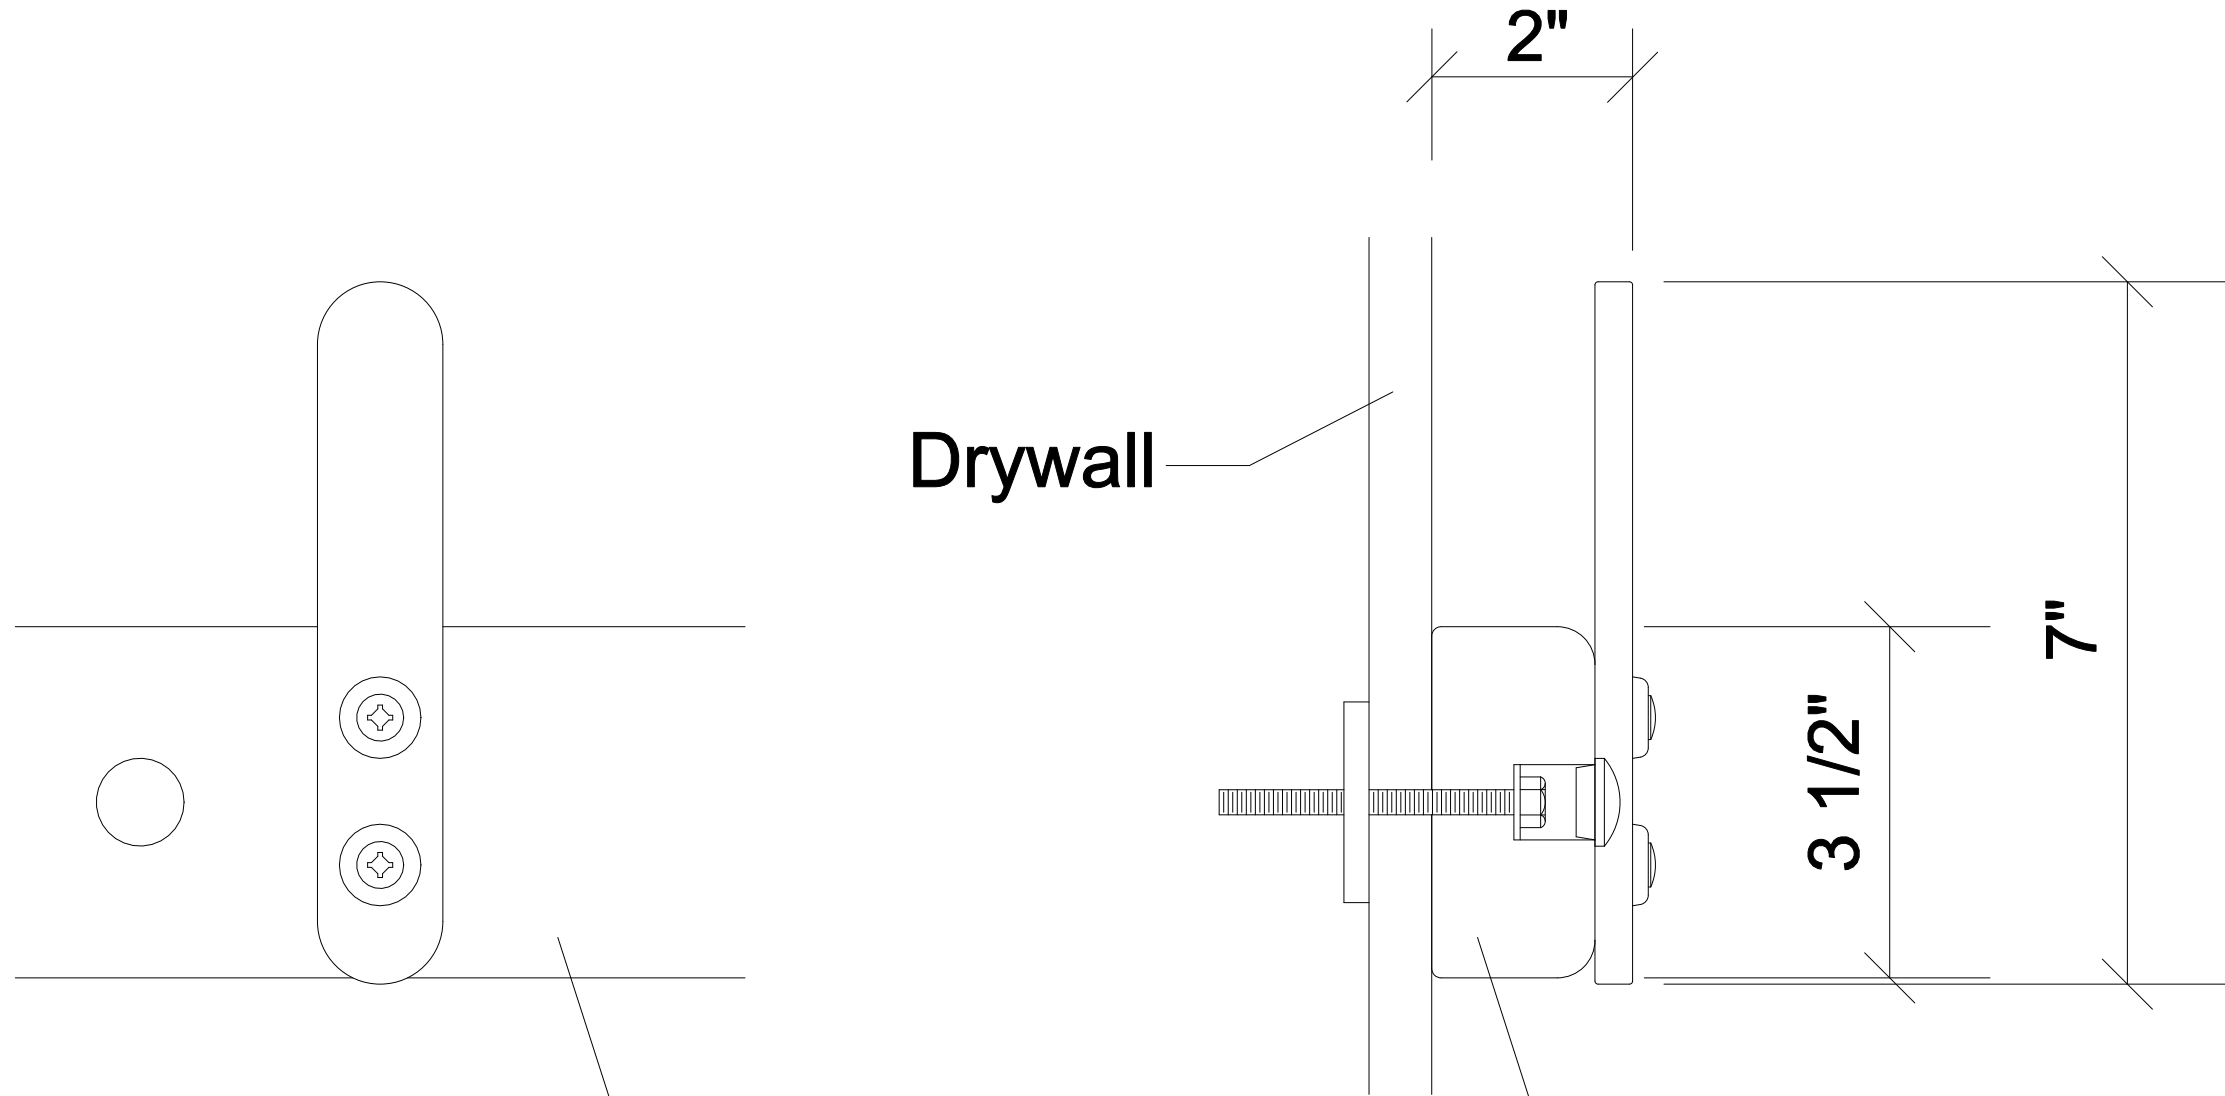

Drywall

2"

3 1/2"

7"

'HangSafe Hooks'  
Coat Rack System  
secured w/ provided  
1/4" Togglers