


ITEM	DESCRIPTION
1.	BULLET TRAP
2.	TRAP SIDEWALL PLATES (3/8" AR500)
3.	COMBAT WALL
4.	BALLISTIC DOOR 3/8" AR500
5.	SAFETY CEILING (3/8" AR500)
6.	CONTAINMENT BAFFLE (3/8" AR500)
7.	REDIRECTIVE GURAD (3/8" AR500)
8.	STATIONARY 360 DEGREE TURNING TARGET
9.	ACOUSTICAL FINISH (BAFFLES AND SAFETY CEILING)
10.	VENTILATION ENCLOSURE PANEL
11.	RUNNING MAN SYSTEM

PLAN VIEW

SCALE: 1/4"=1'-0"

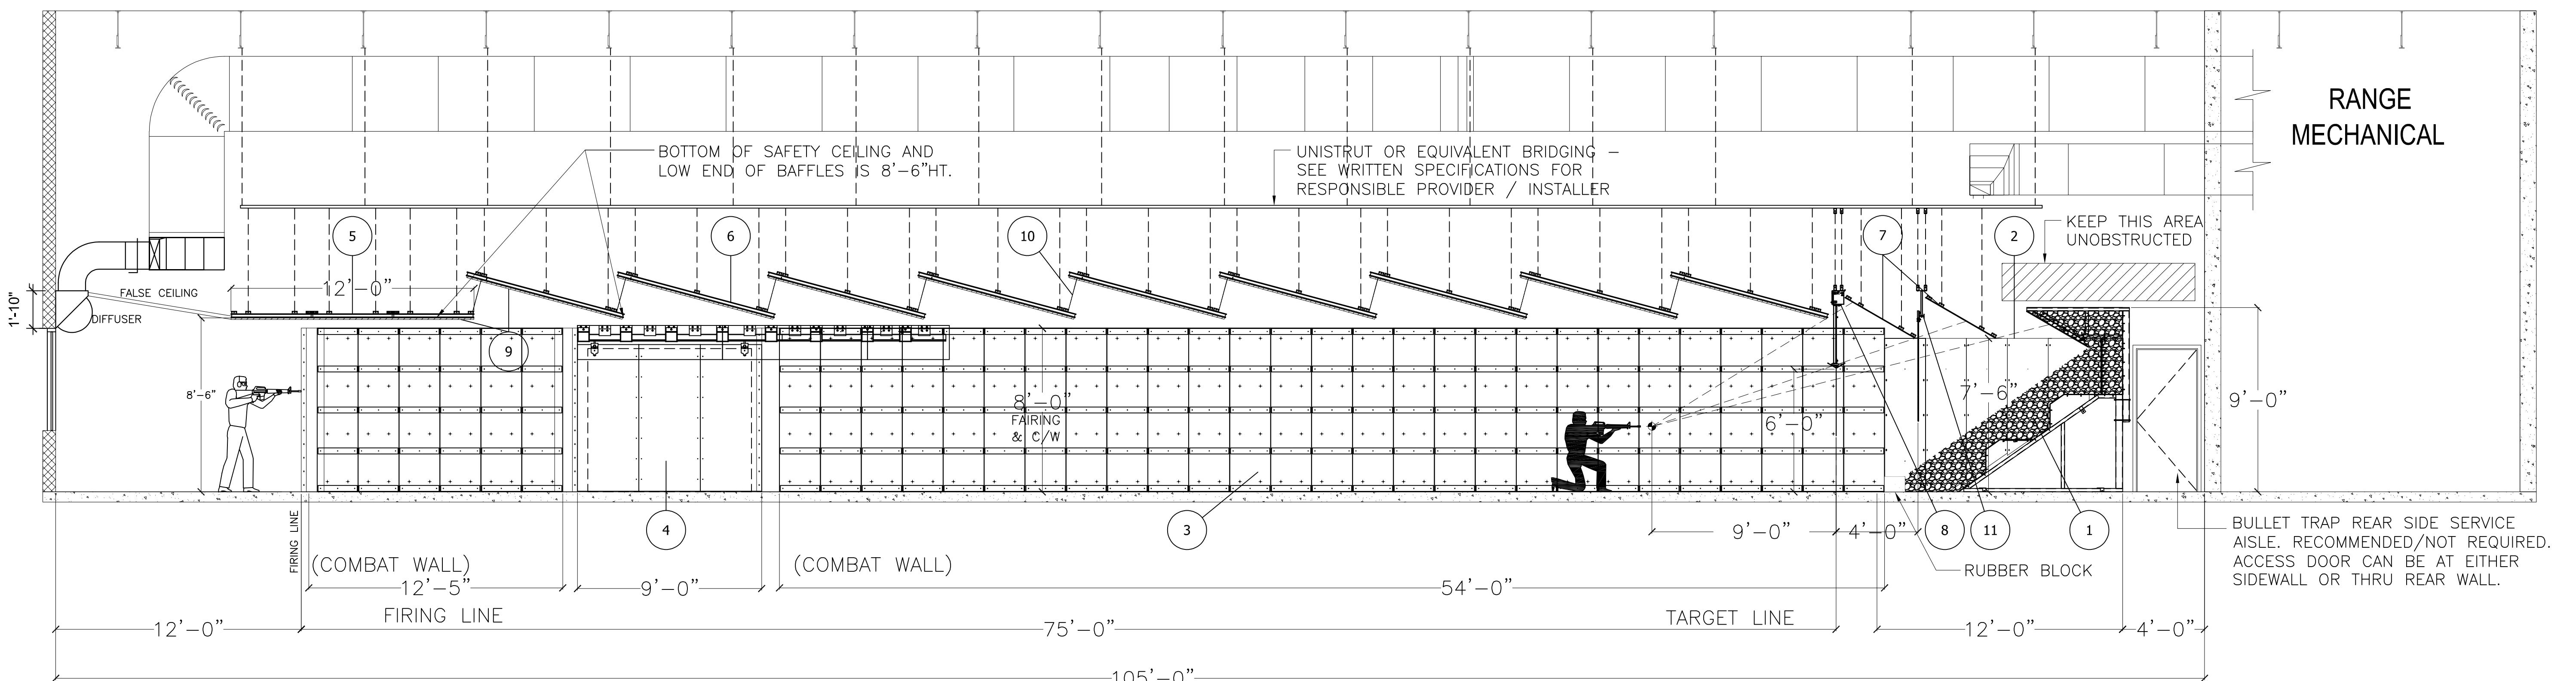

SECTION

SCALE: 1/4"=1'-0"