


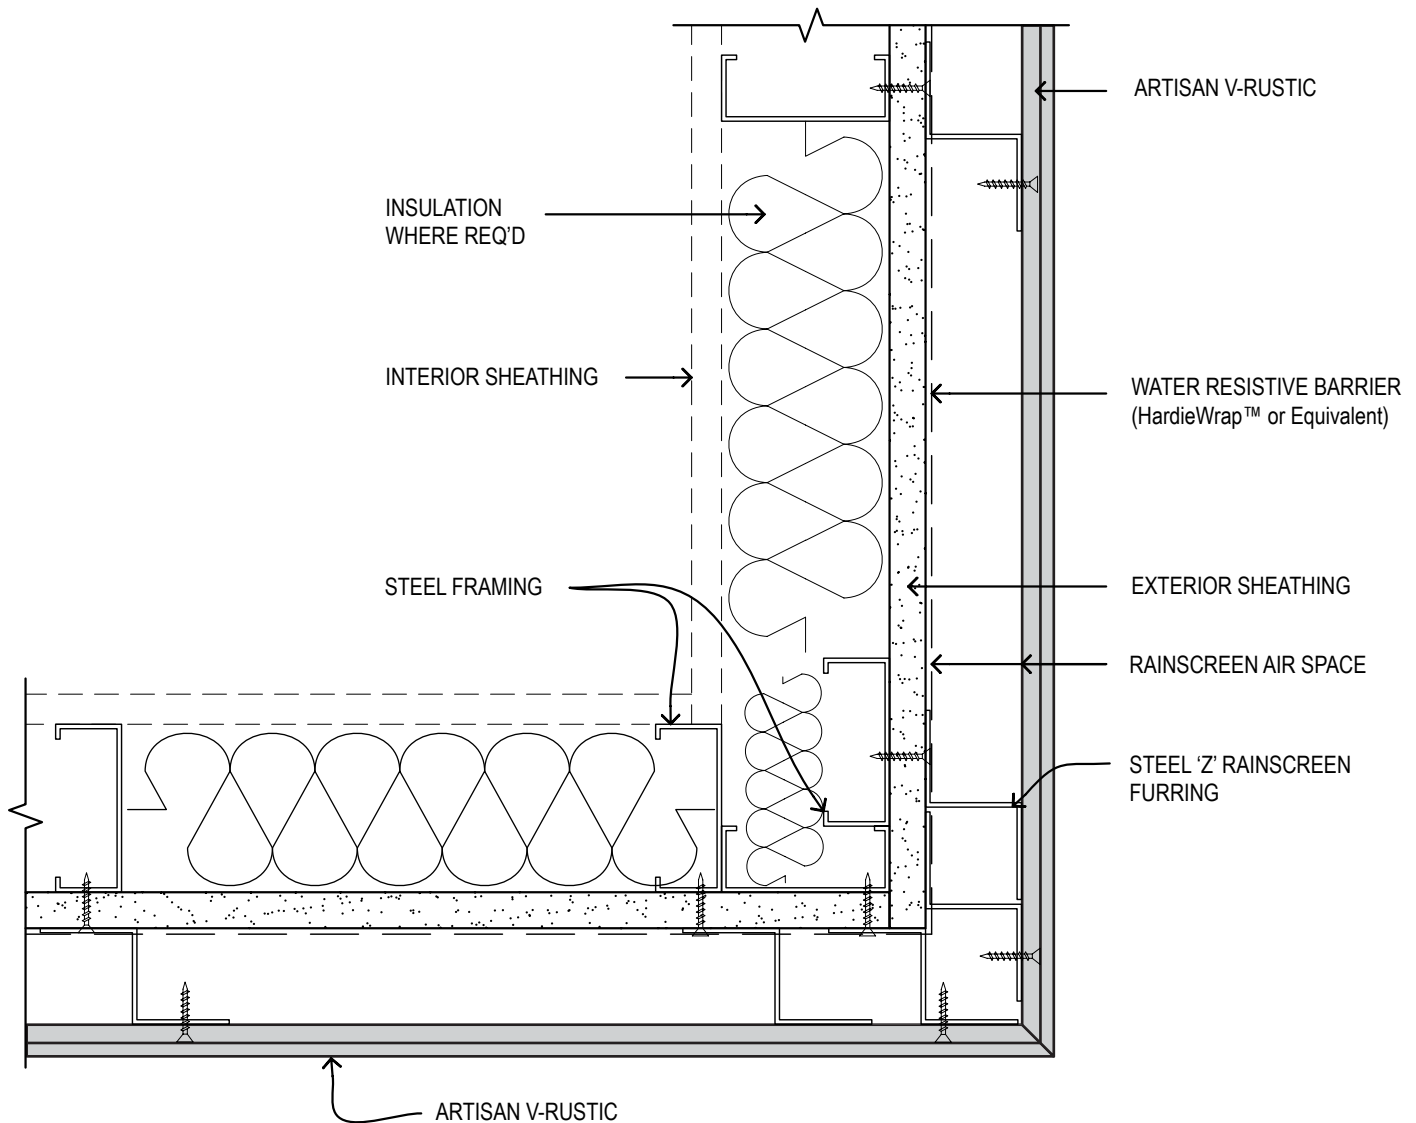

OUTSIDE CORNER - RAINSCREEN

These drawings are published as an information guide only. These CAD drawings are intended as templates to assist the designer. They do not contain the full details required for construction and must be read in conjunction with the installation instructions on www.jameshardie.com. You should obtain architectural, engineering or other technical advice to assess the suitability of these drawings to the requirements of your particular project. James Hardie accepts no liability in respect to the use of these drawings.

For fastener specifications and complete installation instructions refer to appropriate documentation at www.JamesHardie.com

DETAIL:

Artisan
V-Rustic
2.02b

Artisan V-Rustic Siding

- Steel Framing with Steel Z Furring
- OSB or Plywood Sheathing



JamesHardie
Commercial

Rev. 2 (2015)