




9 PARAPET
SCALE: 3/4"=1'-0"

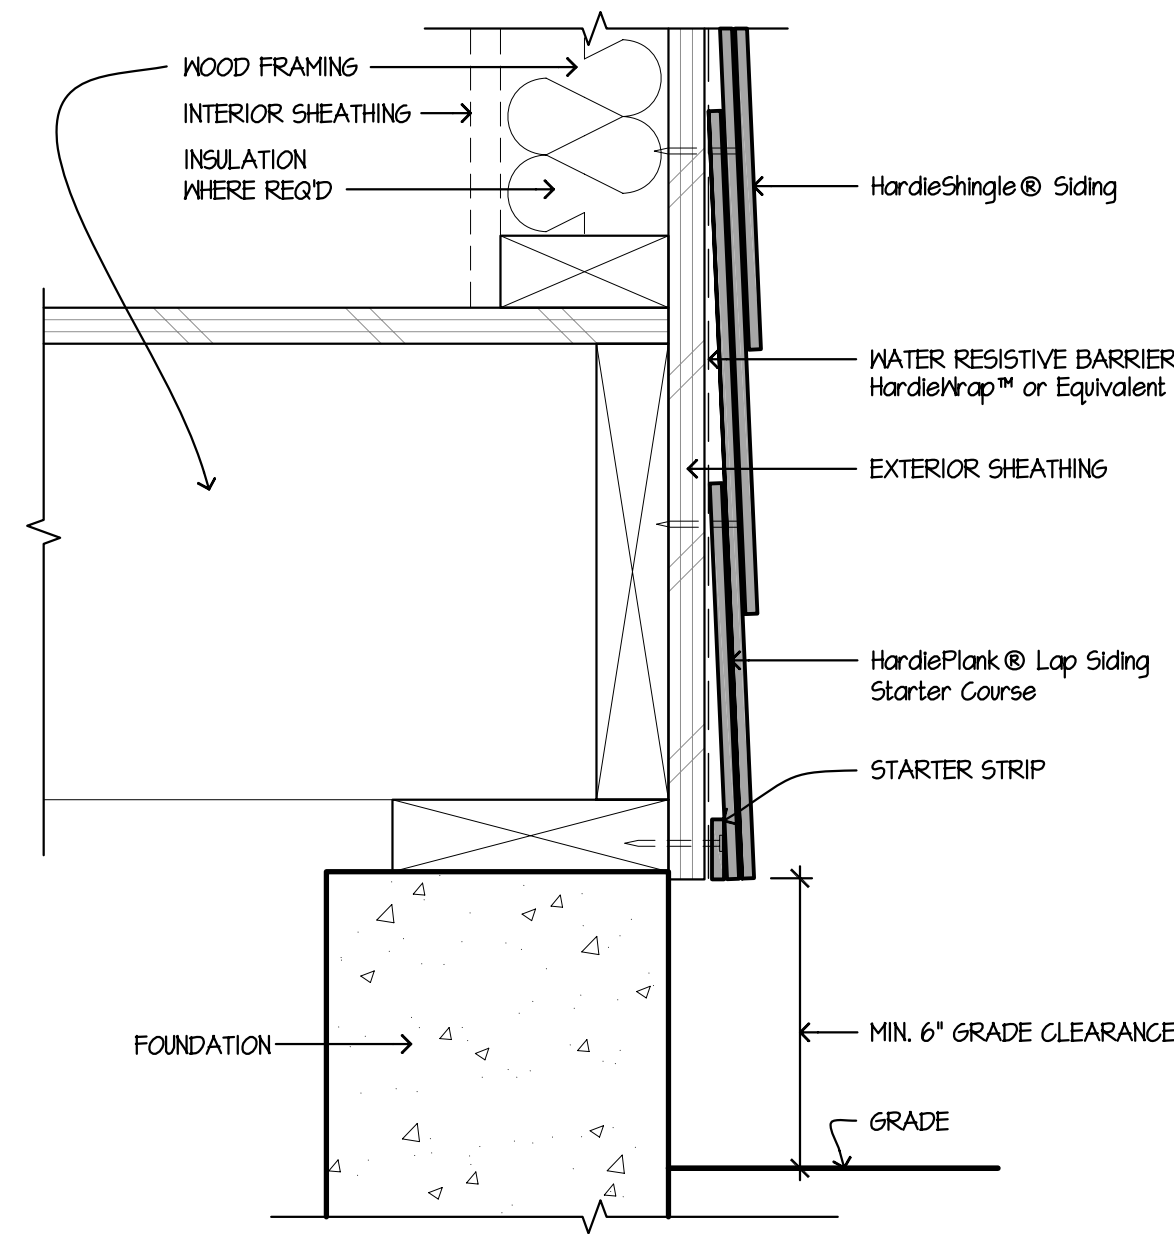


6 GRADE CLEARANCE
SCALE: 3/4"=1'-0"

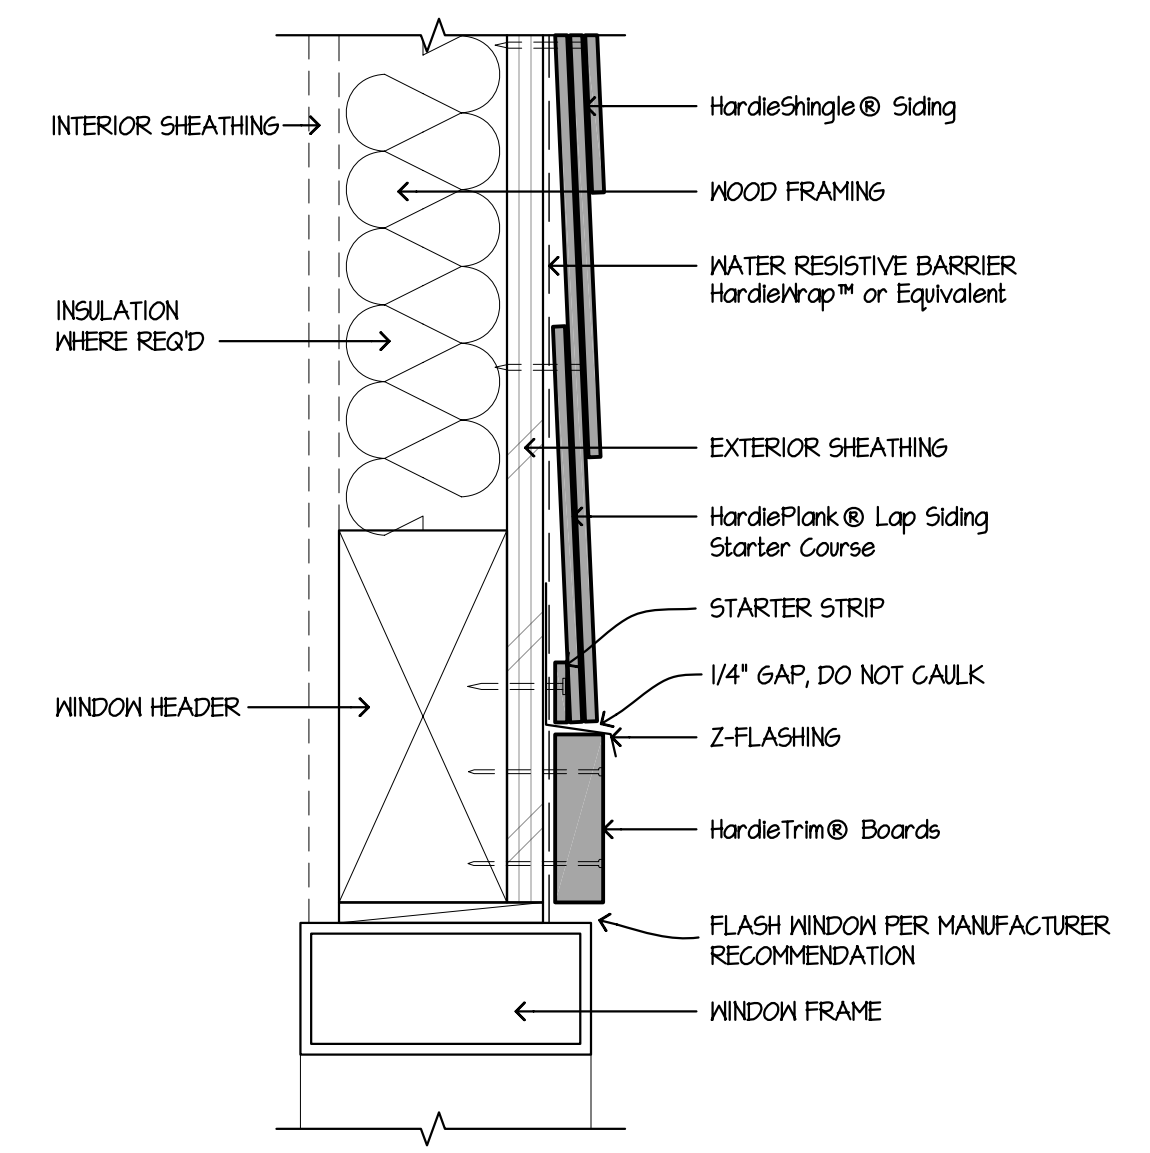


3 WINDOW/DOOR HEAD
SCALE: 3/4"=1'-0"

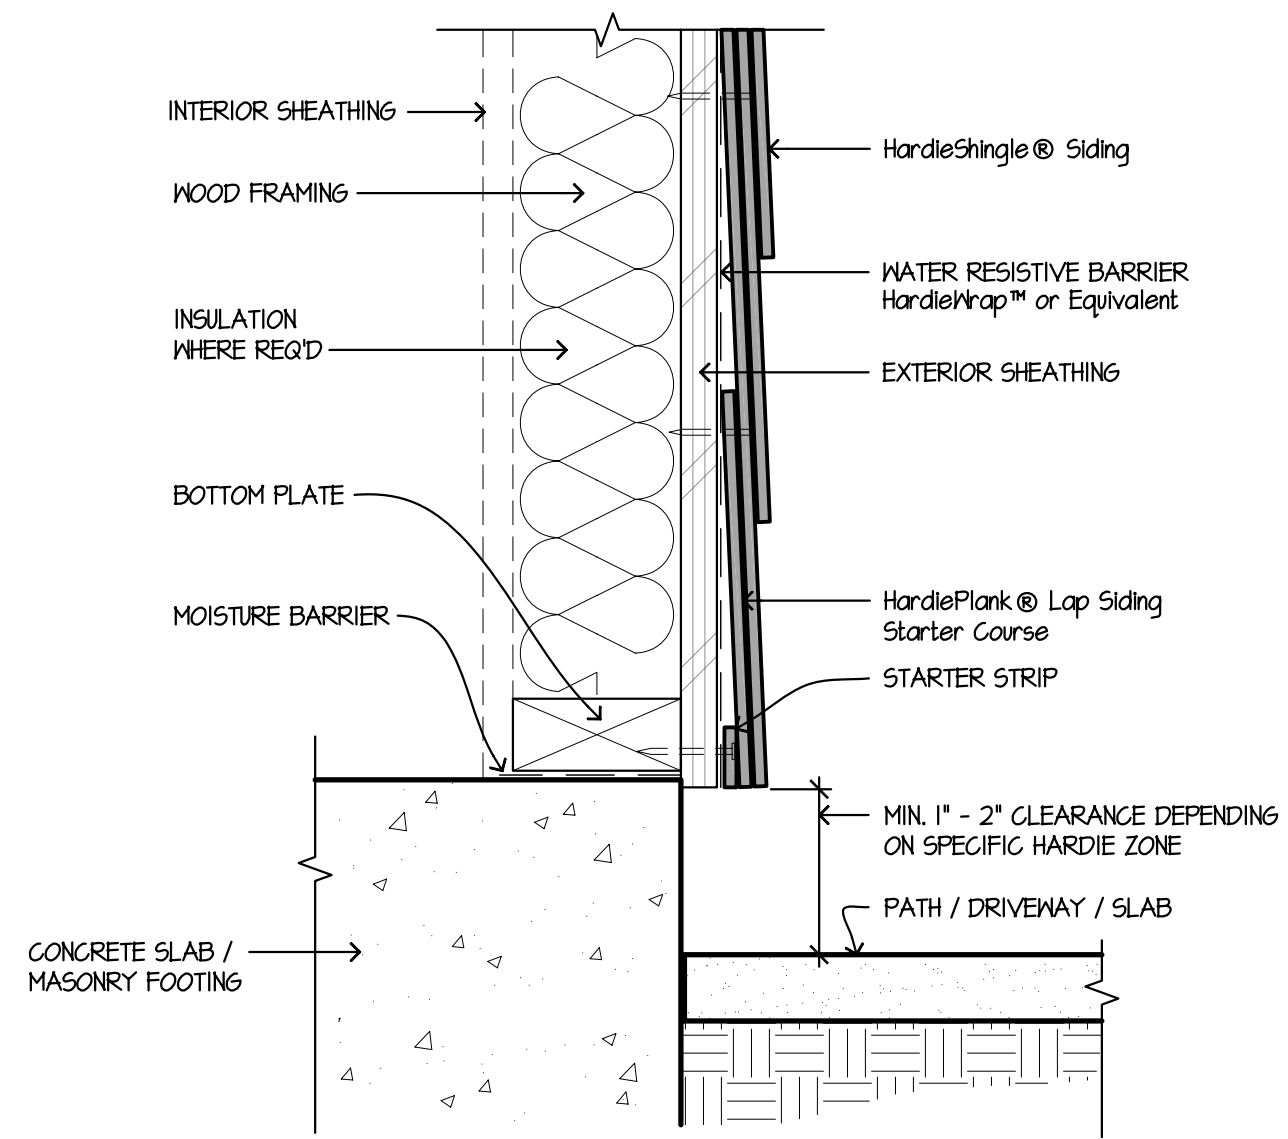


8 HARDSCAPE CLEARANCES, DECKS, PORCHES, PATIOS, WALKWAYS, ROOFS, ETC.
SCALE: 1/2"=1'-0"

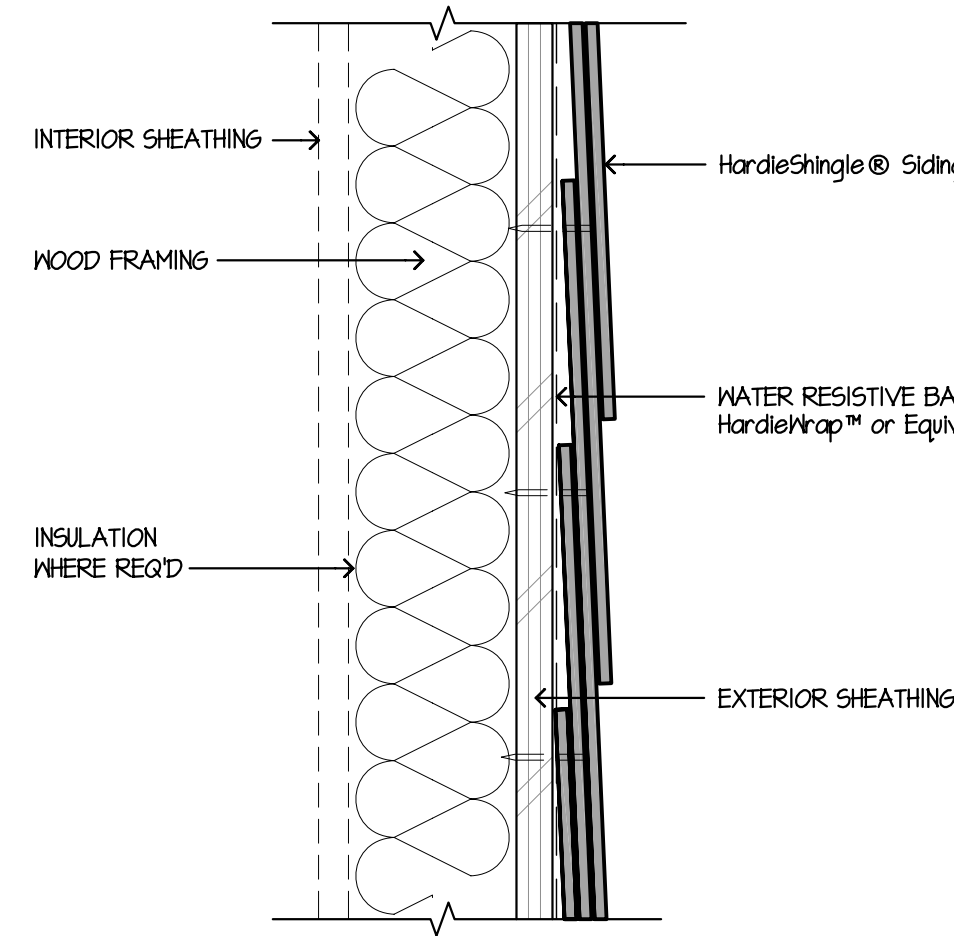


5 HORIZONTAL LAP VIEW
SCALE: 3/4"=1'-0"

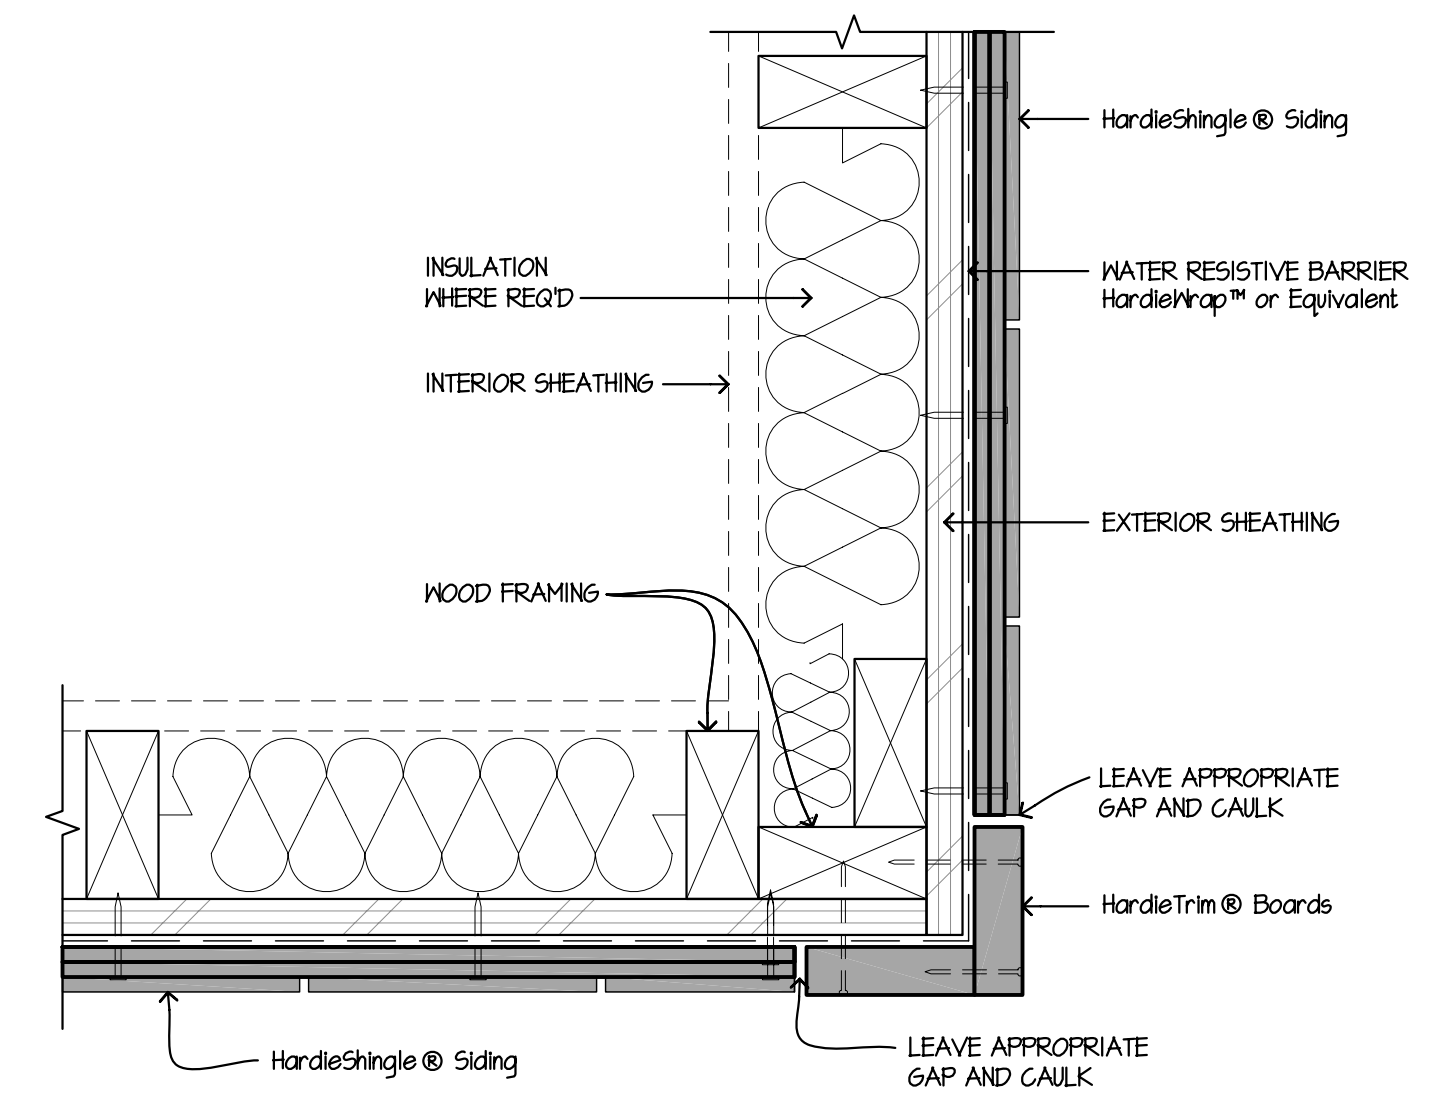


2 OUTSIDE CORNER
SCALE: 3/4"=1'-0"

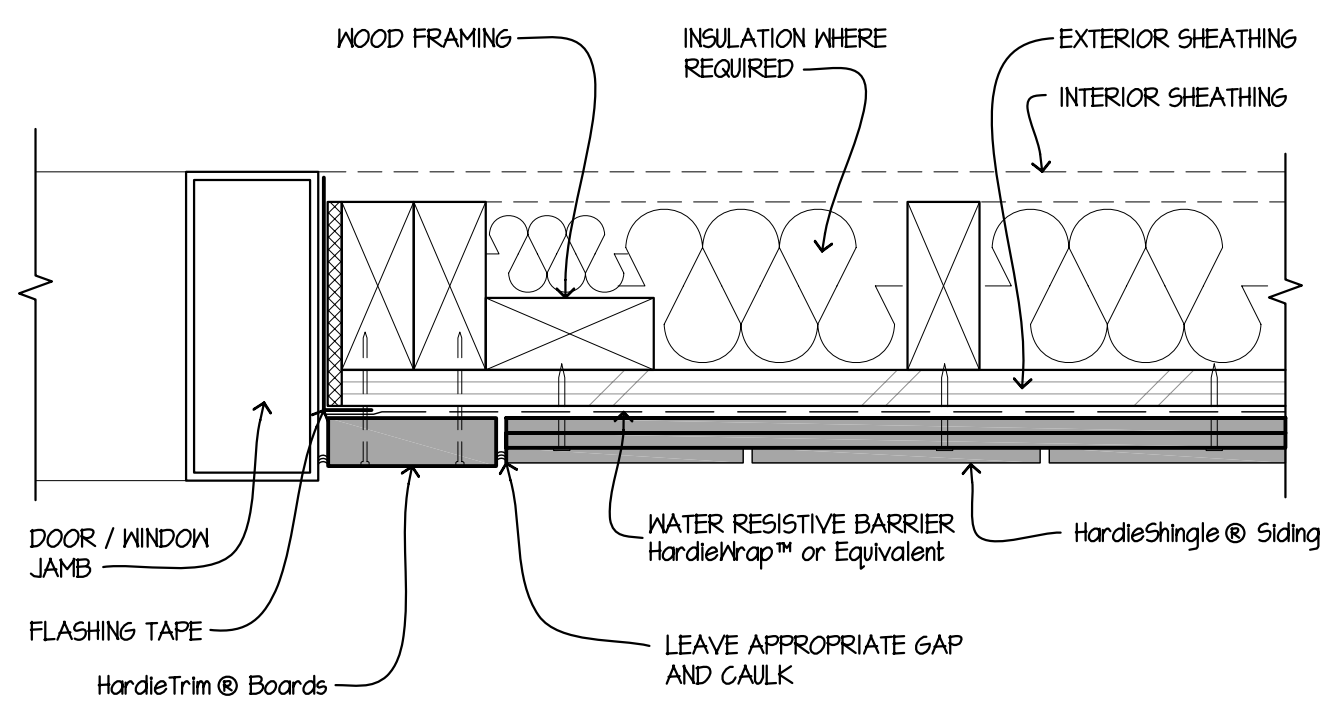


10 DOOR / WINDOW JAMB
SCALE: 3/4"=1'-0"

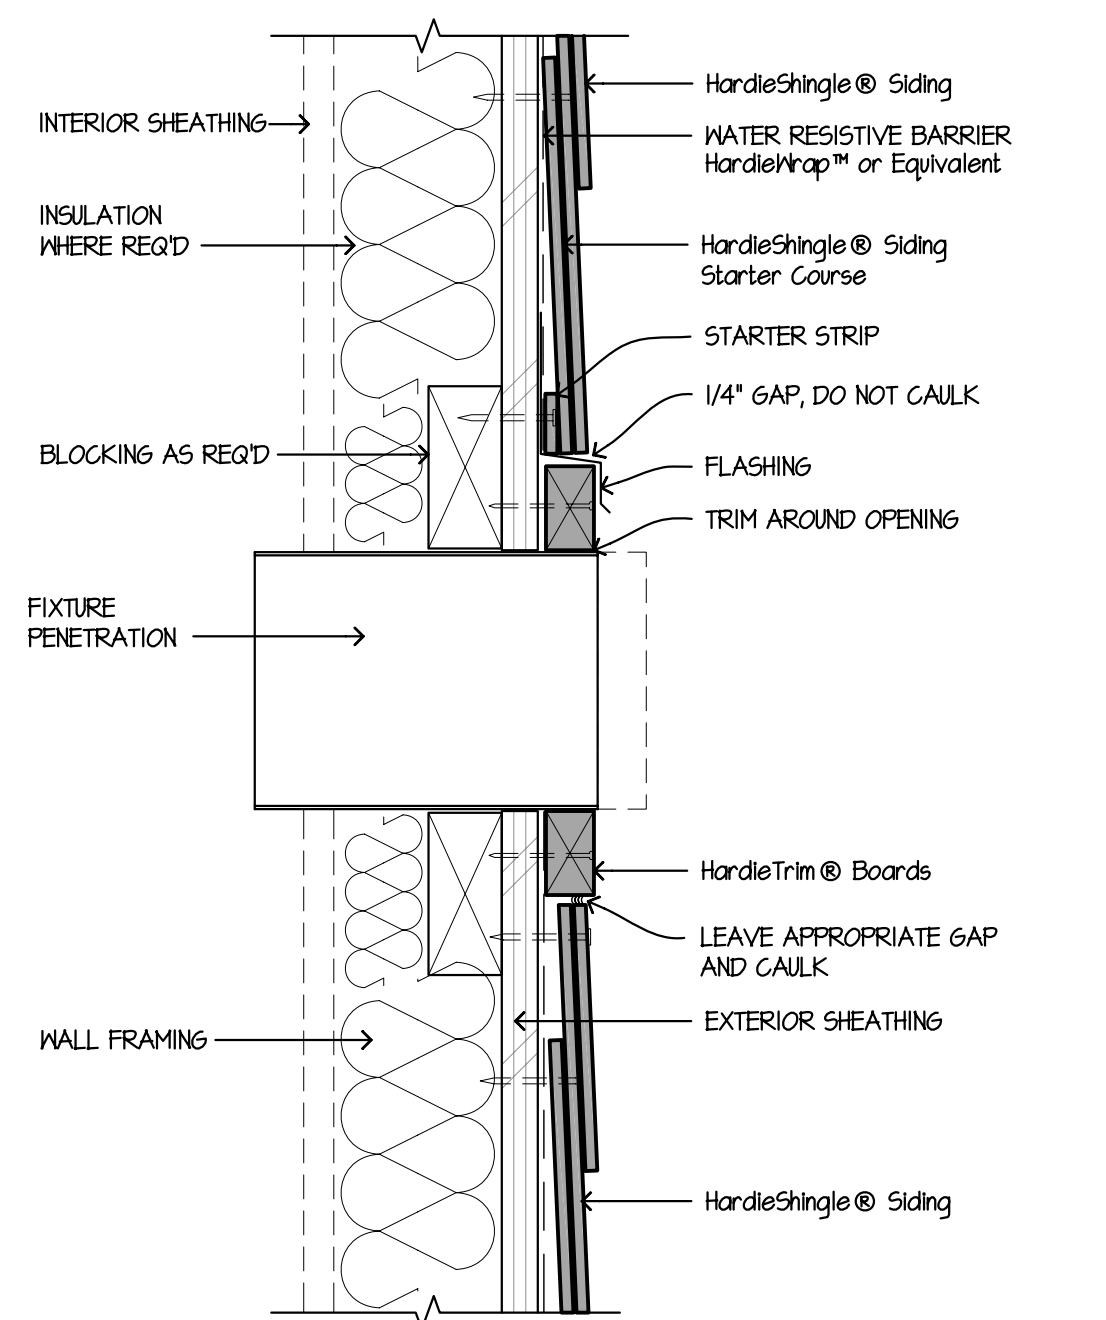

7 FIXTURE PENETRATION
SCALE: 3/4"=1'-0"

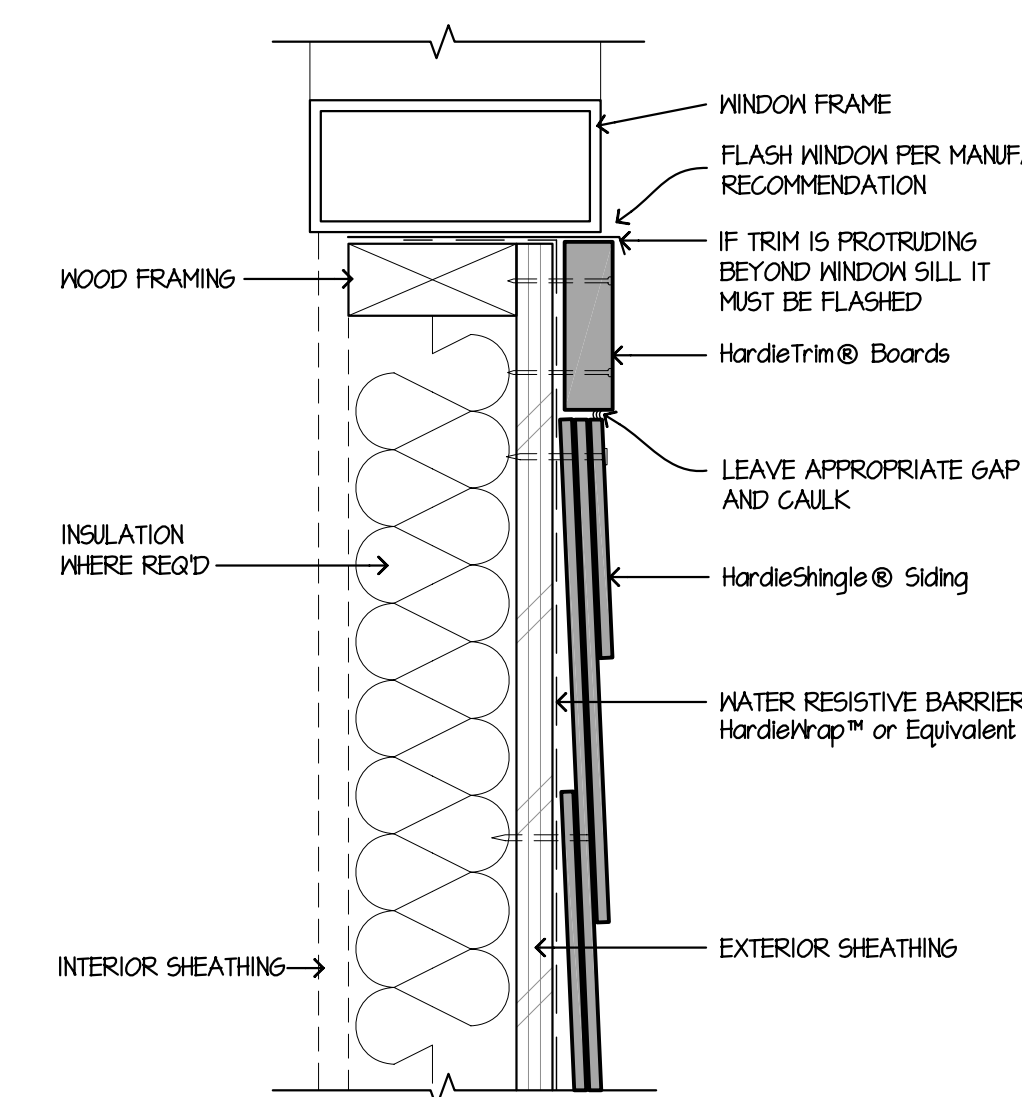

4 WINDOW SILL
SCALE: 3/4"=1'-0"

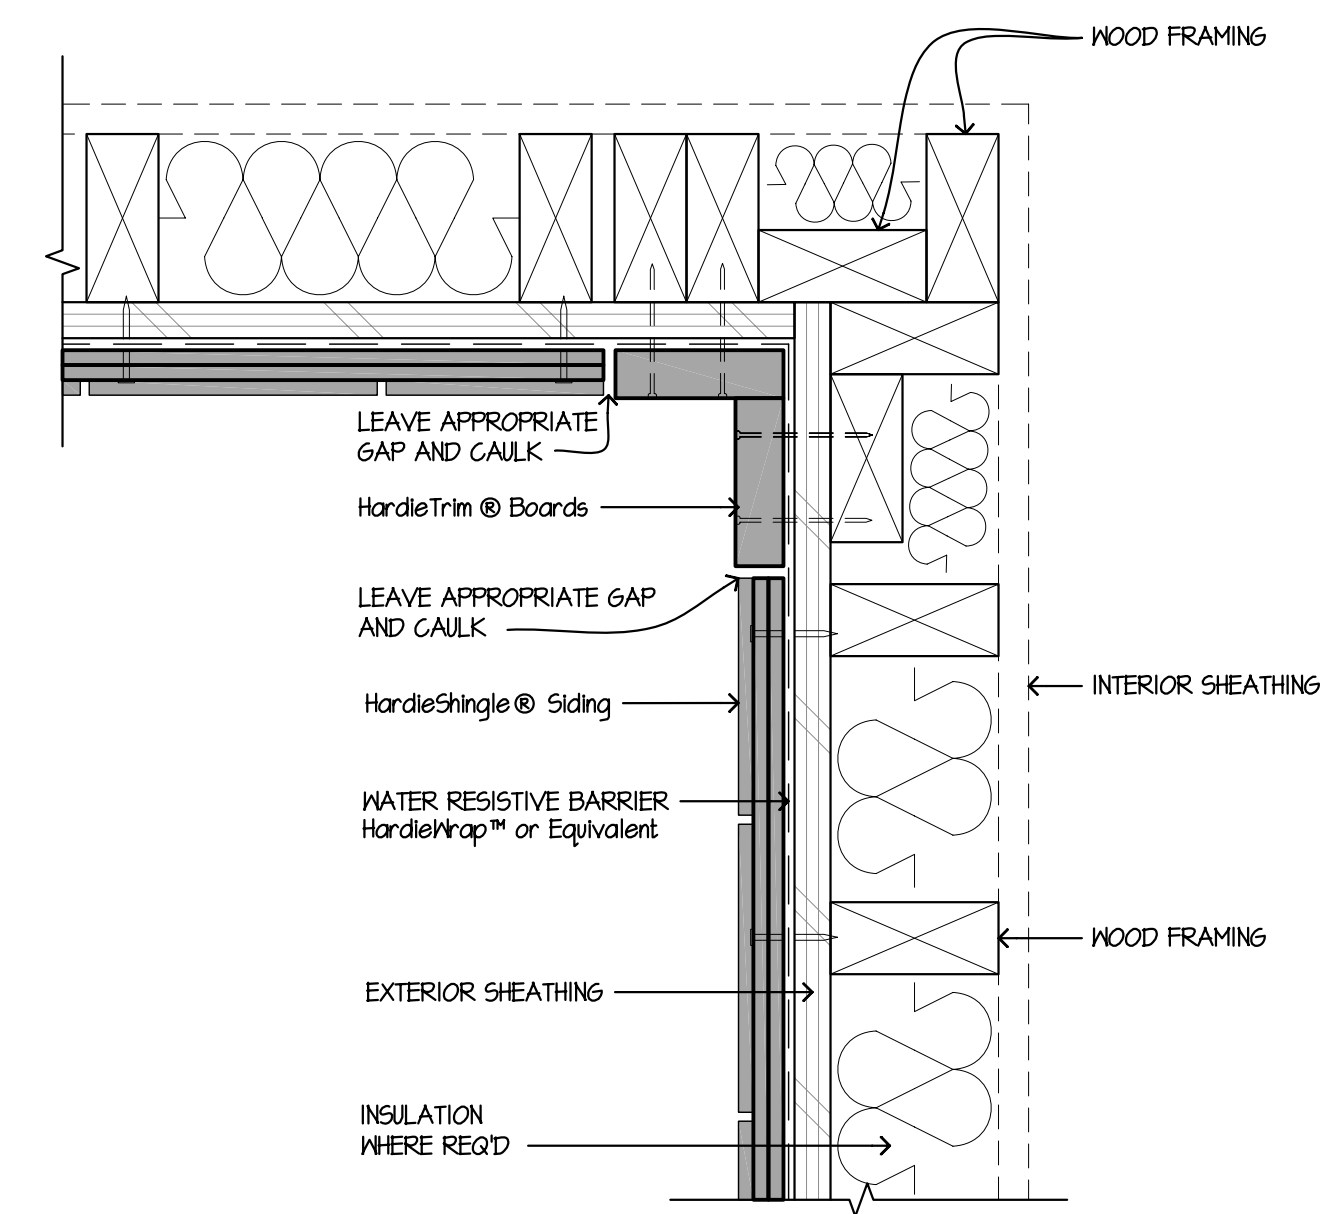

1 INSIDE CORNER
SCALE: 3/4"=1'-0"

These drawings are published as an information guide only. These CAD drawings are intended as templates to assist the designer. They do not contain the full details required for construction and must be read in conjunction with the installation instructions on www.jameshardie.com. You should obtain architectural, engineering or other technical advice to assess the suitability of these drawings to the requirements of your particular project. James Hardie accepts no liability in respect to the use of these drawings. For faster specifications and complete installation instructions refer to appropriate documentation at www.jameshardie.com



HardieShingle® Siding Details

- Wood Framing
- OSB or Plywood Sheathing
- Shown with Siding Nails Blind Fastened into Framing

DRAWN	JamesHardie
CHECKED	JH
DATE	March 1, 2010
SCALE	AS NOTED
JOB NO.	-
SHEET	-

SHINGLE-1
© 2010 James Hardie Technology Limited