


# BACK FASTENED THERMAL BREAK SYSTEM

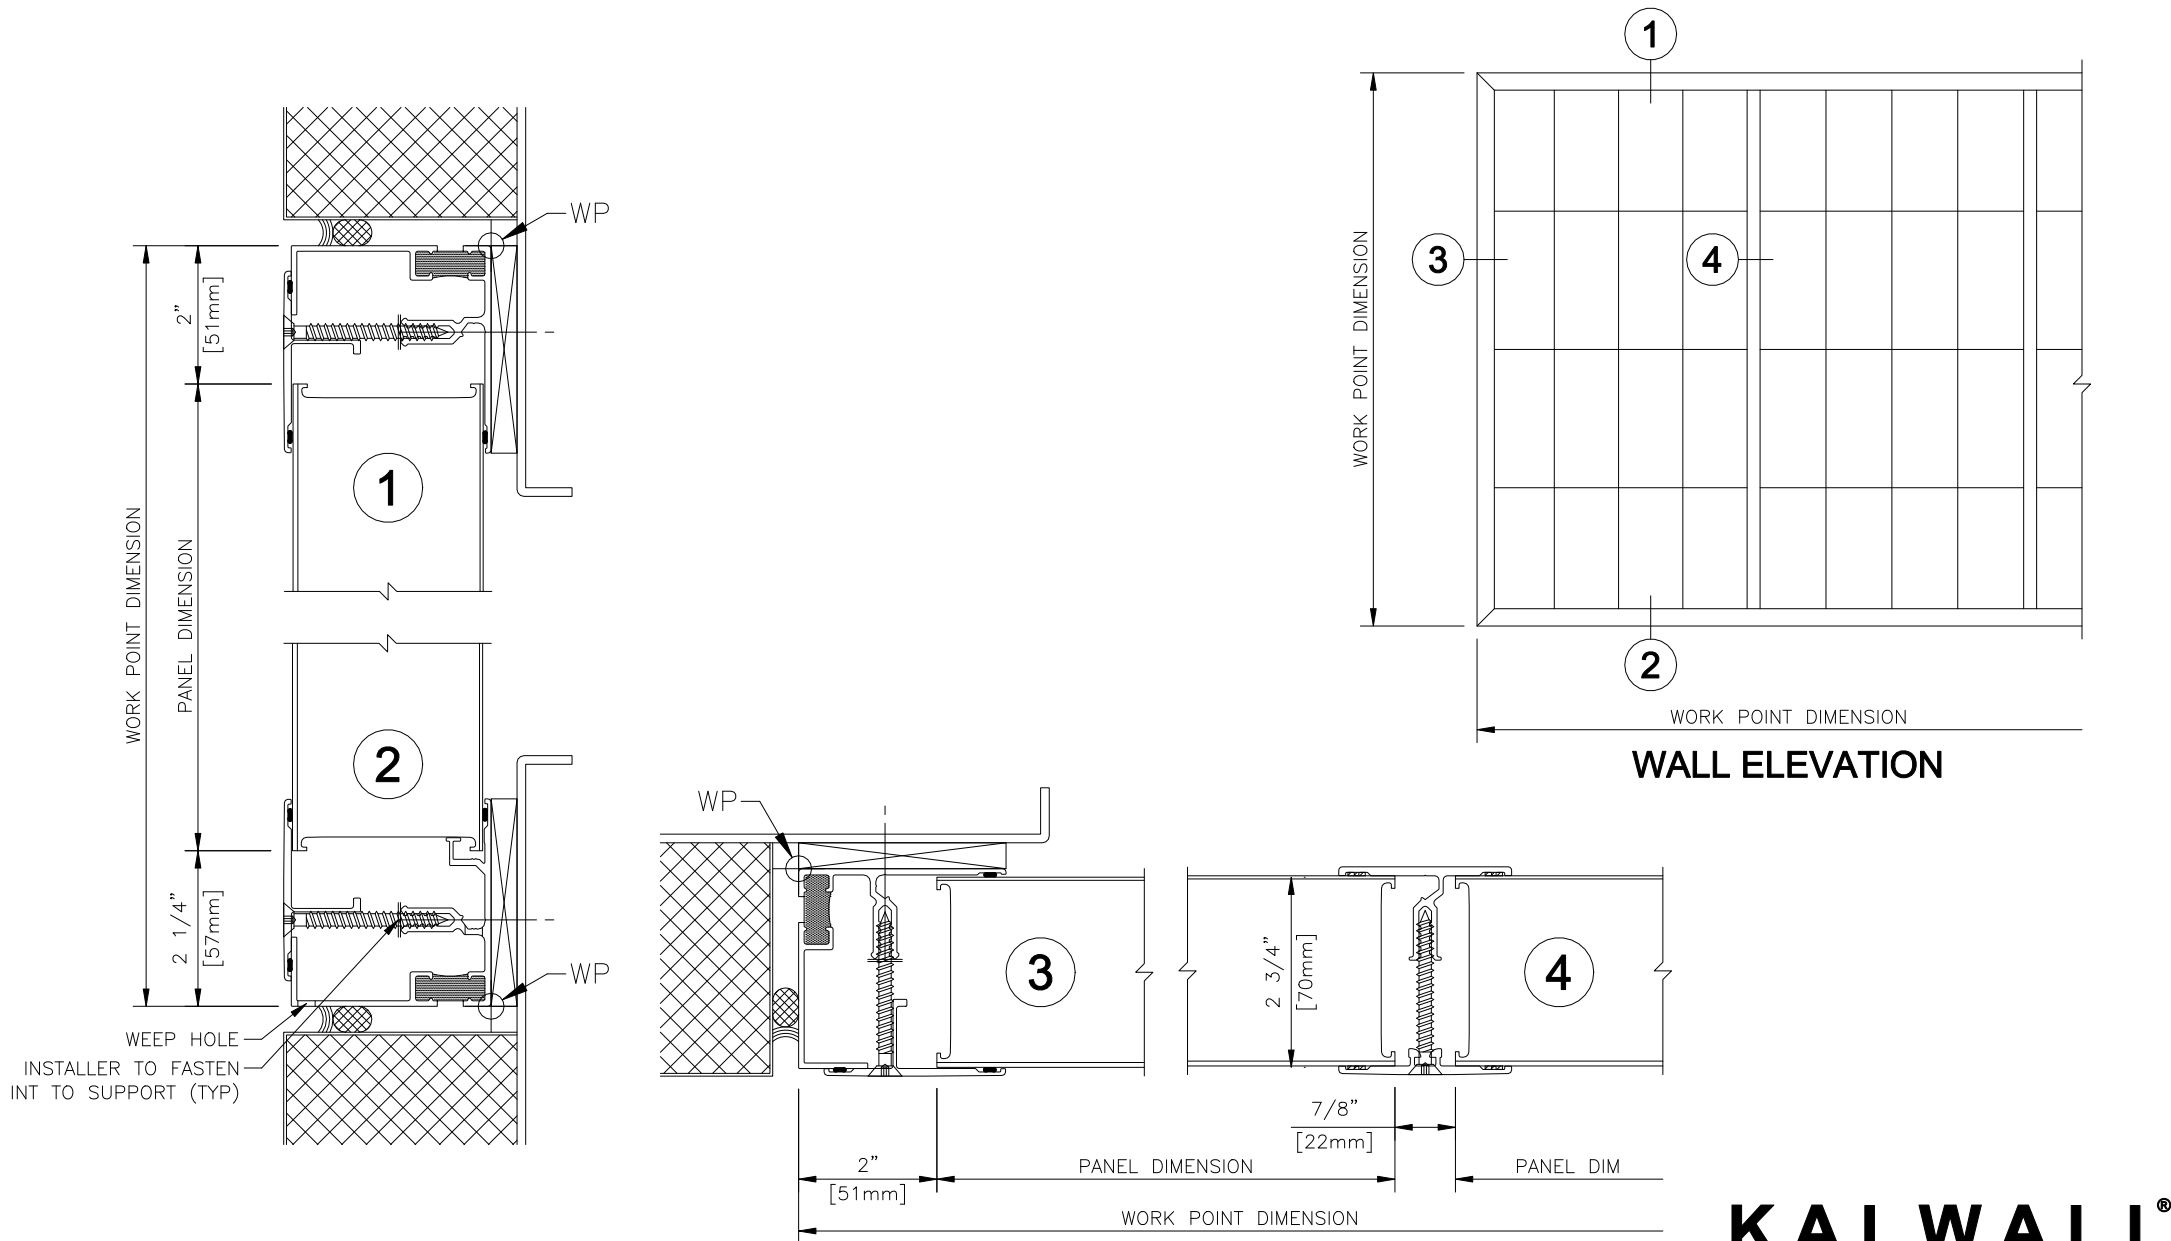

**KALWALL®**  
high performance translucent building systems