


BACK FASTENED THERMAL BREAK SYSTEM

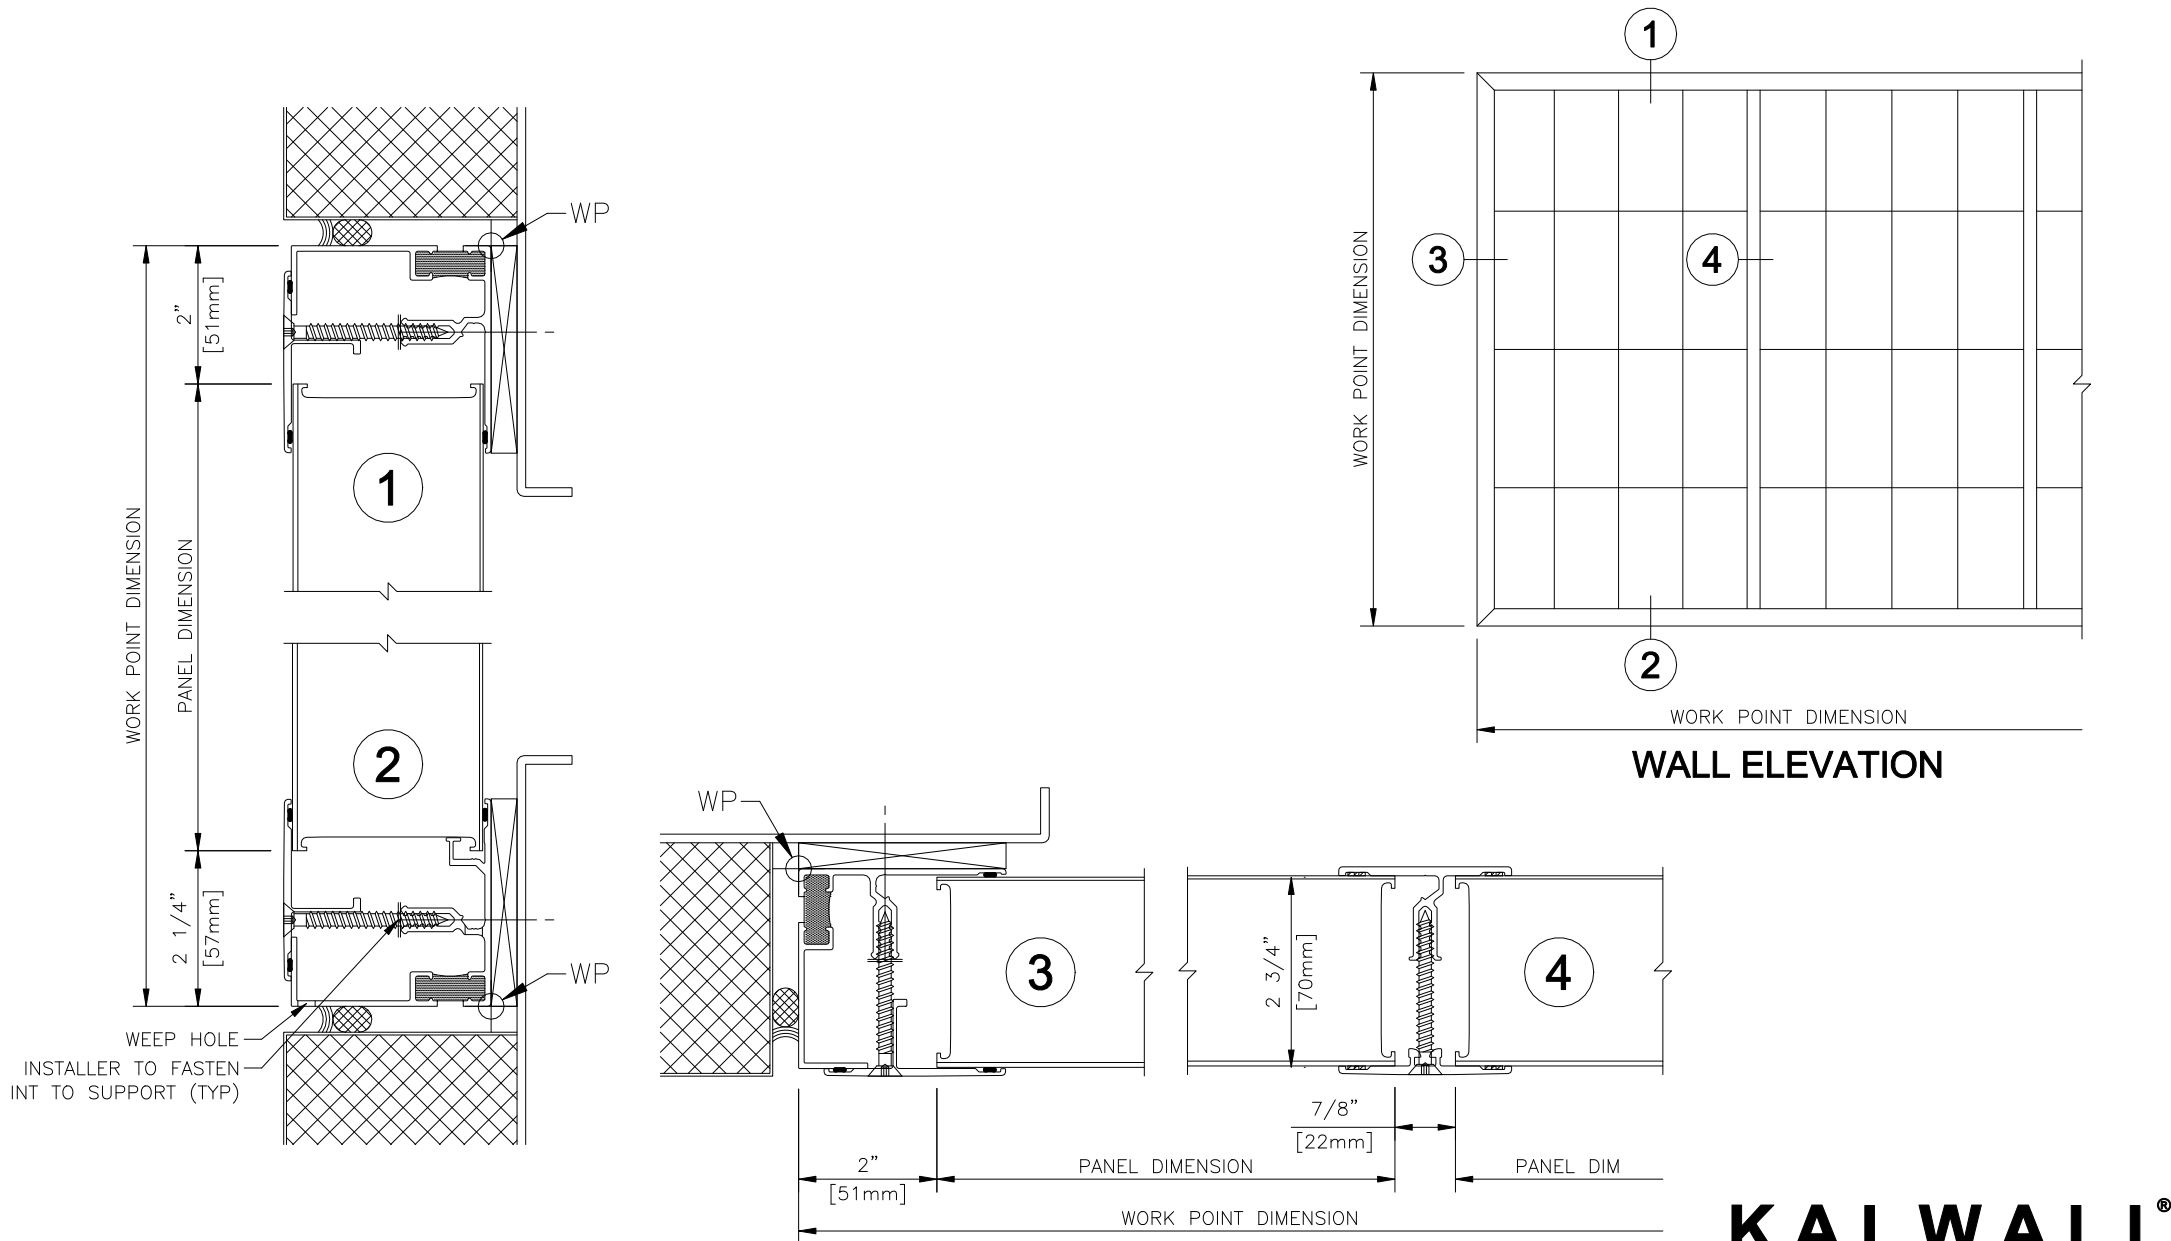

KALWALL®
high performance translucent building systems