

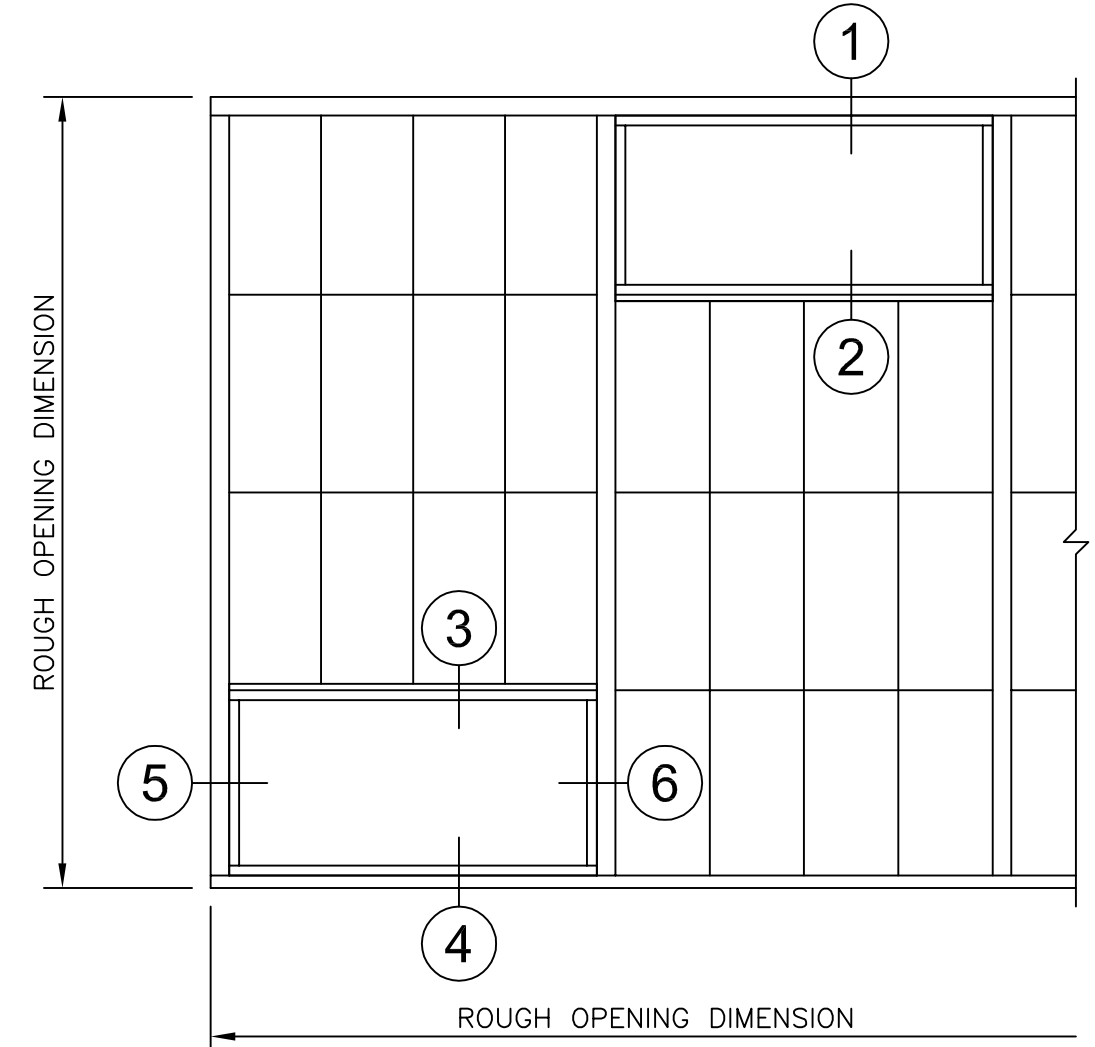


KALWALL E-SERIES FIXED THERMAL BREAK WINDOW FOR 4" PANEL THERMAL BREAK 100 SYSTEM

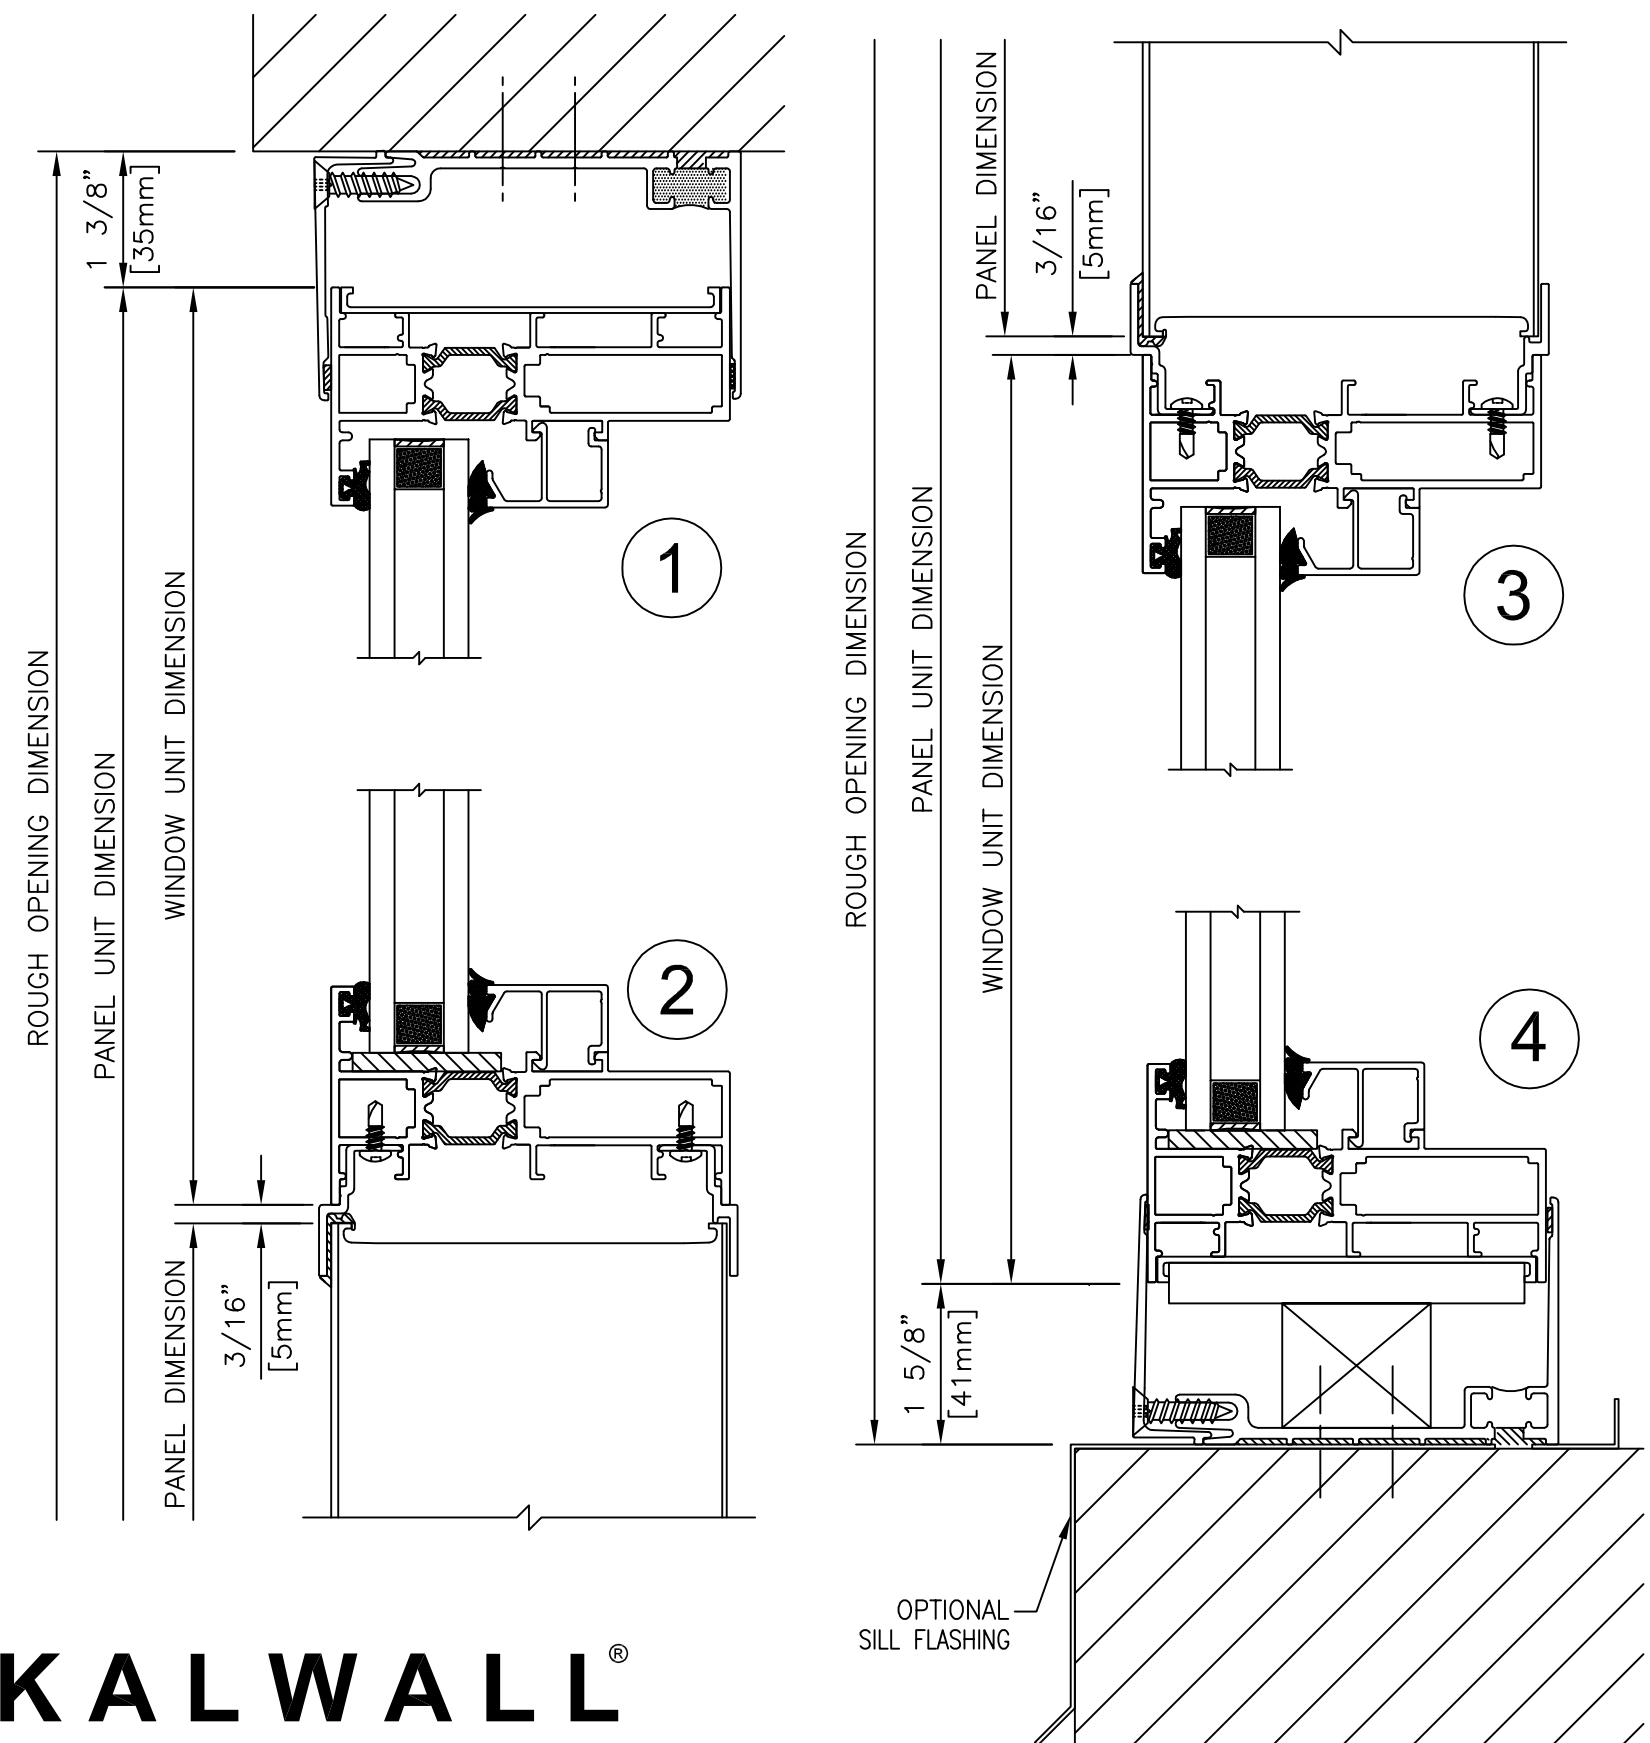

WALL ELEVATION

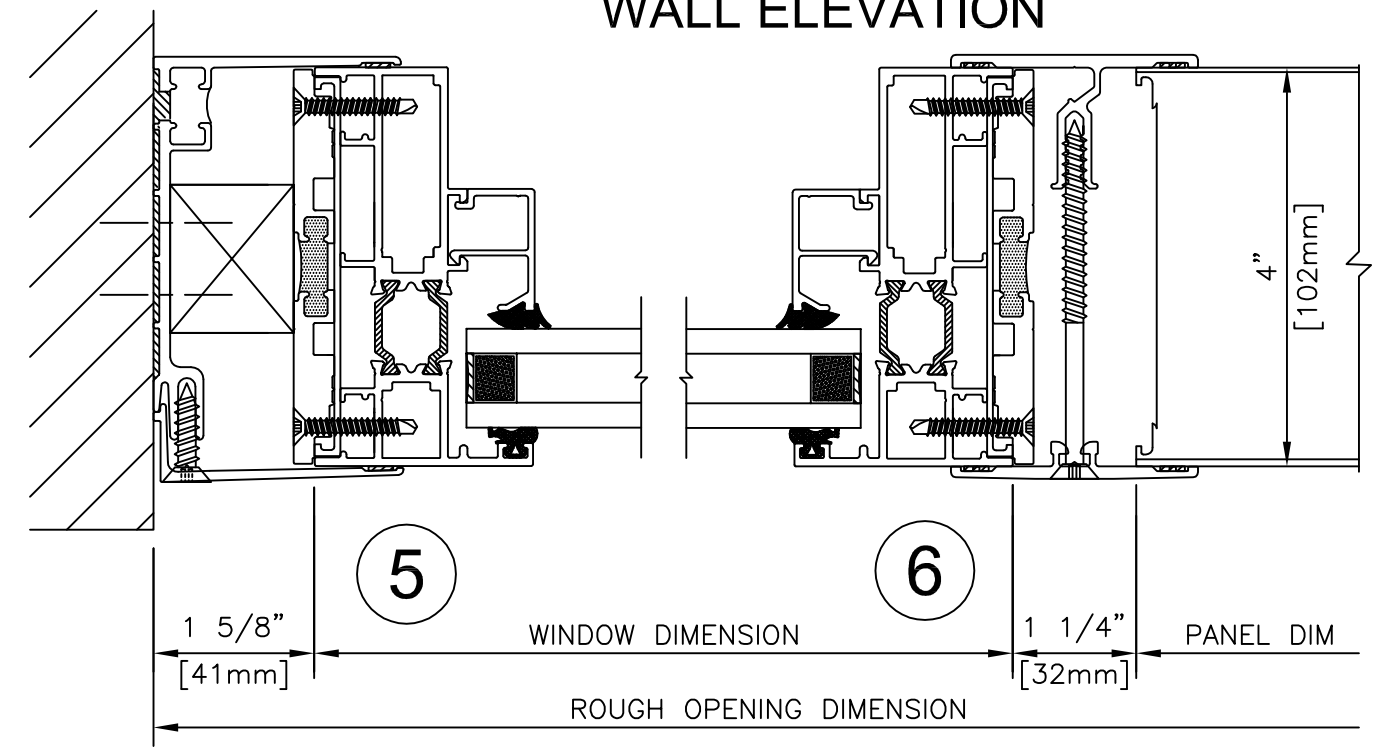

KALWALL®

high performance translucent building systems