


KALWALL E-SERIES PROJECT-OUT THERMAL BREAK WINDOW FOR 4" PANEL THERMAL BREAK 100 SYSTEM

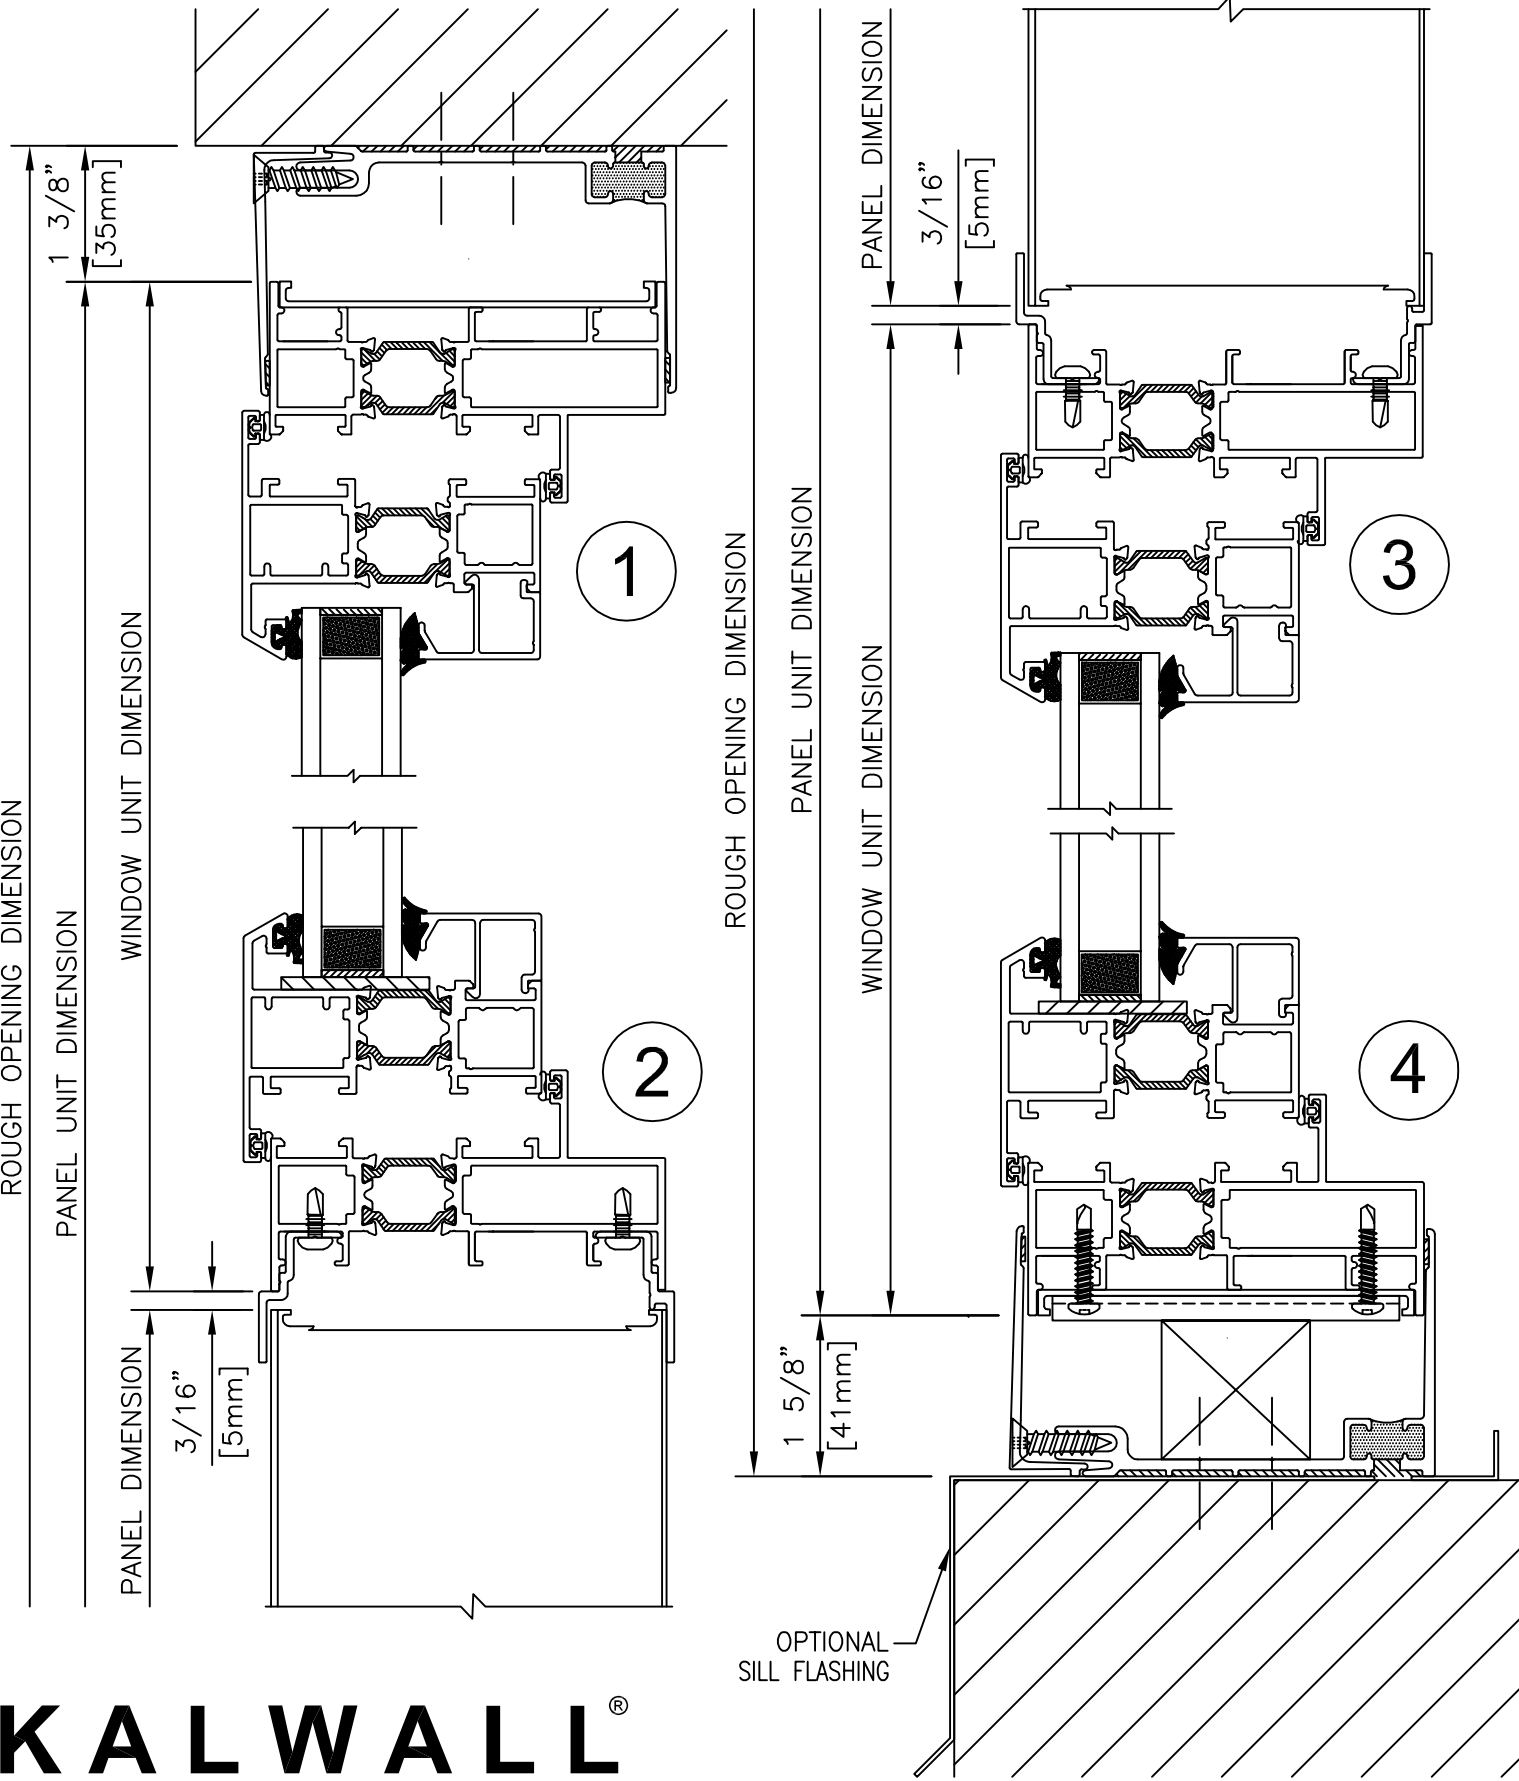

KALWALL®
high performance translucent building systems

