



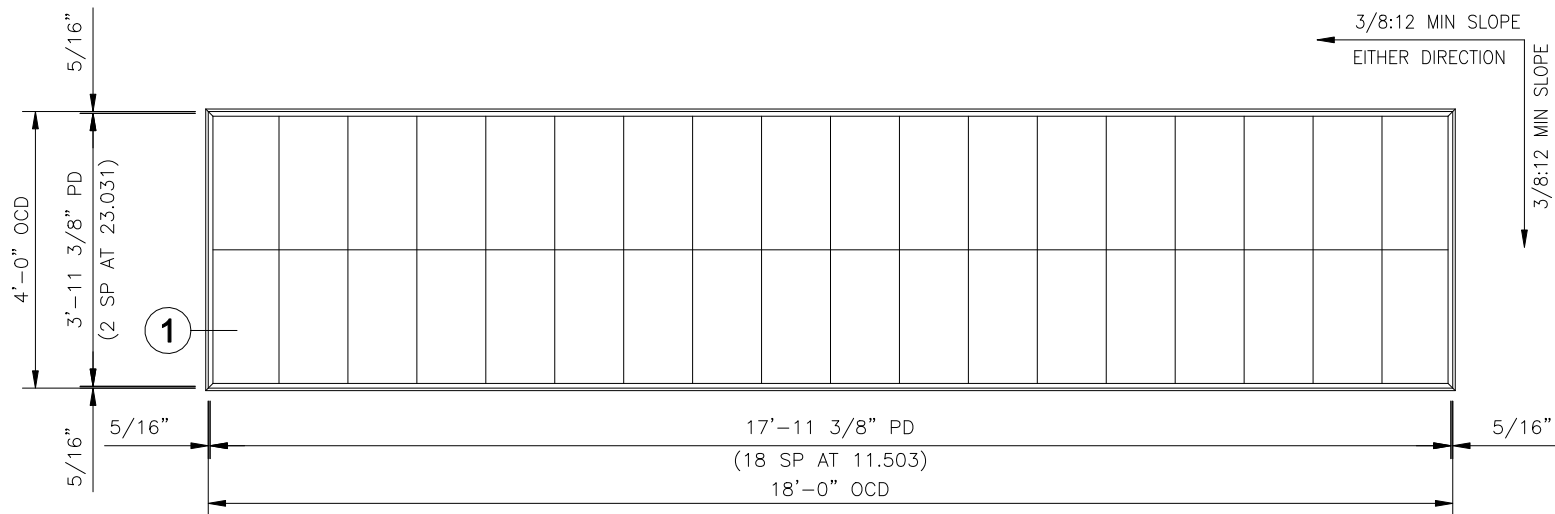

4' x 18' SKYLIGHT

S-418-3A

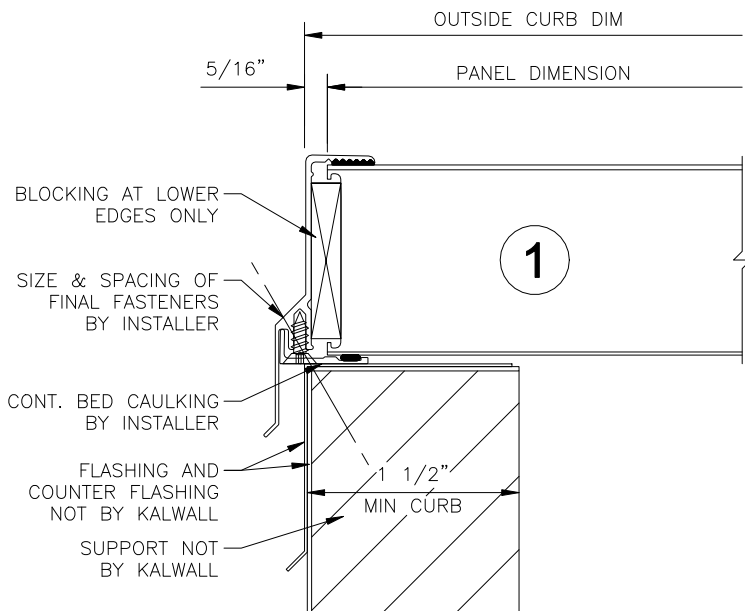

KALWALL®
high performance translucent building systems