

MINERAL WOOL/ROCK
WOOL INSULATION

BACKER ROD
& SEALANT

WINDOW SILL

INTERIOR
GYPBOARD

VAPOR BARRIER
(IF REQ'D)

FIBERGLASS BATT
INSULATION

WINDOW UNIT

SILL FLASHING

SILL PAN

EXTERIOR
SHEATHING


1 1/2" INSULATION
BOARD

AIR BARRIER WRB.
SEAL OPENINGS
WITH GREENGUARD
BUTYL FLASHING.

MECHANICAL
FASTENER

CEMENTITIOUS
STUCCO

EXPANDED WIRE
LATH

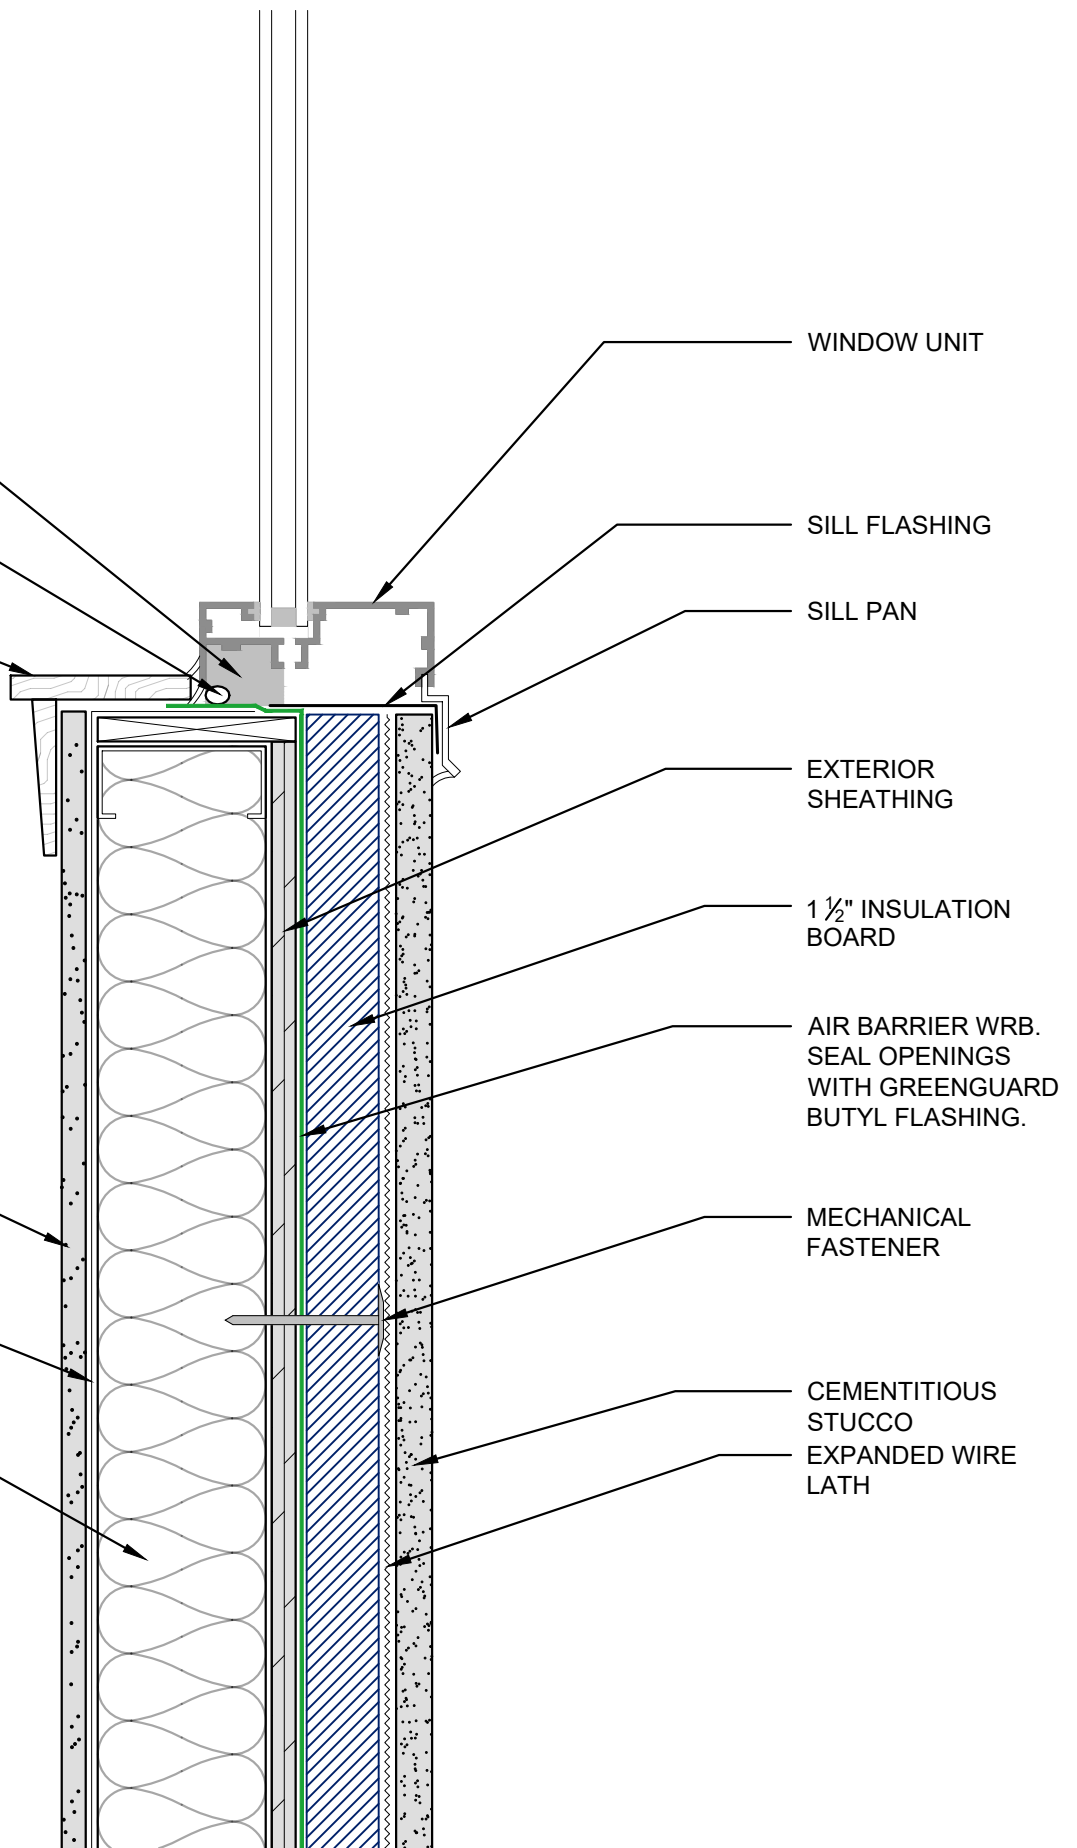

Kingspan Insulation LLC
2100 RiverEdge Pkwy Ste 175
Atlanta, GA 30328
(800) 241-4402
www.kingspaninsulation.us
www.kingspaninsulation.ca

SKETCH:
Kingspan Insulation Board
Stucco Wall
Non-Flanged Window Sill

SKETCH NO: SV WS-1

DATE: 03-15-2021