




No.	REVISION/ISSUE	DATE

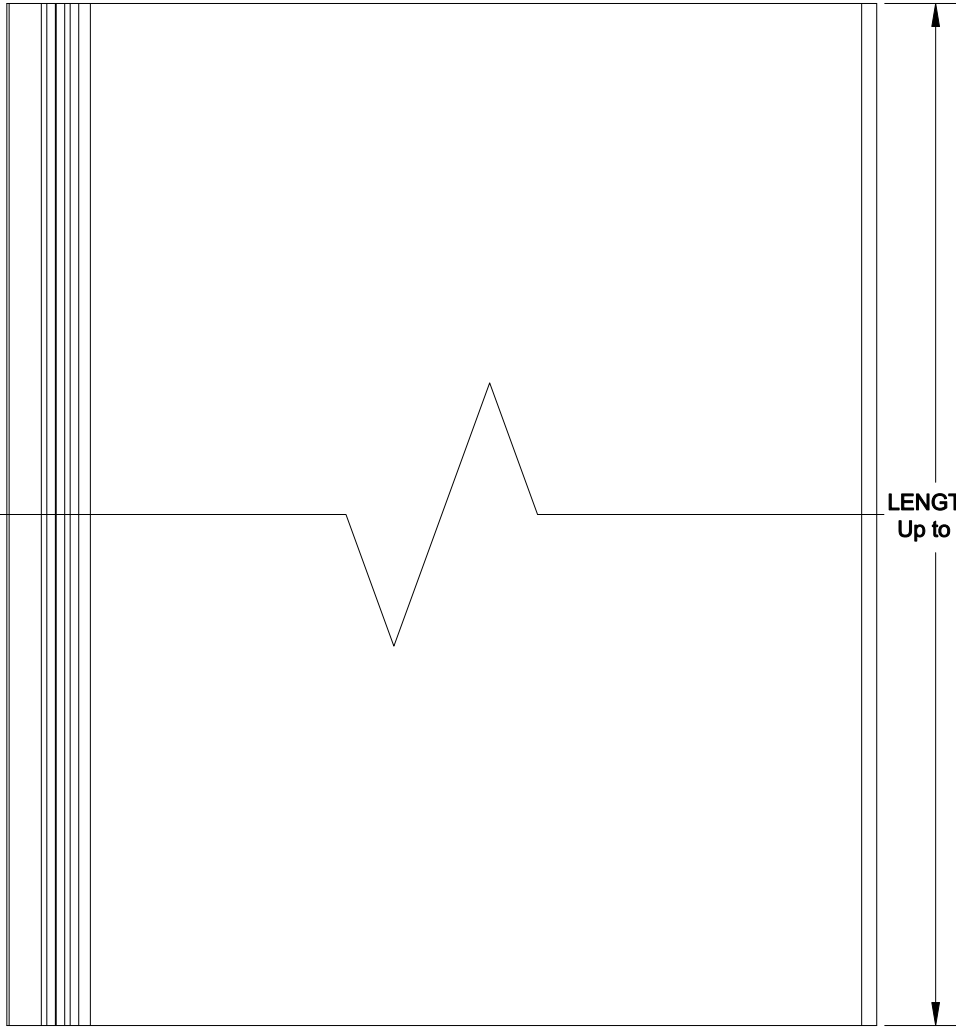

TOP VIEW:

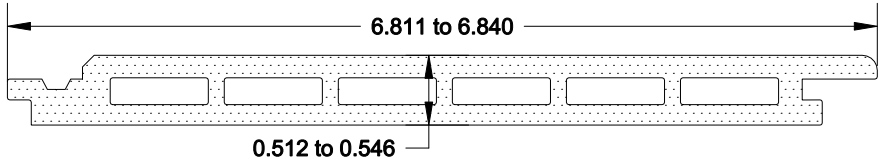


END VIEW:

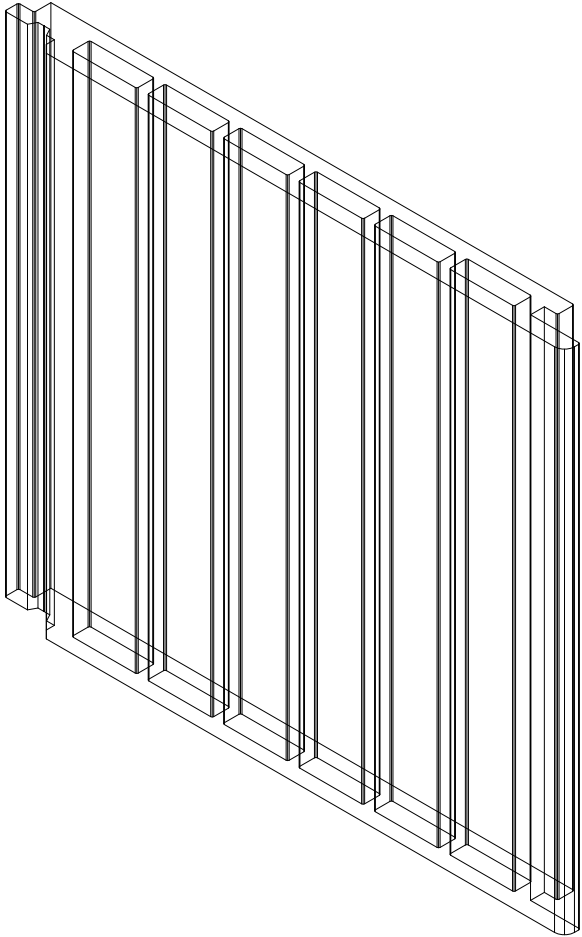

ISOMETRIC VIEW:

Note: For color options, reference Lamboo® Fusion™ products on Lamboo's website.

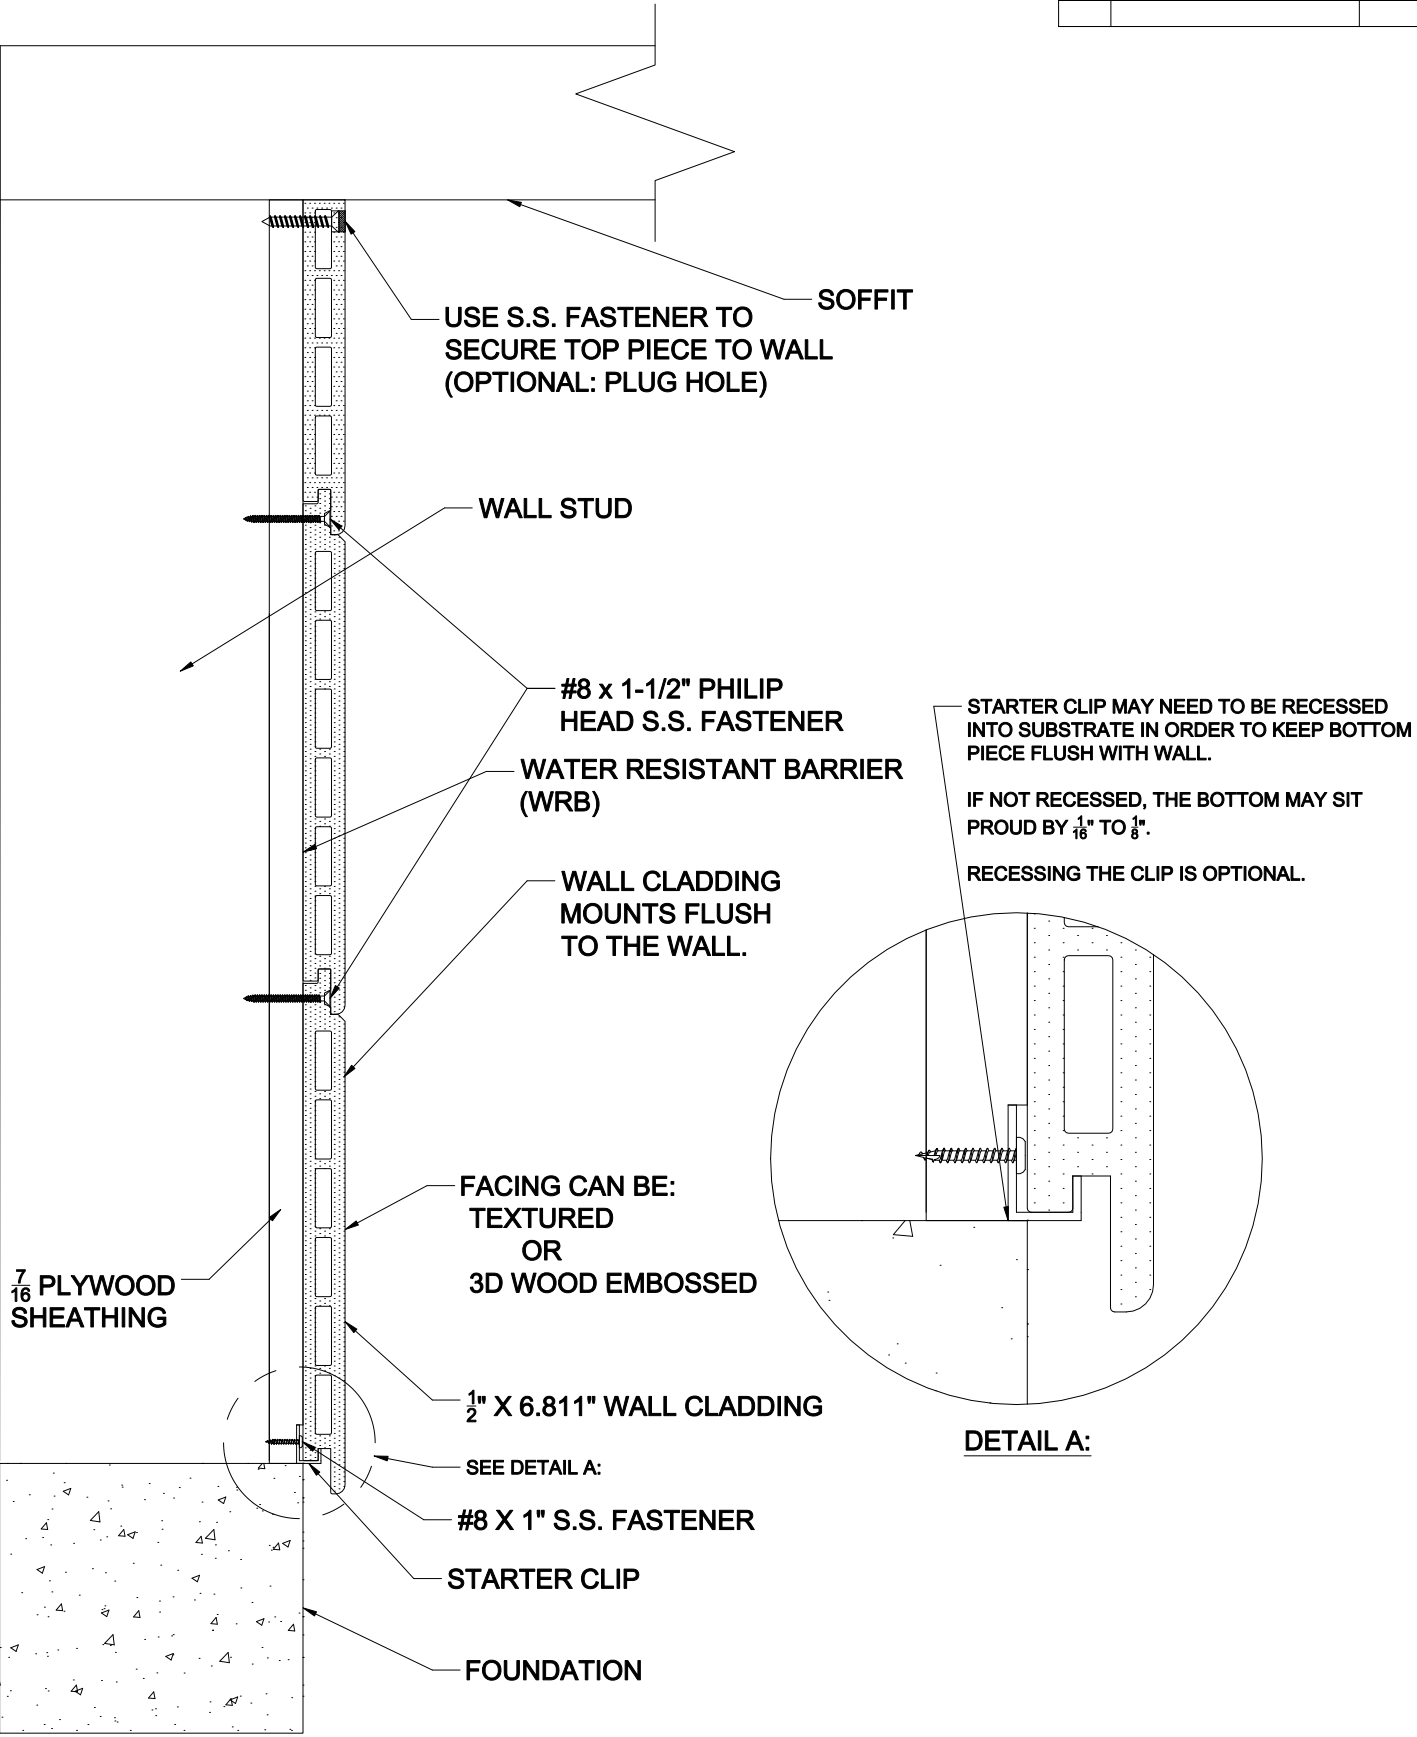

BY SIGNING THIS DOCUMENT YOU THE CUSTOMER HAVE AGREED TO THE INFORMATION AS STATED IN THIS DOCUMENT. ANY CORRECTIONS REQUESTED AFTER DRAWINGS HAVE BEEN APPROVED WILL BE CHARGED BY LAMBOO ON AN HOURLY BASIS. SIGNATURE: \_\_\_\_\_



311 W. EDWARDS STREET/LITCHFIELD, IL 62056 P:866-966-2999 E:ADMIN@LAMBOO.US W: WWW.LAMBOO.US  
 DISCLAIMER:  
 ALL INFORMATION CONTAINED WITHIN THIS DOCUMENT IS SOLE PROPERTY OF LAMBOO TECHNOLOGIES, LLC. ANY REPRODUCTION IN PART OR AS A WHOLE WITHOUT THE WRITTEN PERMISSION OF LAMBOO TECHNOLOGIES, LLC IS STRICTLY PROHIBITED.

TITLE: WALL CLADDING-13173

DRAWN BY: JDH  
 DATE: 07/30/2019  
 SCALE: NTS

SHEET 1