

# Drawing No. ES-C-ERH over STRATA\_MAT

Concrete

Floor HEAT

254 Platinum Encapsulate


254 Platinum

STRATA\_MAT™

254 Platinum

Ceramic Tile or Stone (minimum  
2" x 2" [50 x 50mm] tile)

SPECTRALOCK® PRO Premium  
Grout; or, PERMACOLOR® Grout

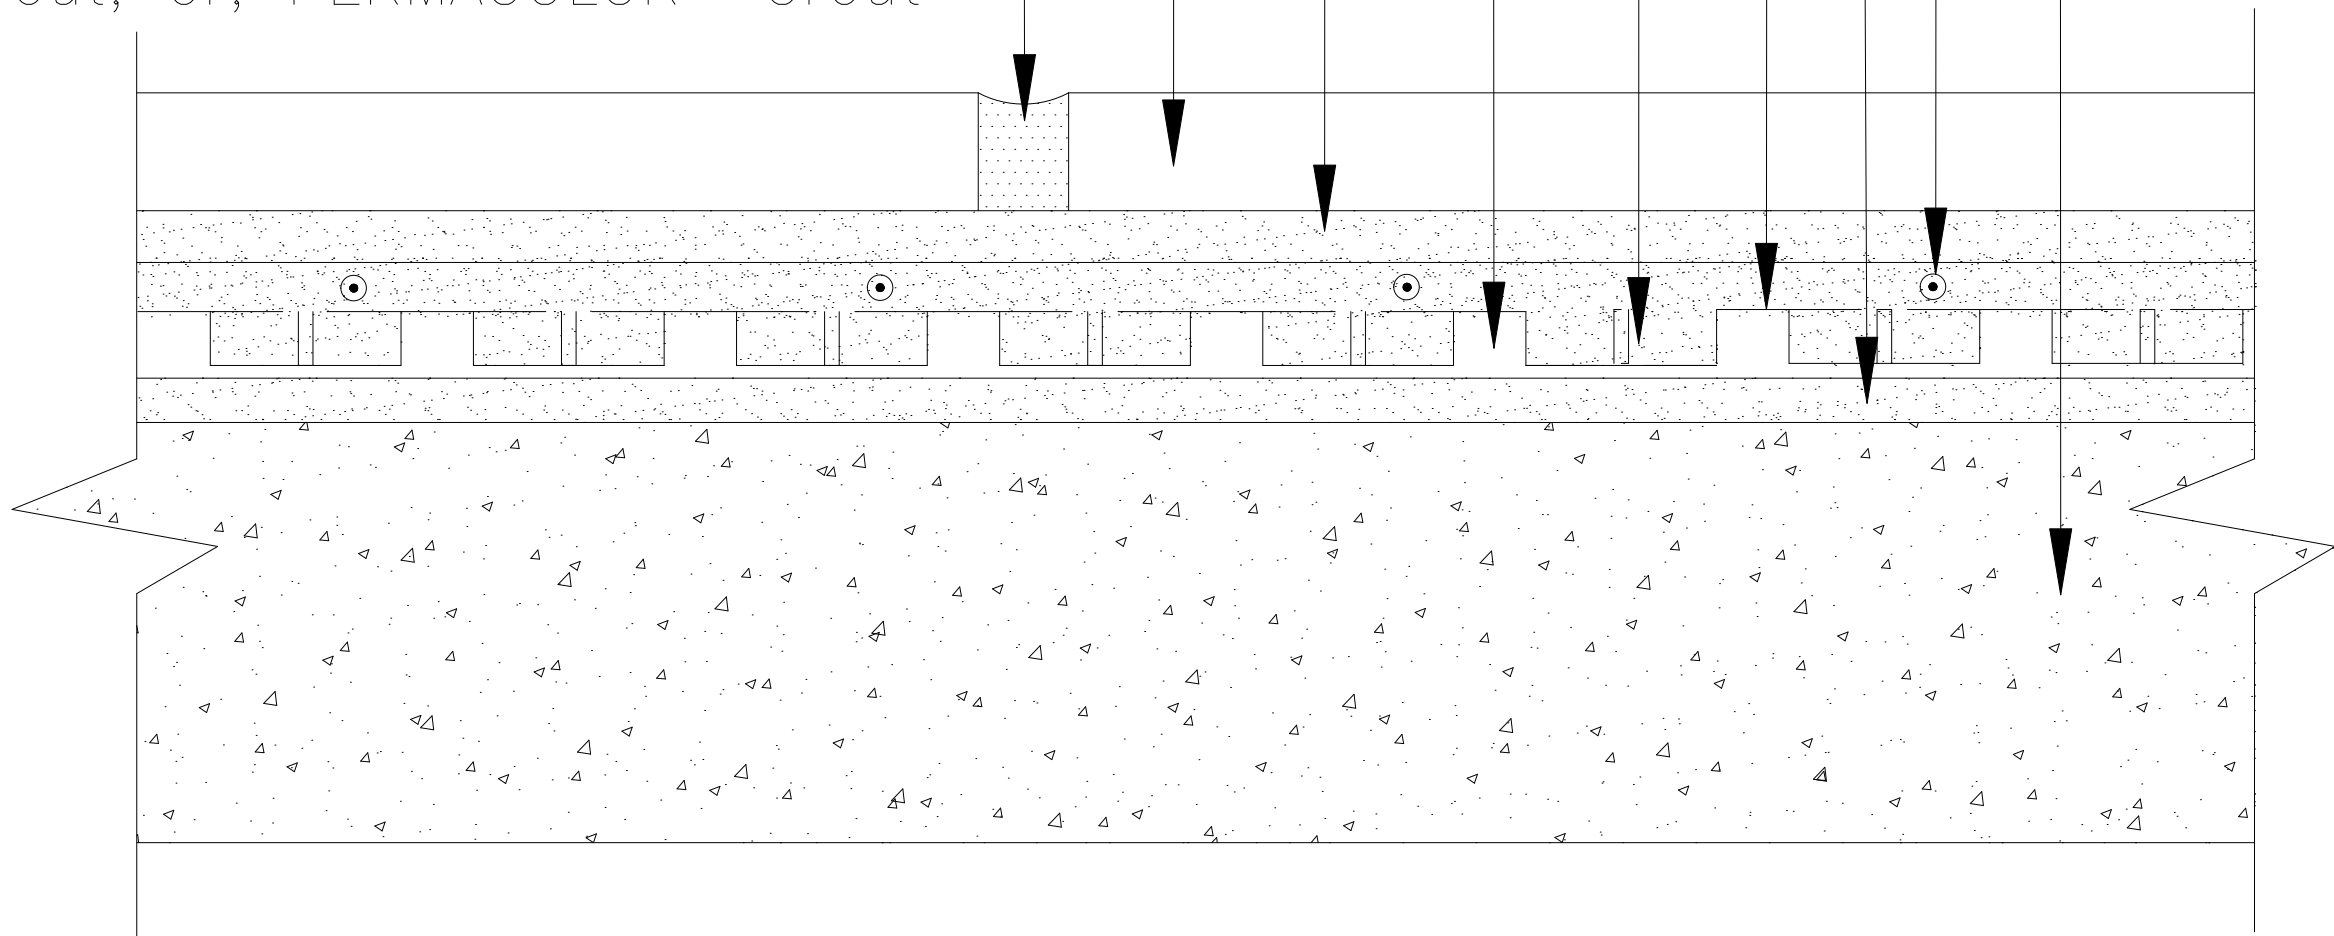

Revision Date: 6/15

Scale: N.T.S.

AS A PROFESSIONAL COURTESY, LATICRETE OFFERS TECHNICAL SERVICES FREE OF CHARGE. THE USER MAINTAINS ALL RESPONSIBILITY FOR VERIFYING THE APPLICABILITY AND SUITABILITY OF THE TECHNICAL SERVICE OR INFORMATION PROVIDED.

(C)2015 LATICRETE INTERNATIONAL, INC. ALL RIGHTS RESERVED. THE RIGHT TO UTILIZE LATICRETE DETAILS FOR COMMERCIAL PURPOSES IS GRANTED EXCLUSIVELY TO CONTRACTORS, ARCHITECTS, QUANTITY SURVEYORS, ENGINEERS, AND SPECIFICATIONS WRITERS. ALL TRADEMARKS SHOWN ARE THE INTELLECTUAL PROPERTIES OF THEIR RESPECTIVE OWNERS.