

Drawing No. ES-W-EXT STRATA_MAT (No Occupied Space)

Exterior Glue T&G Plywood or T&G OSB
(Nominal 3/4" [19mm] Minimum Thickness)

253 Gold (Leveling Mortar)

Cement Backer Board

HYDRO BAN[®]


253 Gold

STRATA_MAT

253 Gold

Ceramic Tile or Stone (minimum
2" x 2" [50 x 50mm] tile)

PERMACOLOR[®] Select

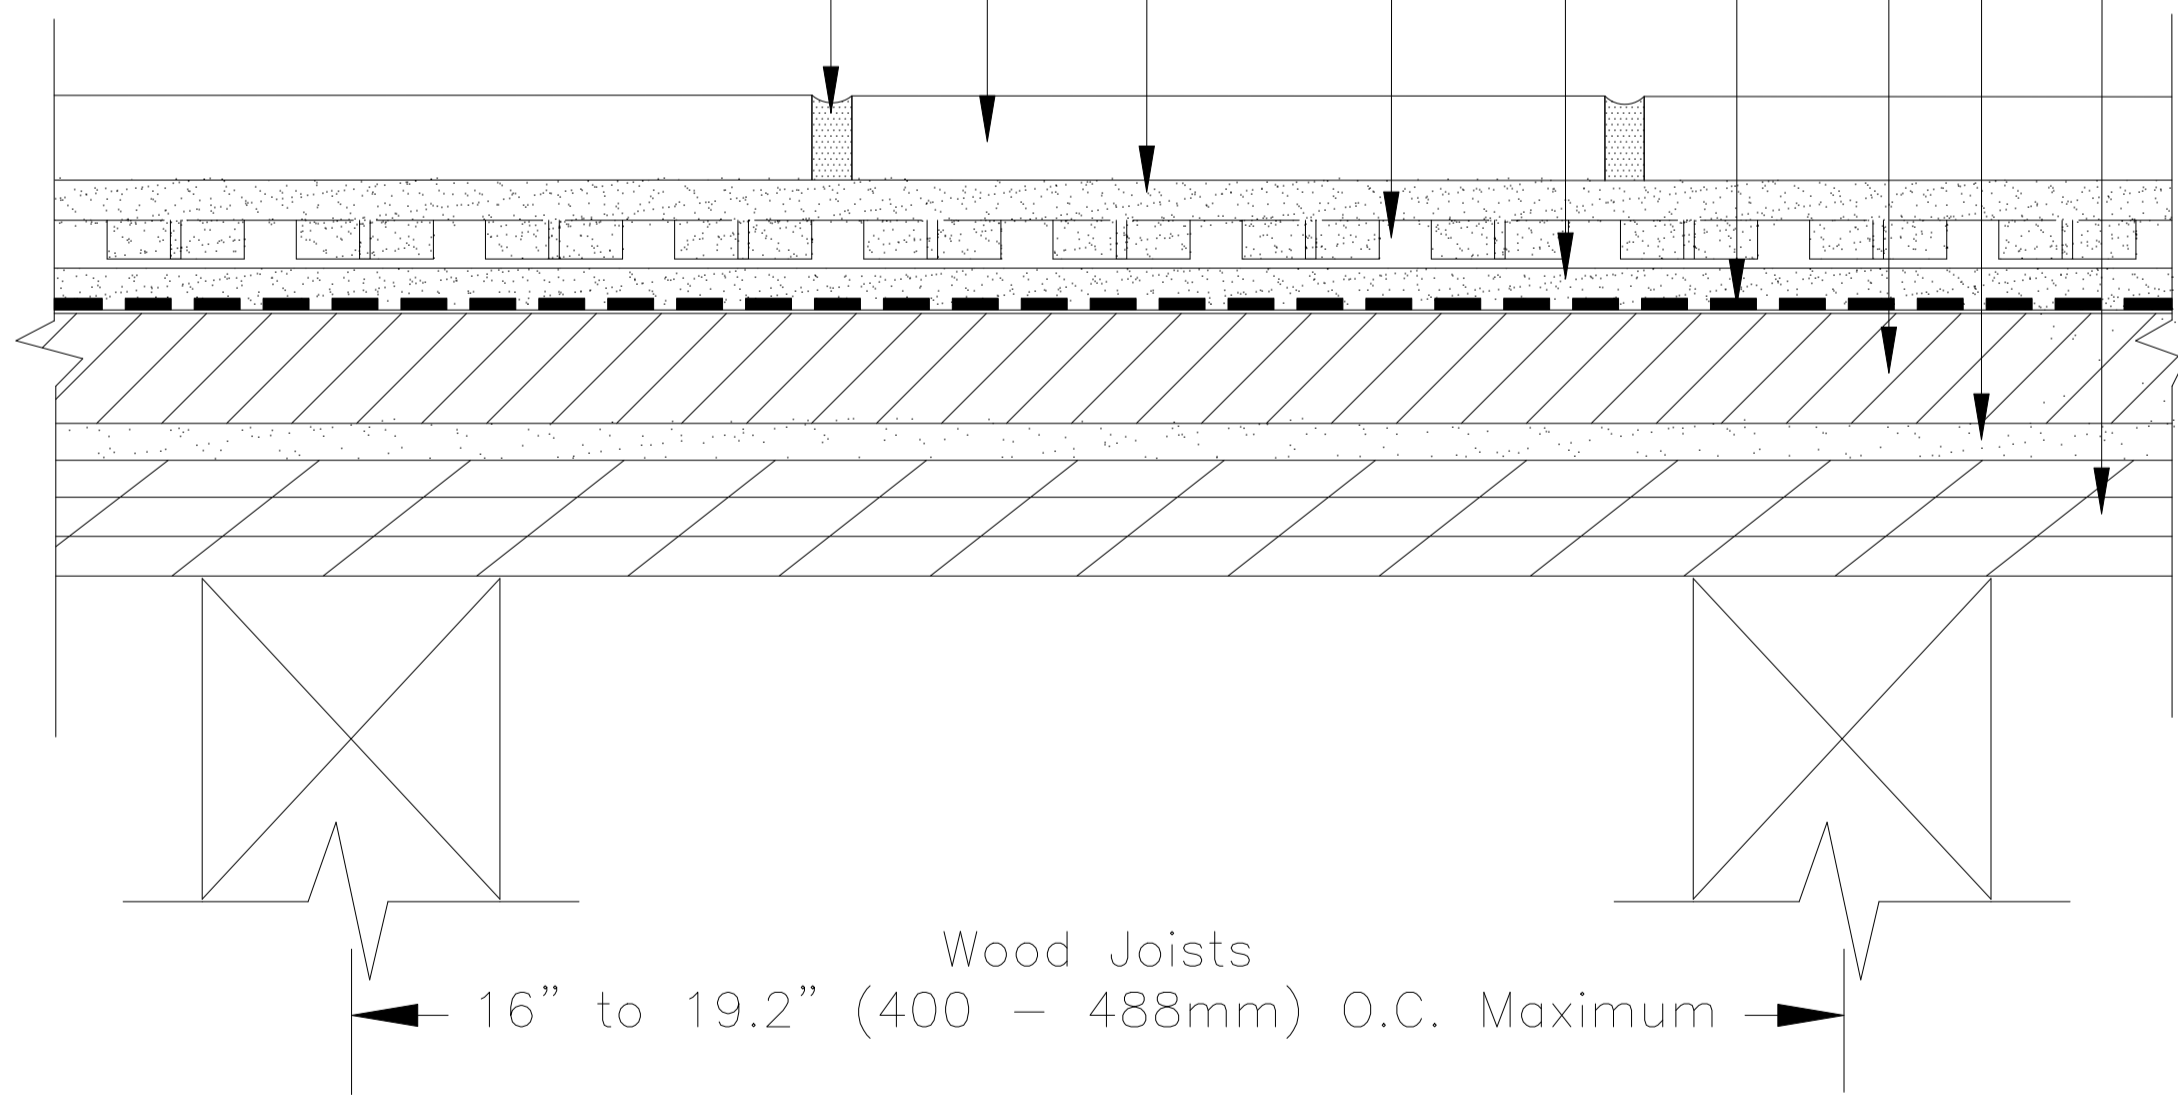

Revision Date: 1/15

Scale: N.T.S.

AS A PROFESSIONAL COURTESY, LATICRETE OFFERS TECHNICAL SERVICES FREE OF CHARGE. THE USER MAINTAINS ALL RESPONSIBILITY FOR VERIFYING THE APPLICABILITY AND SUITABILITY OF THE TECHNICAL SERVICE OR INFORMATION PROVIDED.

(C)2015 LATICRETE INTERNATIONAL, INC. ALL RIGHTS RESERVED. THE RIGHT TO UTILIZE LATICRETE DETAILS FOR COMMERCIAL PURPOSES IS GRANTED EXCLUSIVELY TO CONTRACTORS, ARCHITECTS, QUANTITY SURVEYORS, ENGINEERS, AND SPECIFICATIONS WRITERS. ALL TRADEMARKS SHOWN ARE THE INTELLECTUAL PROPERTIES OF THEIR RESPECTIVE OWNERS.